

COPYRIGHT NOTICE
This drawing is the property of the above
firm and is to be used only for the specific
project and site named herein, and cannot
be reproduced in any manner without the
written permission from the Professional

ISSUE/REVISION RECORD
DATE DESCRIPTION
12-01-16 REV. CSP 8.0

PROFESSIONAL IN CHARGE
PROFESSIONAL ENGINEER
LICENSE NO.

PROJECT MANAGER
ROBERT FIESTER

QUALITY CONTROL
ROBERT FIESTER

DRAWN BY
GERARDO MONSIVAIS

PROJECT NAME
STRIPES

**SAN ANTONIO
TEXAS**
**HIGHWAY 10 &
FRESNO DR**


PROJECT NUMBER
20160687

SHEET TITLE

**SITE PLAN
OPTION #8**

SHEET NUMBER

C1.0

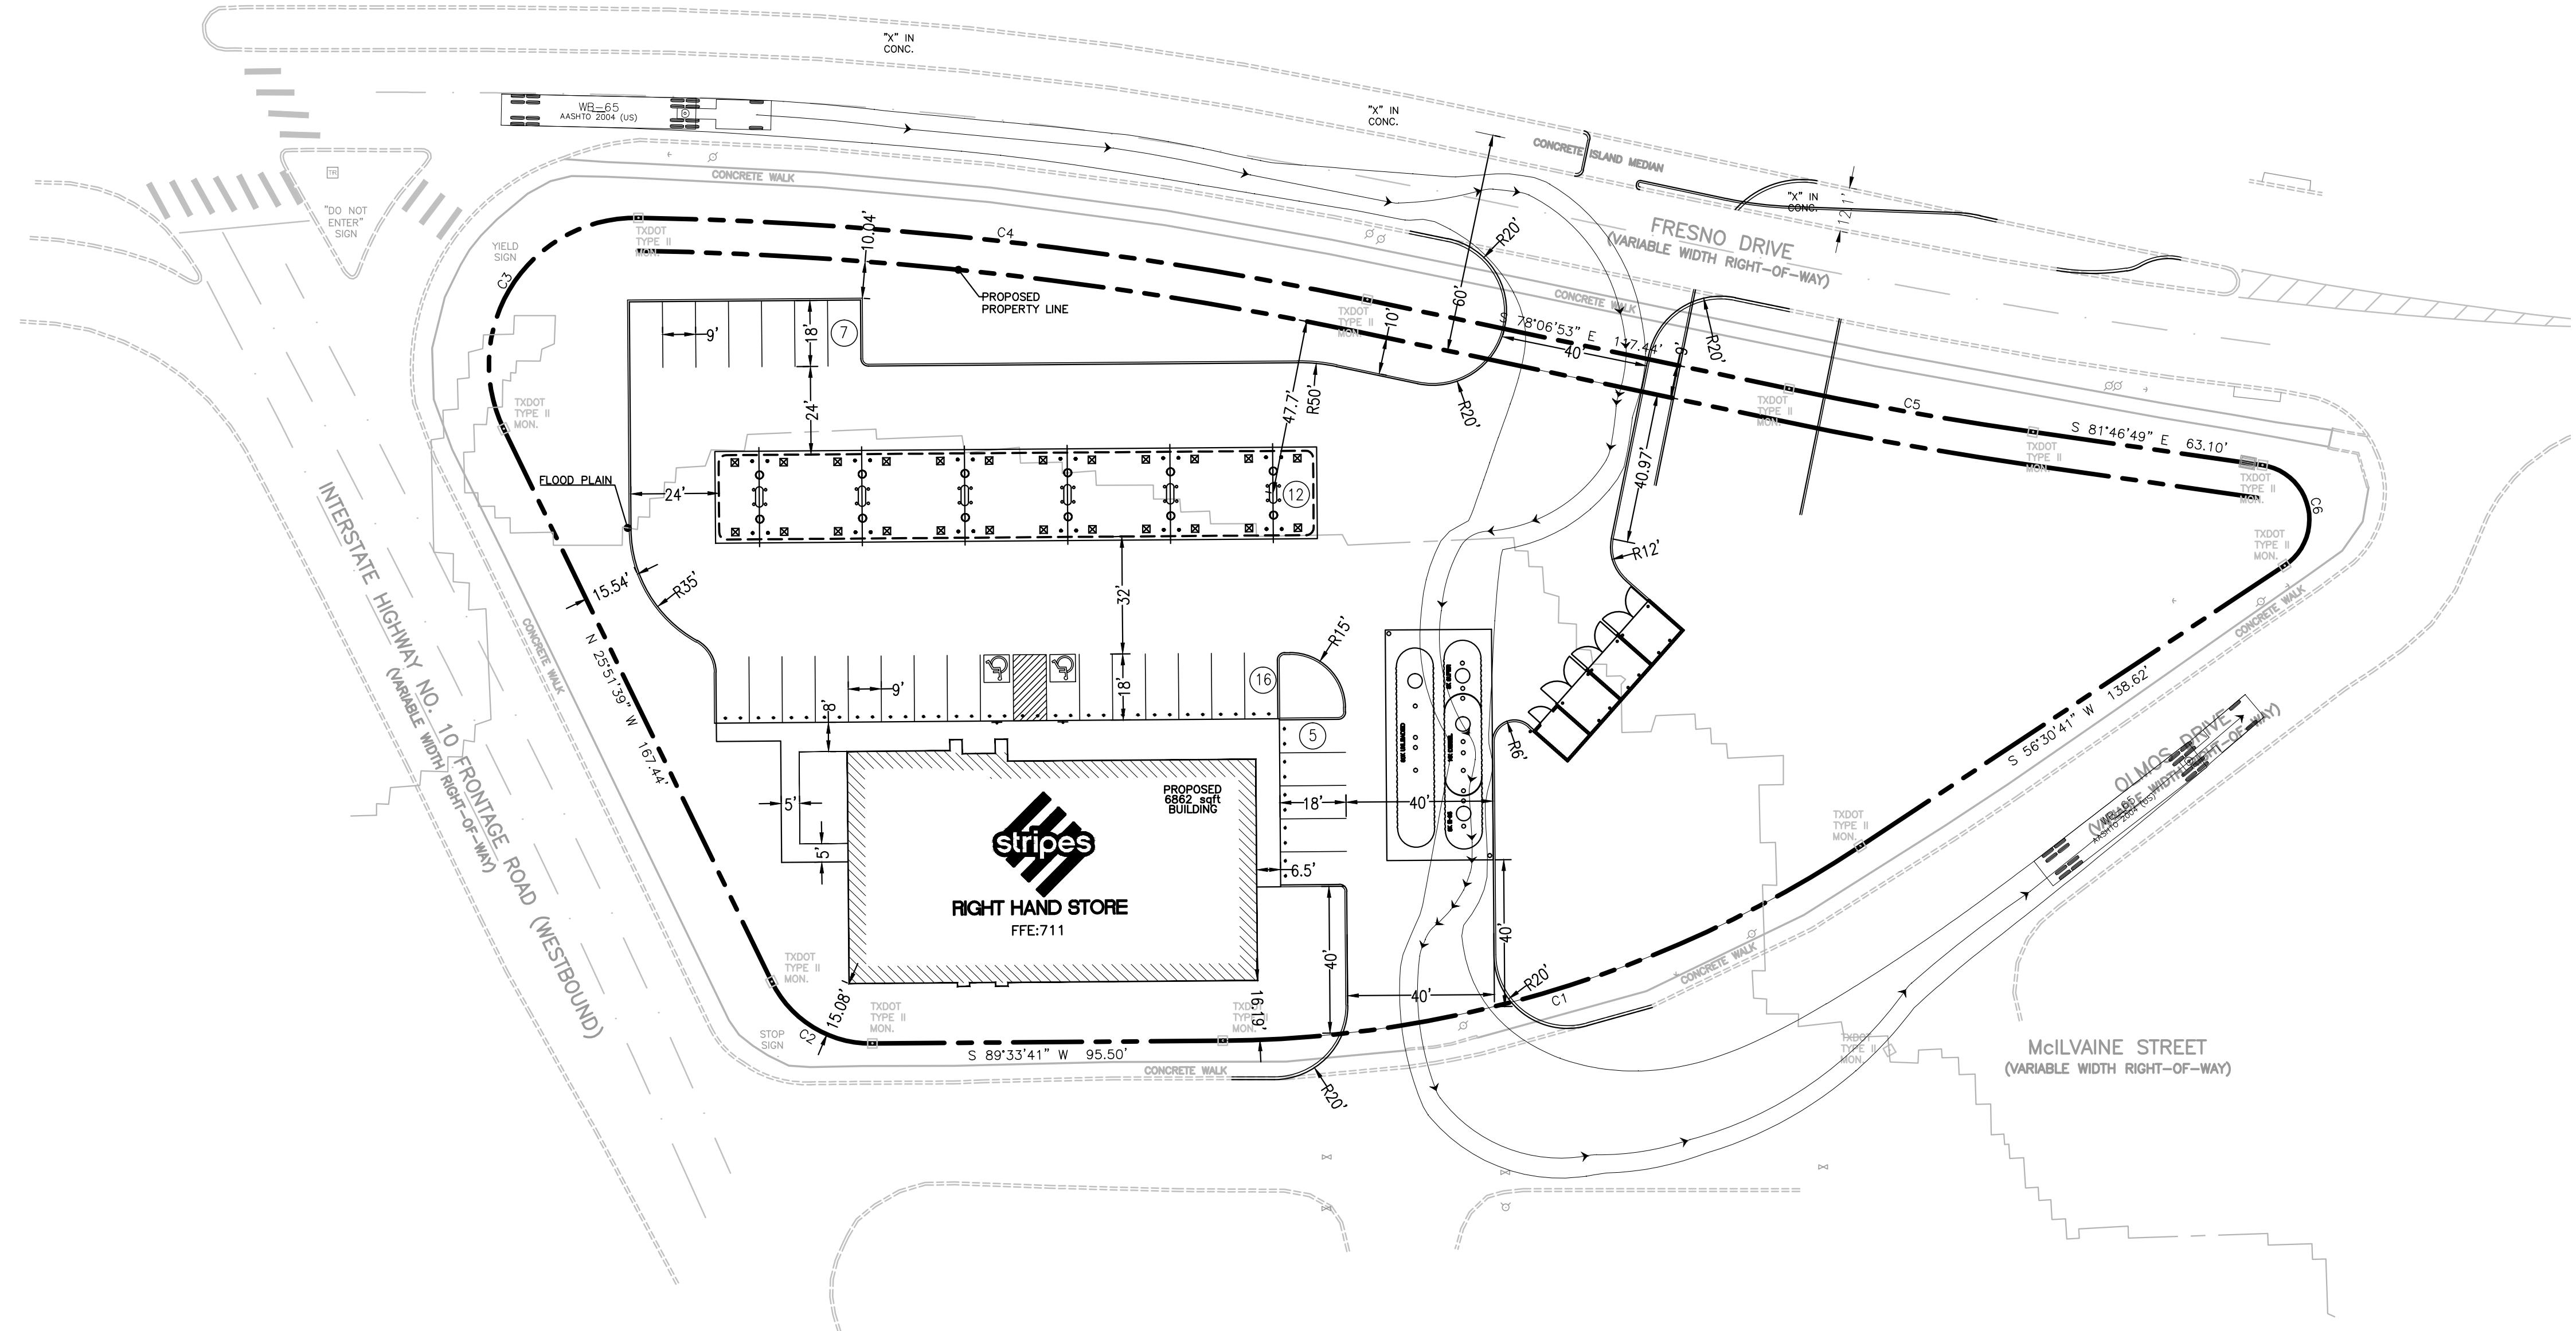

PARKING INFORMATION:

DESCRIPTION	BUILDING AREA (S.F.)	REQUIRED:				
		RATIO	REGULAR	ACCESSIBLE	VAN ACCESSIBLE	TOTAL
SUNOCO STRIPES	6860 S.F.	1	—	—	—	—
STALL DIMENSIONS:						
9'X18'		PROVIDED:				
		RATIO	REGULAR	ACCESSIBLE	VAN ACCESSIBLE	TOTAL
		1	38	1	1	40