



Work5hop
 www.work5hop.com
 info@work5hop.com
 618 east locust street
 san antonio tx 78212

La Tuna Apartments
 100 Probandt, San Antonio, TX 78204
 Michael Berrier




1500501

Schematic Design

7/10/2015

Site Plan

A101

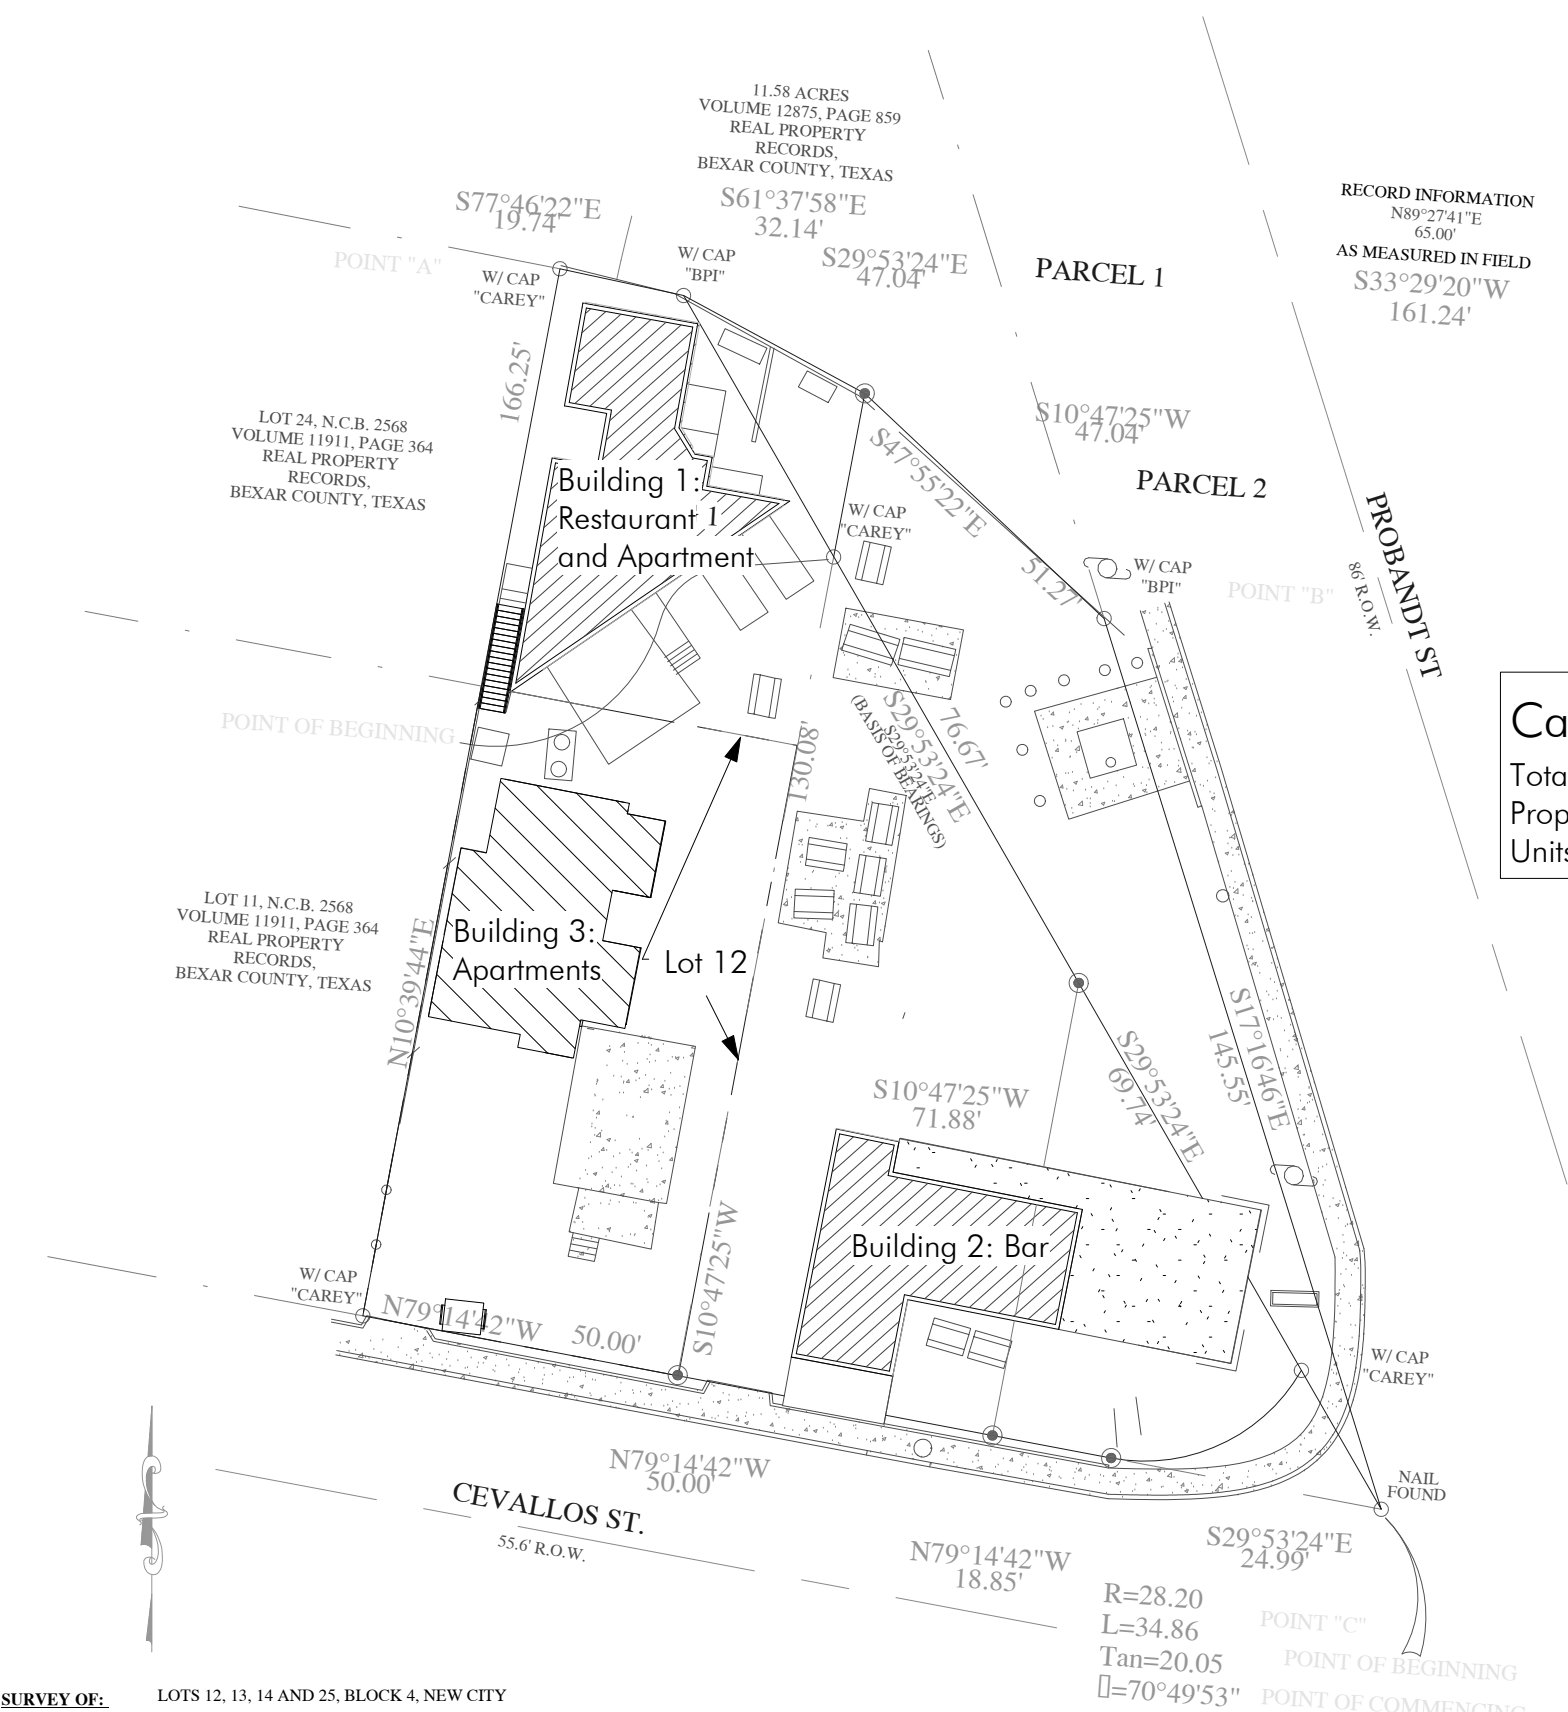

Calculation of Gross Density
 Total Area: 0.34 acres
 Proposed Dwelling Units: 4
 Units/acre: 12

SURVEY OF: LOTS 12, 13, 14 AND 25, BLOCK 4, NEW CITY BLOCK 2568, IN THE CITY OF SAN ANTONIO, SAVE AND EXCEPT A 0.0067 OF AN ACRE PORTION OF SAID LOT 14 CONVEYED TO THE CITY OF SAN ANTONIO AND DESCRIBED IN DEED RECORDED IN VOLUME 4926, PAGE 772, REAL PROPERTY RECORDS, BEXAR COUNTY, TEXAS; AND PARCEL 1: 0.009 OF AN ACRE PORTION OF AN 11.58 ACRE TRACT OF LAND AS DESCRIBED IN VOLUME 12875, PAGE 859, REAL PROPERTY RECORDS, BEXAR COUNTY, TEXAS, AND PARCEL 2: 0.075 OF AN ACRE PORTION OF SAID 11.58 ACRE TRACT (METES AND BOUNDS DESCRIPTION PREPARED THIS DATE.)

1 Site Plan - Zoning
 SCALE: 1" = 30'-0"

