


Front Elevation

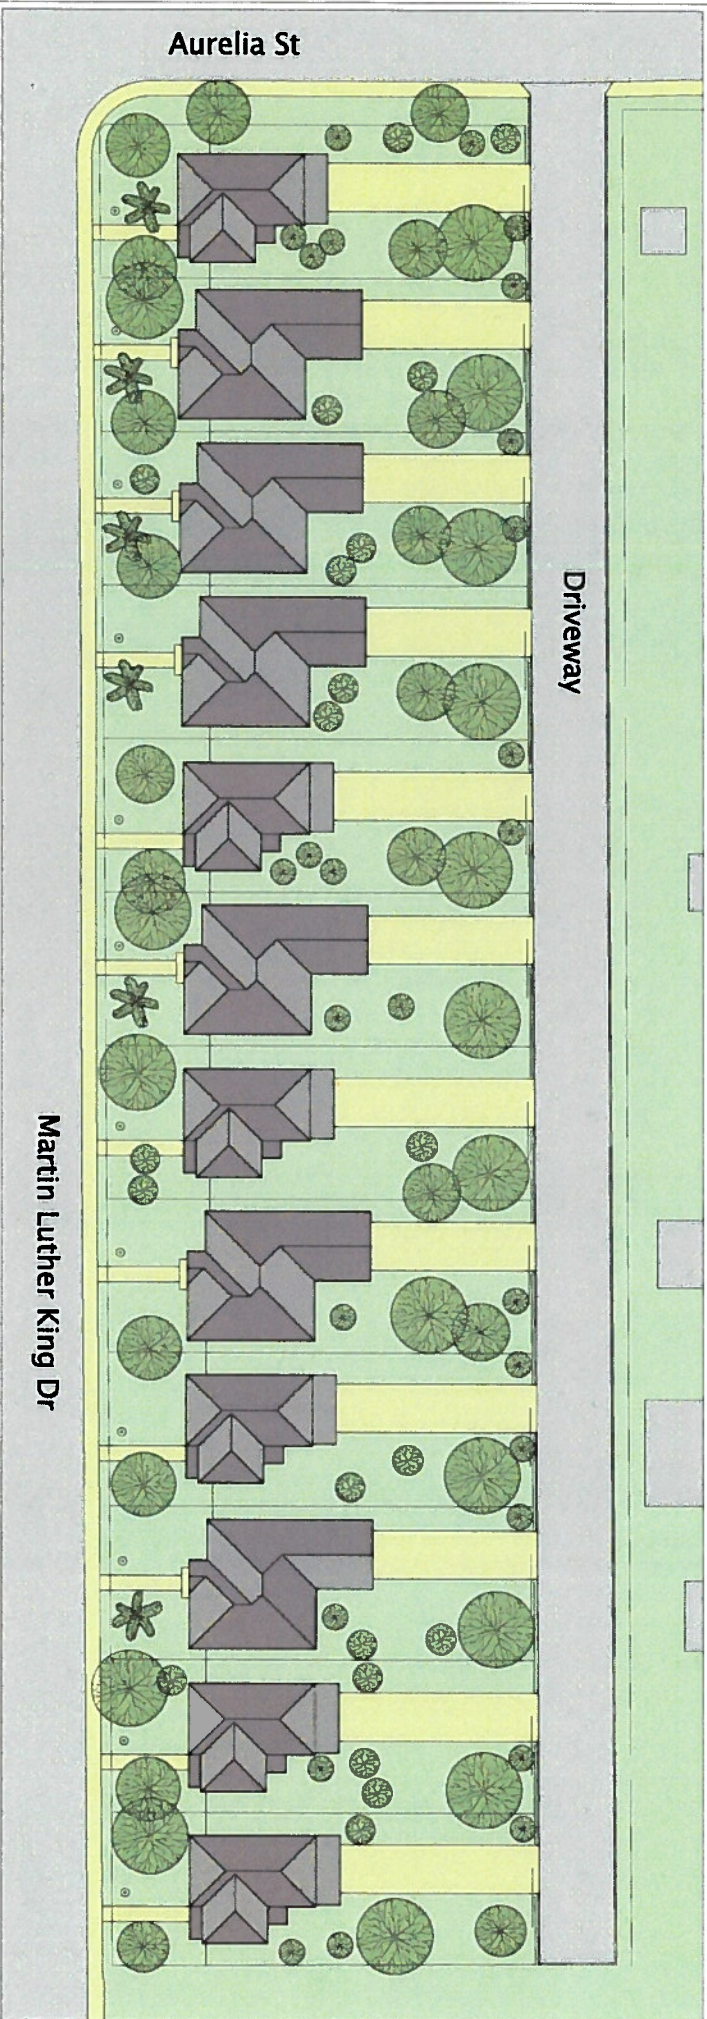

Site Plan

MLK Garden Homes

2830 Martin Luther King Dr, San Antonio, TX 78220

THESE DRAWINGS ARE PRELIMINARY AND MAY NOT BE USED FOR REGULATORY APPROVAL, PERMIT, OR CONSTRUCTION.

FOR REVIEW ONLY. DATE: February 08, 2015

THOM ROBERT, AIA

REGISTERED ARCHITECT

STATE OF TEXAS #2556

Robey Architecture

Scale: 1"=40'-0"