

ELIUD ALDABA
 (956)258-8726
 9616 LOS PADRES RD
 MCALLEN, TX, 78504

PROJECT NAME:

VALDEZ PLACE

ADDRESS:
 146 VALDEZ AVENUE SAN ANTONION, TEXAS 78212

COMMENTS:


DRAWN BY:
 ELIUD A

AUTHORIZED BY:

DATE:
 04/11/2018

SCALE:
 1"=100'-0"

SHEET:
 S1

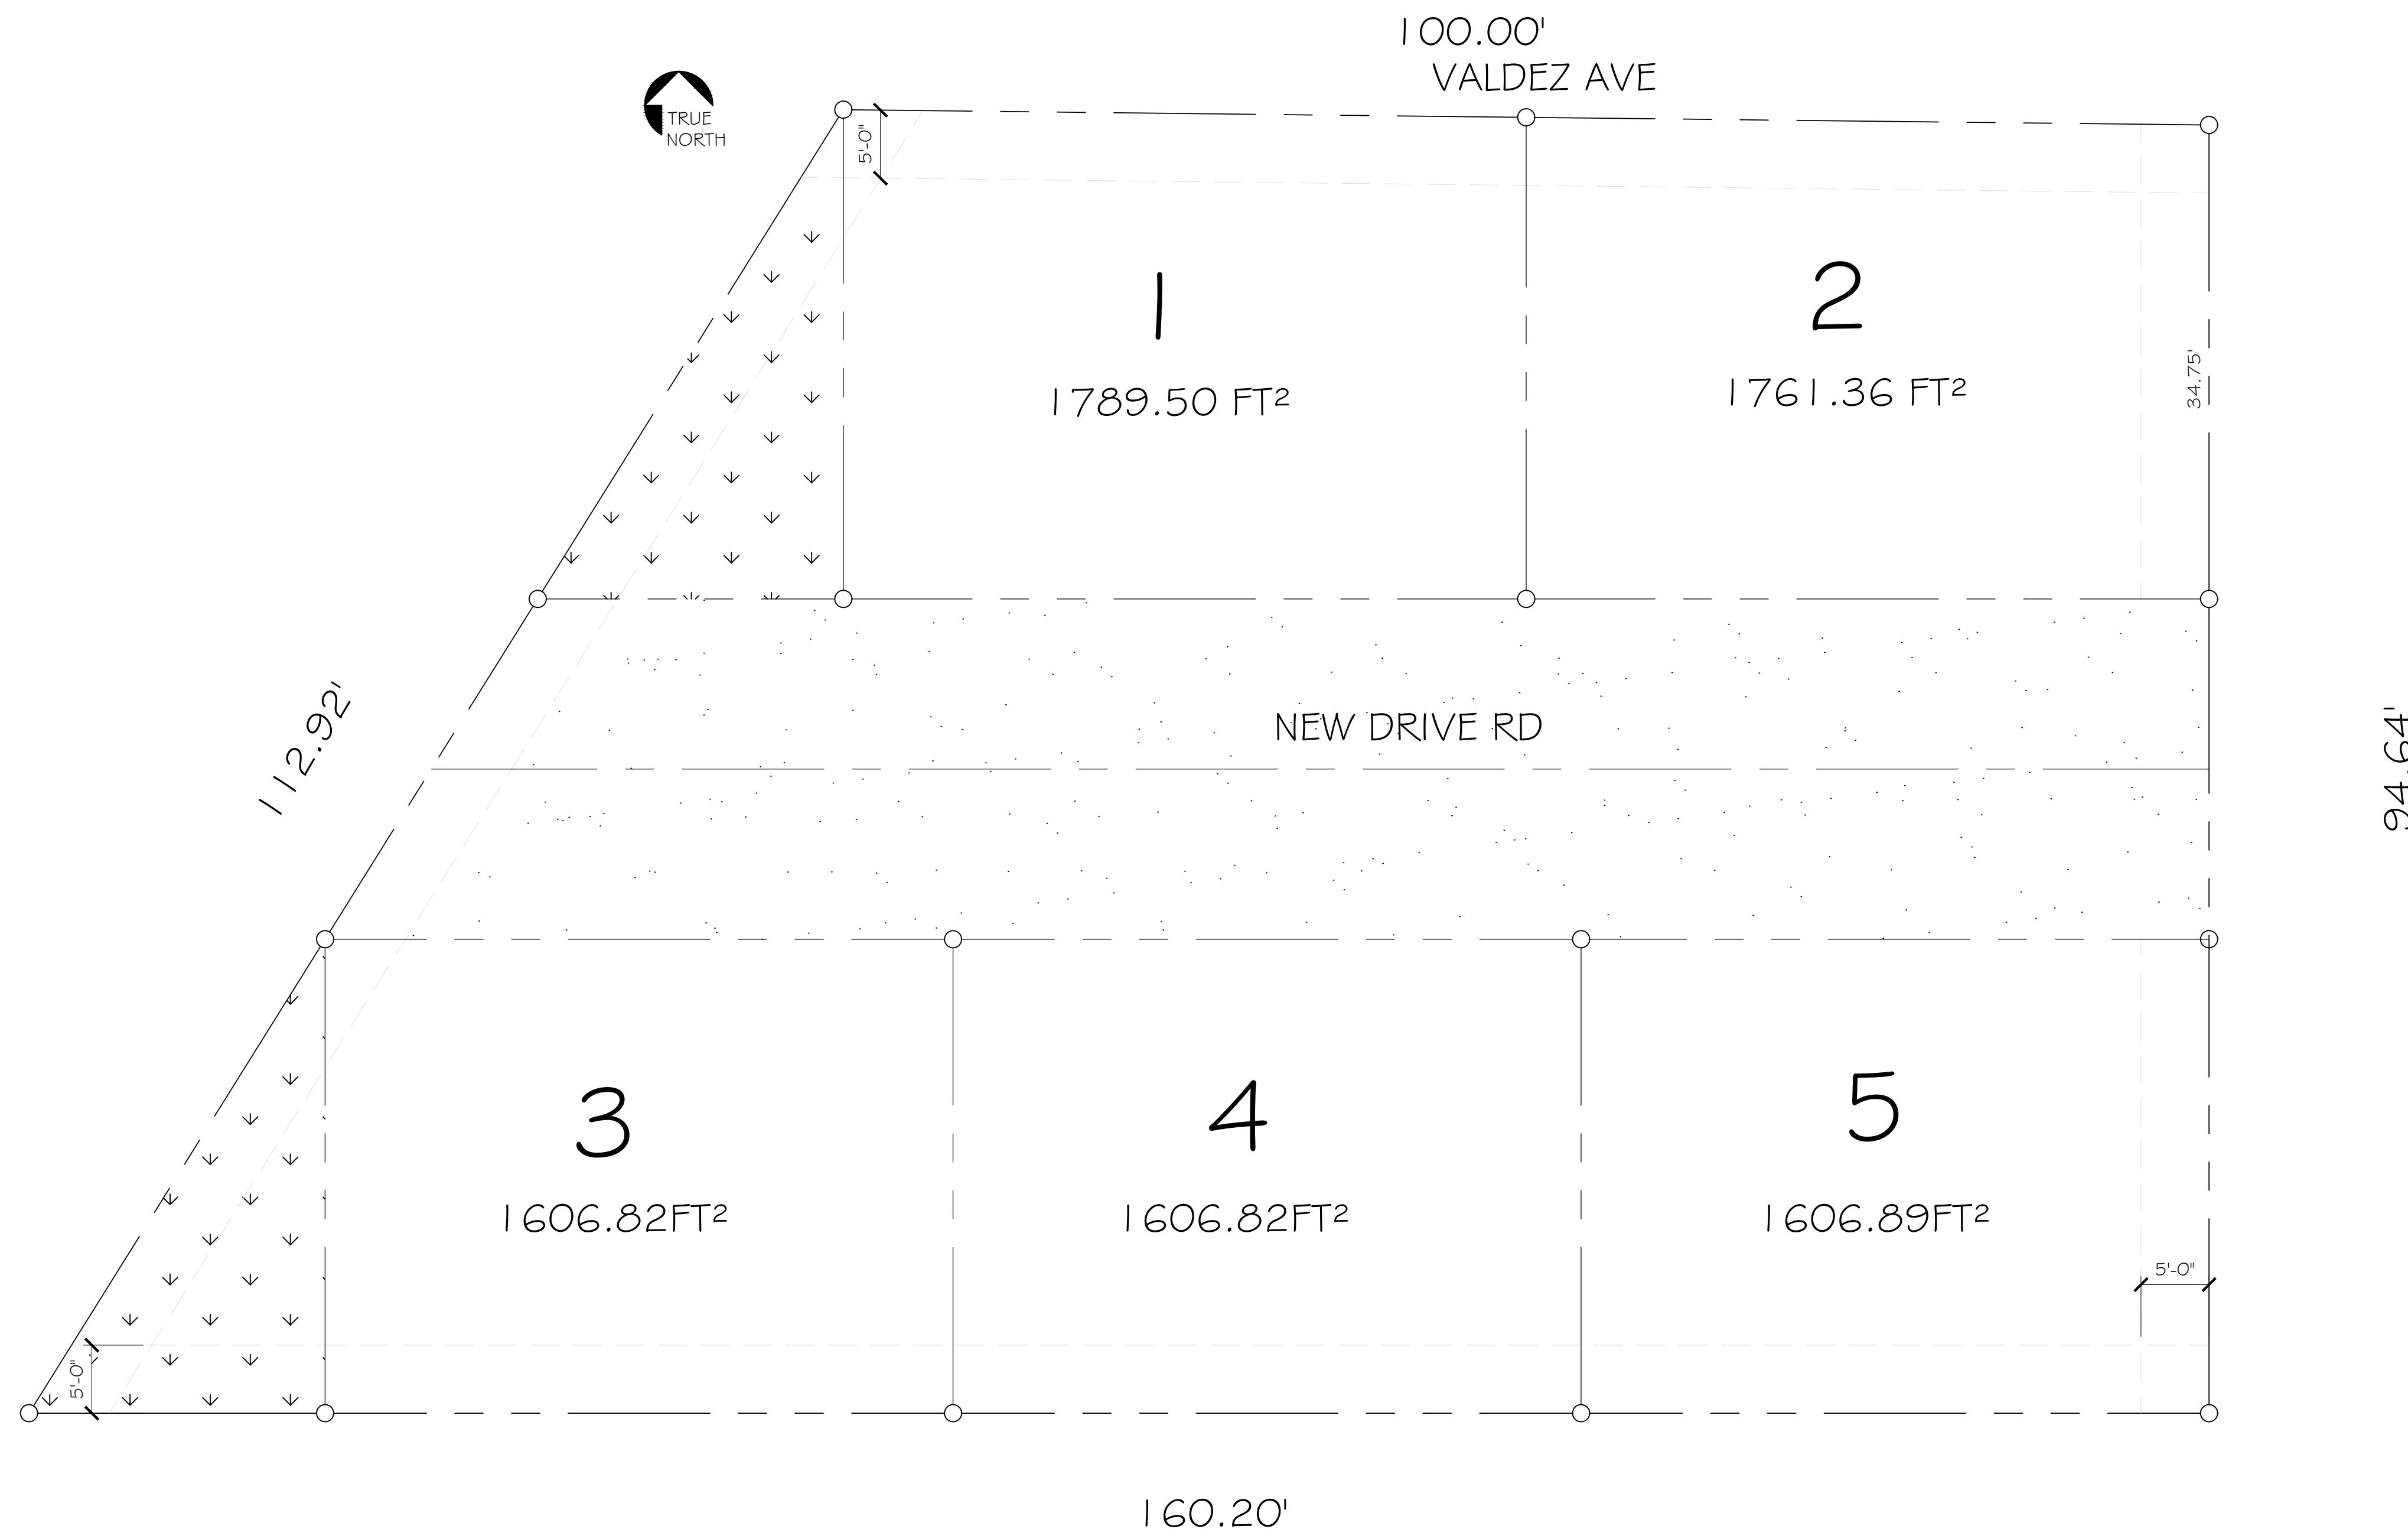

"I, Carlos Mendoza, the property owner, acknowledge that this site plan submitted for the purpose of rezoning this property is in accordance with all applicable provisions of the Unified Development Code. Additionally, I understand that City Council approval of a site plan in conjunction with a rezoning case does not relieve me from adherence to any/all City adopted Codes at the time of plan submittal for building permits."

1 SITE PLAN
 SCALE: 1"=100'-0"