


FILE LOCATION: \\Drawings\Projects\QuikTrip_4056 (San Antonio, TX)\82-4056 Civil.dwg USER: whp/tyler SAVED: 7/25/2018 12:00 PM PLOTTED: 7/25/2018 12:06 PM

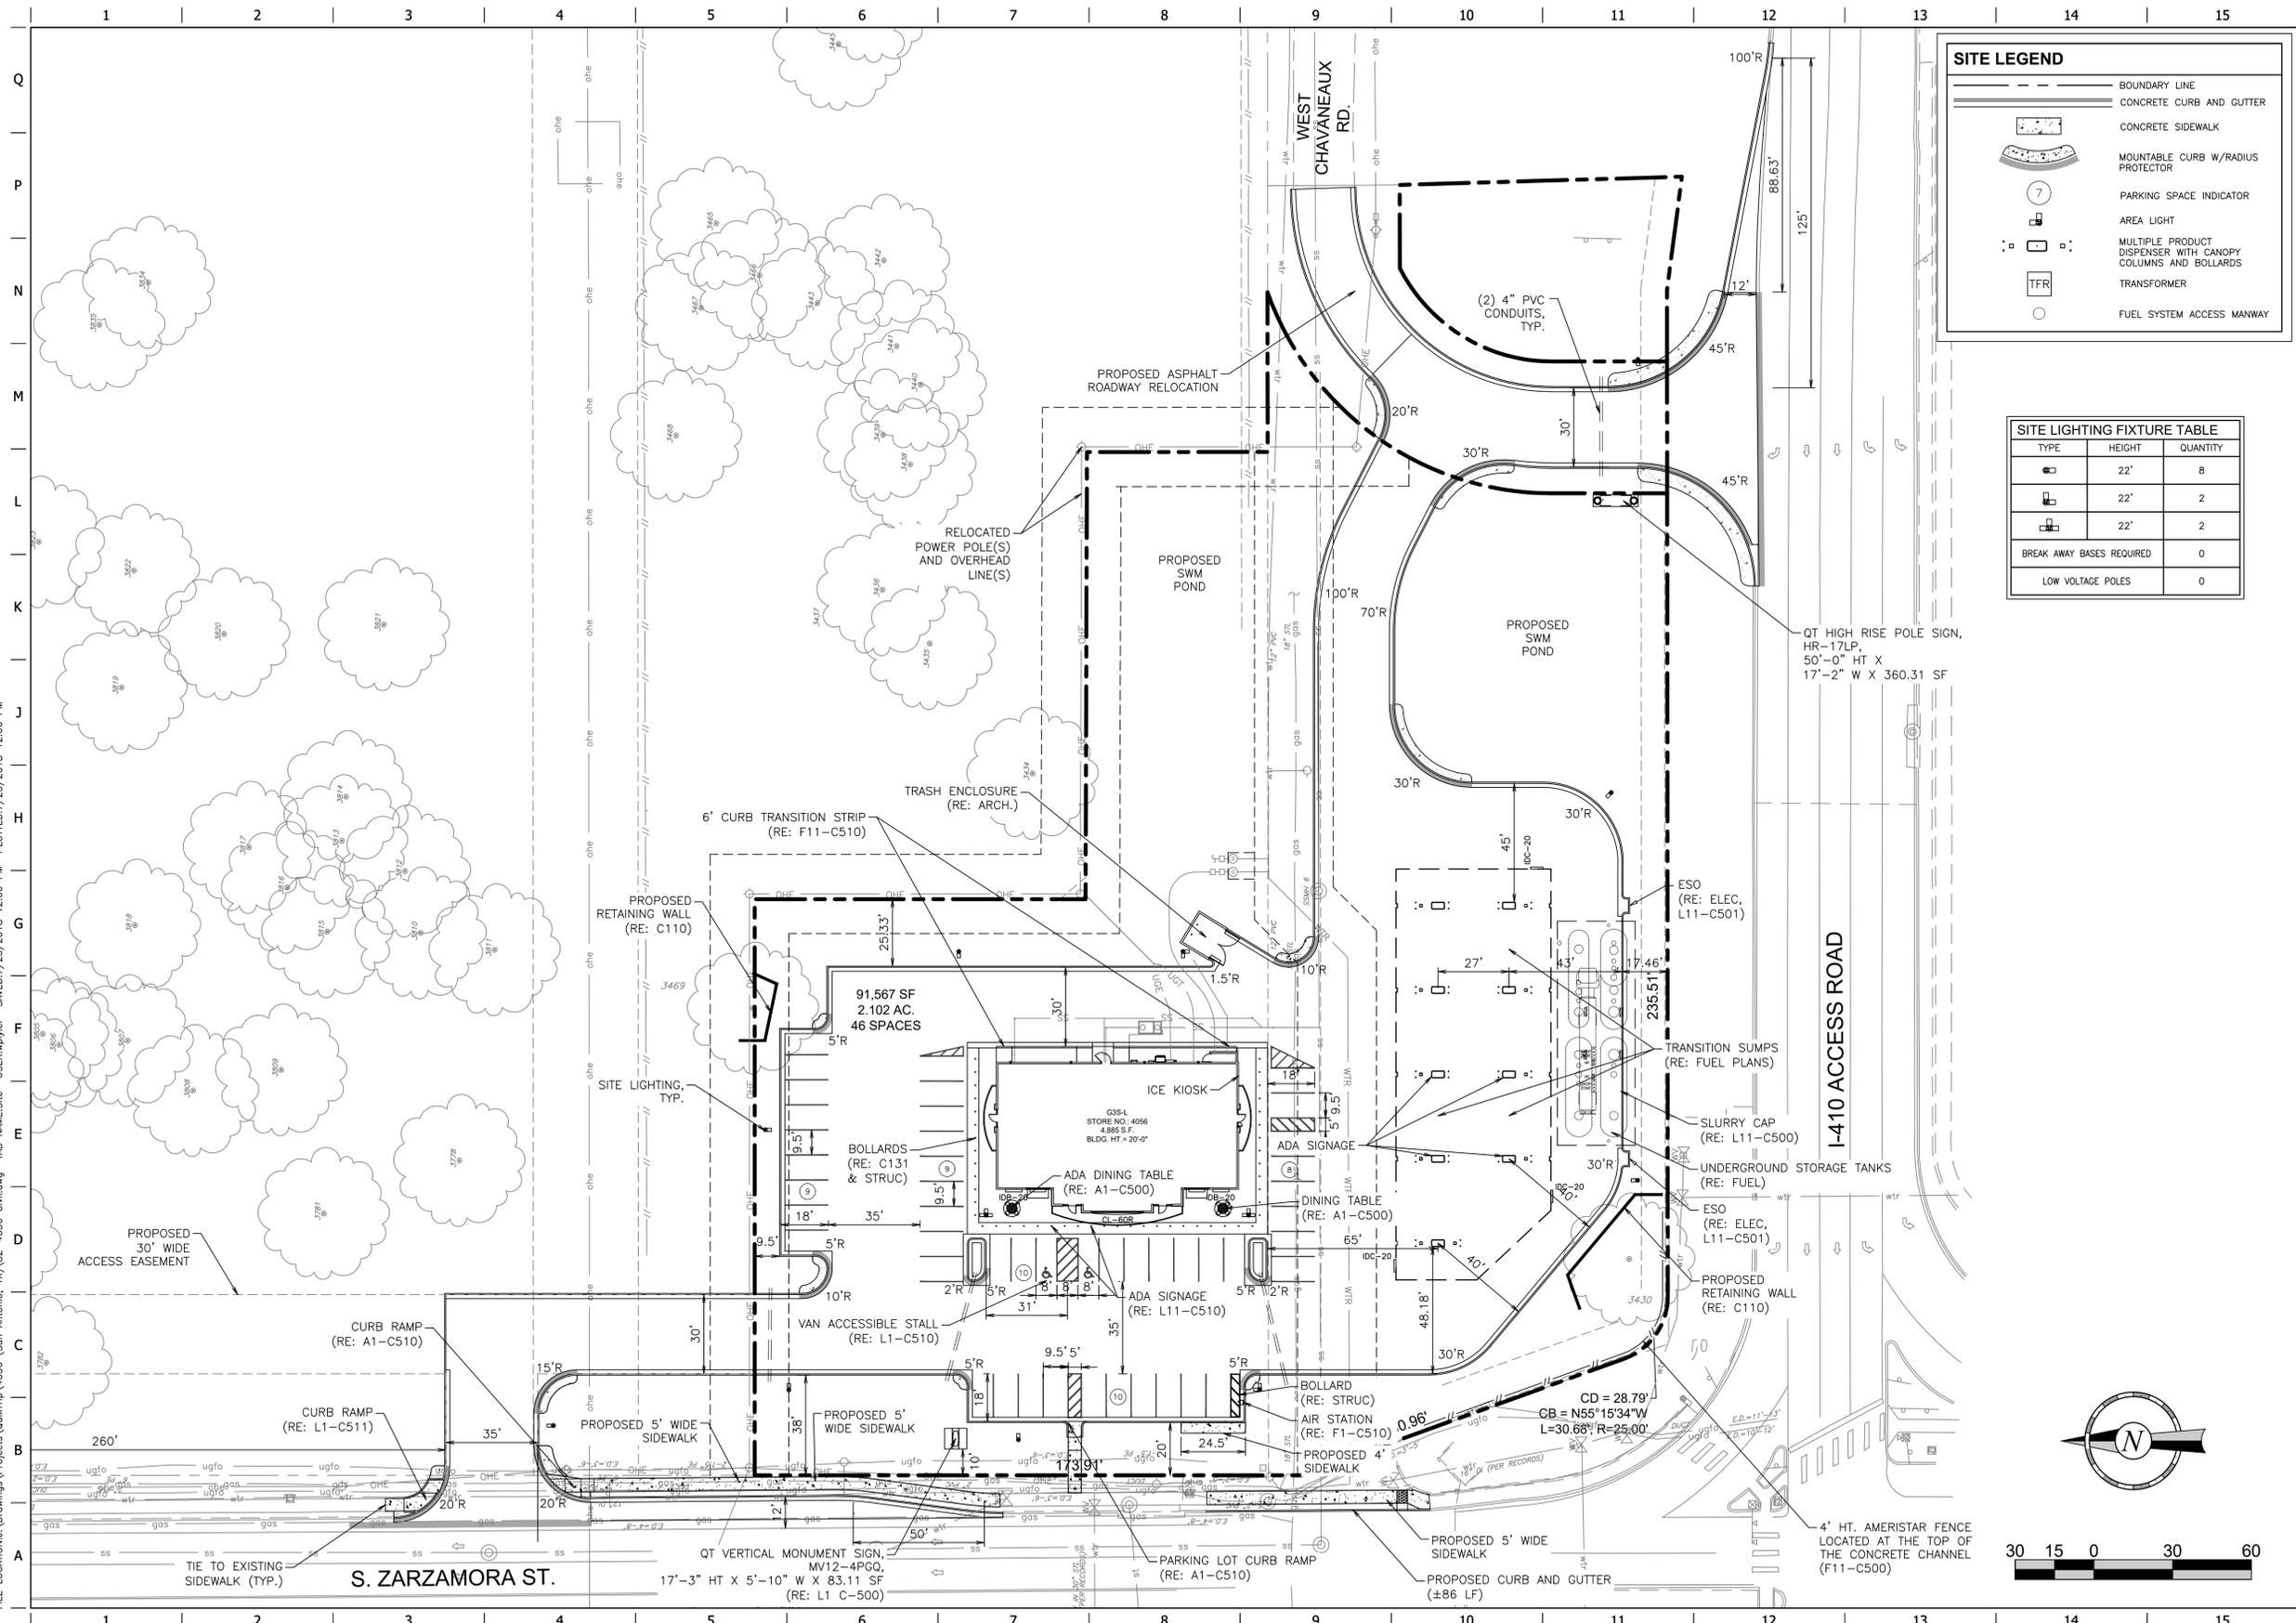

SITE LEGEND

- BOUNDARY LINE
- CONCRETE CURB AND GUTTER
- CONCRETE SIDEWALK
- MOUNTABLE CURB W/RADIUS PROTECTOR
- PARKING SPACE INDICATOR
- AREA LIGHT
- MULTIPLE PRODUCT DISPENSER WITH CANOPY COLUMNS AND BOLLARDS
- TRANSFORMER
- FUEL SYSTEM ACCESS MANWAY

SITE LIGHTING FIXTURE TABLE

TYPE	HEIGHT	QUANTITY
	22'	8
	22'	2
	22'	2
BREAK AWAY BASES REQUIRED		0
LOW VOLTAGE POLES		0

QT HIGH RISE POLE SIGN,
HR-17LP,
50'-0" HT X
17'-2" W X 360.31 SF

ISSUE DATE: 07/25/18

FREELAND and KALFMAN, INC.
Professional Engineer
100 West Main Street, Suite 200
Houston, Texas 77002
Phone: 281-469-2007

TEXAS REGISTERED
Professional Engineer
No. 15891

QuikTrip No. 4056

S. ZARZAMORA STREET
SAN ANTONIO, TX

QT

© COPYRIGHT QUIKTRIP CORPORATION 2011
ANY UNAUTHORIZED USE, REPRODUCTION,
PUBLICATION, DISTRIBUTION, OR SALE IN
WHOLE OR IN PART, IS STRICTLY FORBIDDEN.

PROTOTYPE: P-94.01 (06/06/18)

DIVISION: 001

VERSION: 001

DESIGNED BY: WH

DRAWN BY: WH

REVIEWED BY: CG

REV	DATE	DESCRIPTION	ORIGINAL ISSUE DATE:

SHEET TITLE:
SITE PLAN

SHEET NUMBER:
C100

