


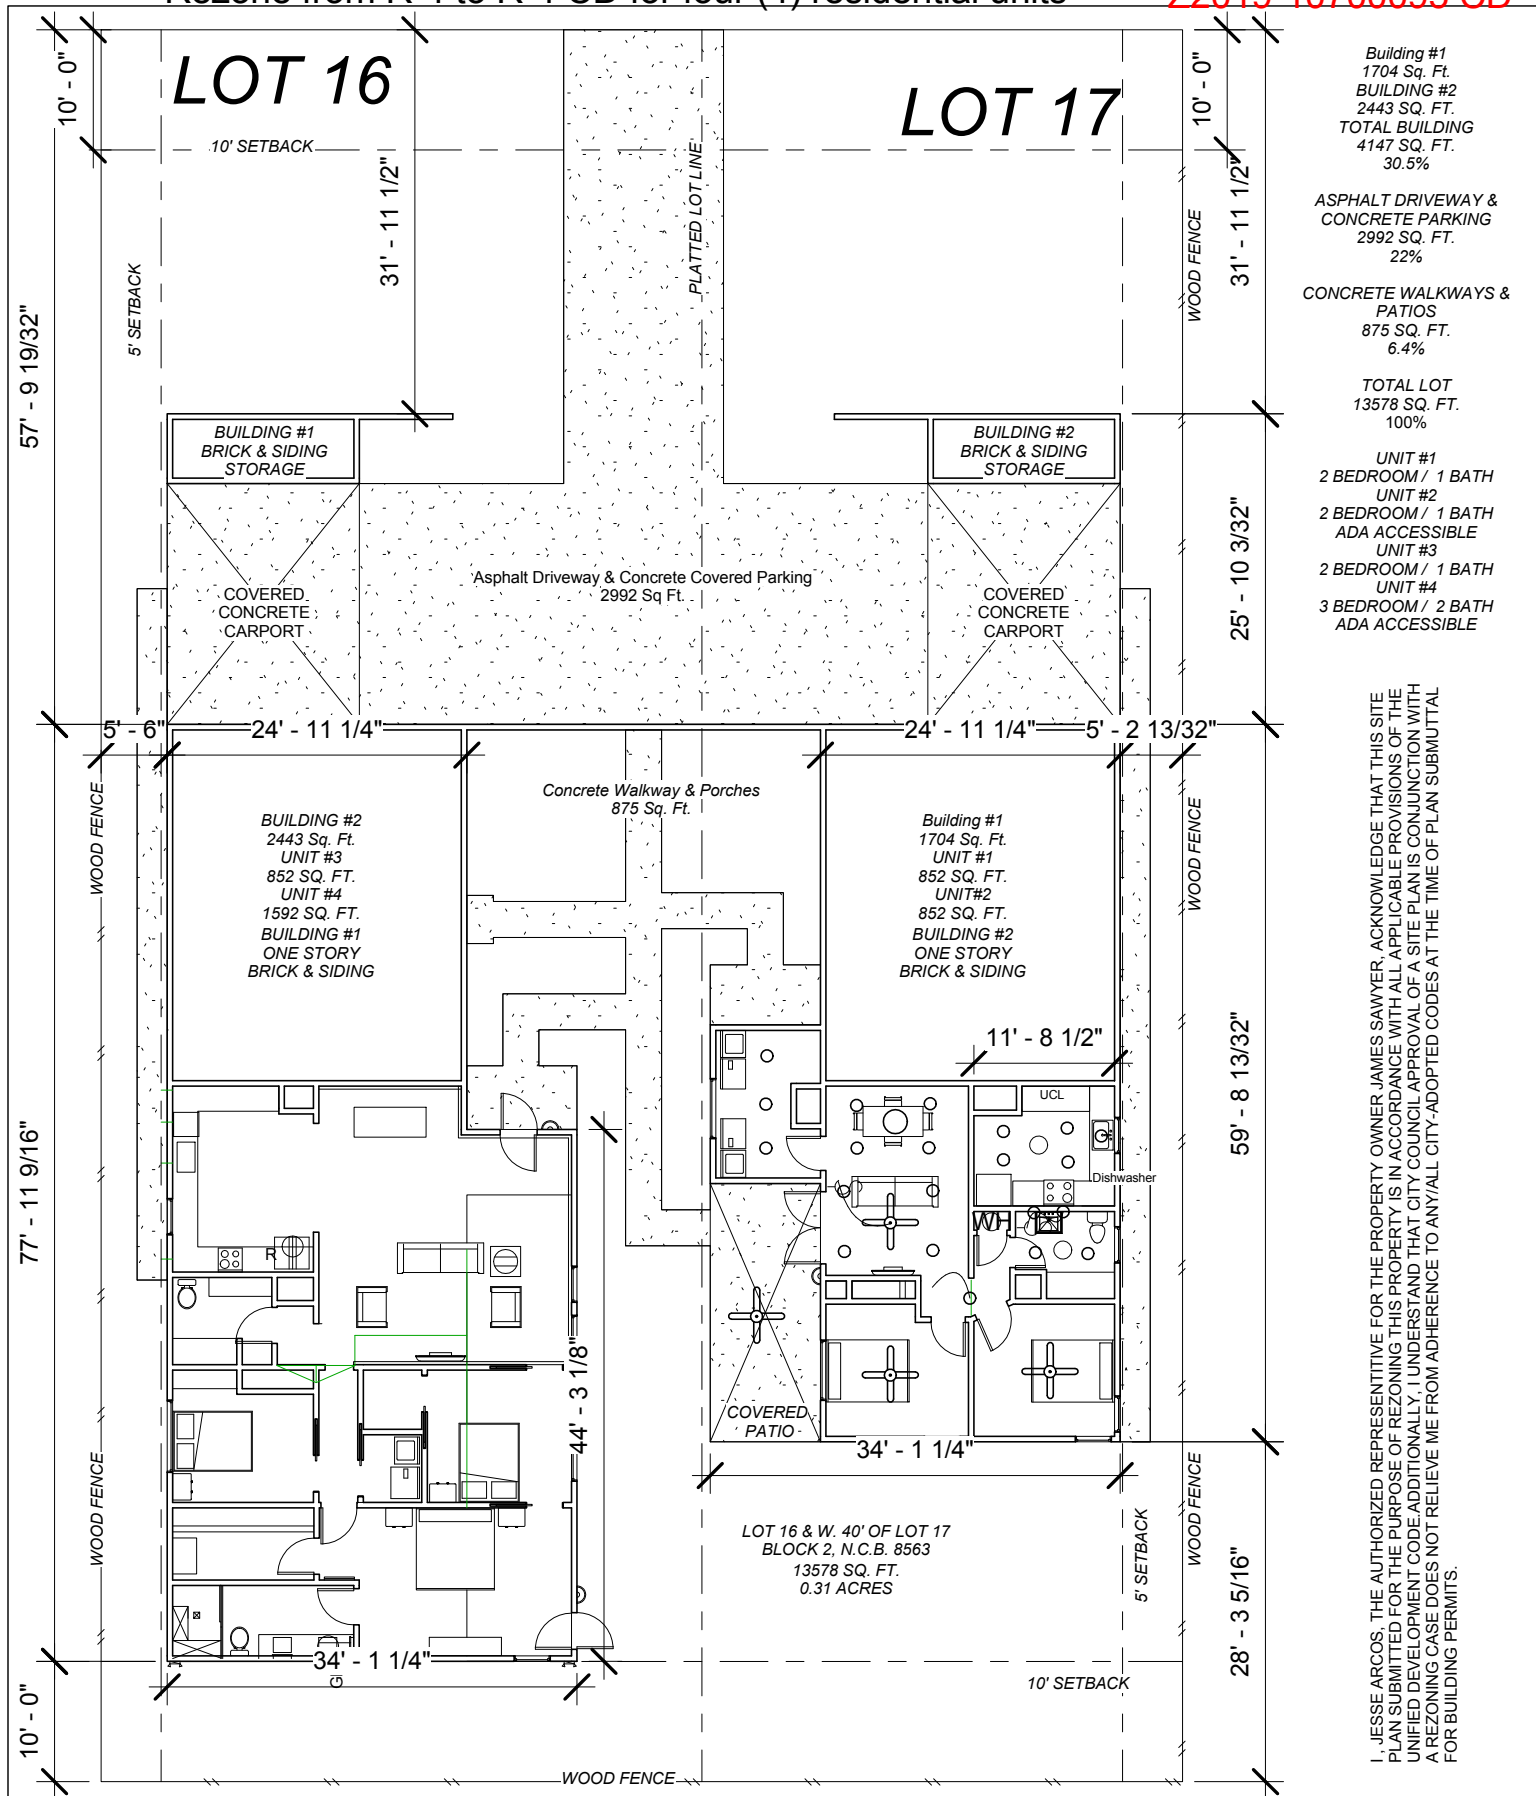

jacotx.com 830-734-5152

Sawyer

112 Vassar

SITE PLAN FOR 112 VASSAR

Project number 1804

Date 7-20-18

Drawn by JAIV

A101

Scale 1/16" = 1'-0"