

ARCHITECT'S SEAL

ARCHITECT: GERARDO G. NORIEGA,
AIA REGISTRATION NUMBER: 18918
NOT FOR REGULATORY APPROVAL,
PERMITTING, OR CONSTRUCTION

CONSULTANT'S LOGO

CONSULTANT'S SEAL

ISSUANCE

NO.	DESCRIPTION	DATE

REVISIONS

NO.	DESCRIPTION	DATE

NEW OFFICE BUILDING FOR
CG CONSTRUCTION

417 MENELEE BLVD
SAN ANTONIO, TX 78207

PROJECT NO.

15-019

SHEET ISSUE DATE

01/15/18

DRAWN BY

RD

CHECKED BY


GN

DESCRIPTION

ZONING SITE PLAN

SHEET NO.

ZO.1

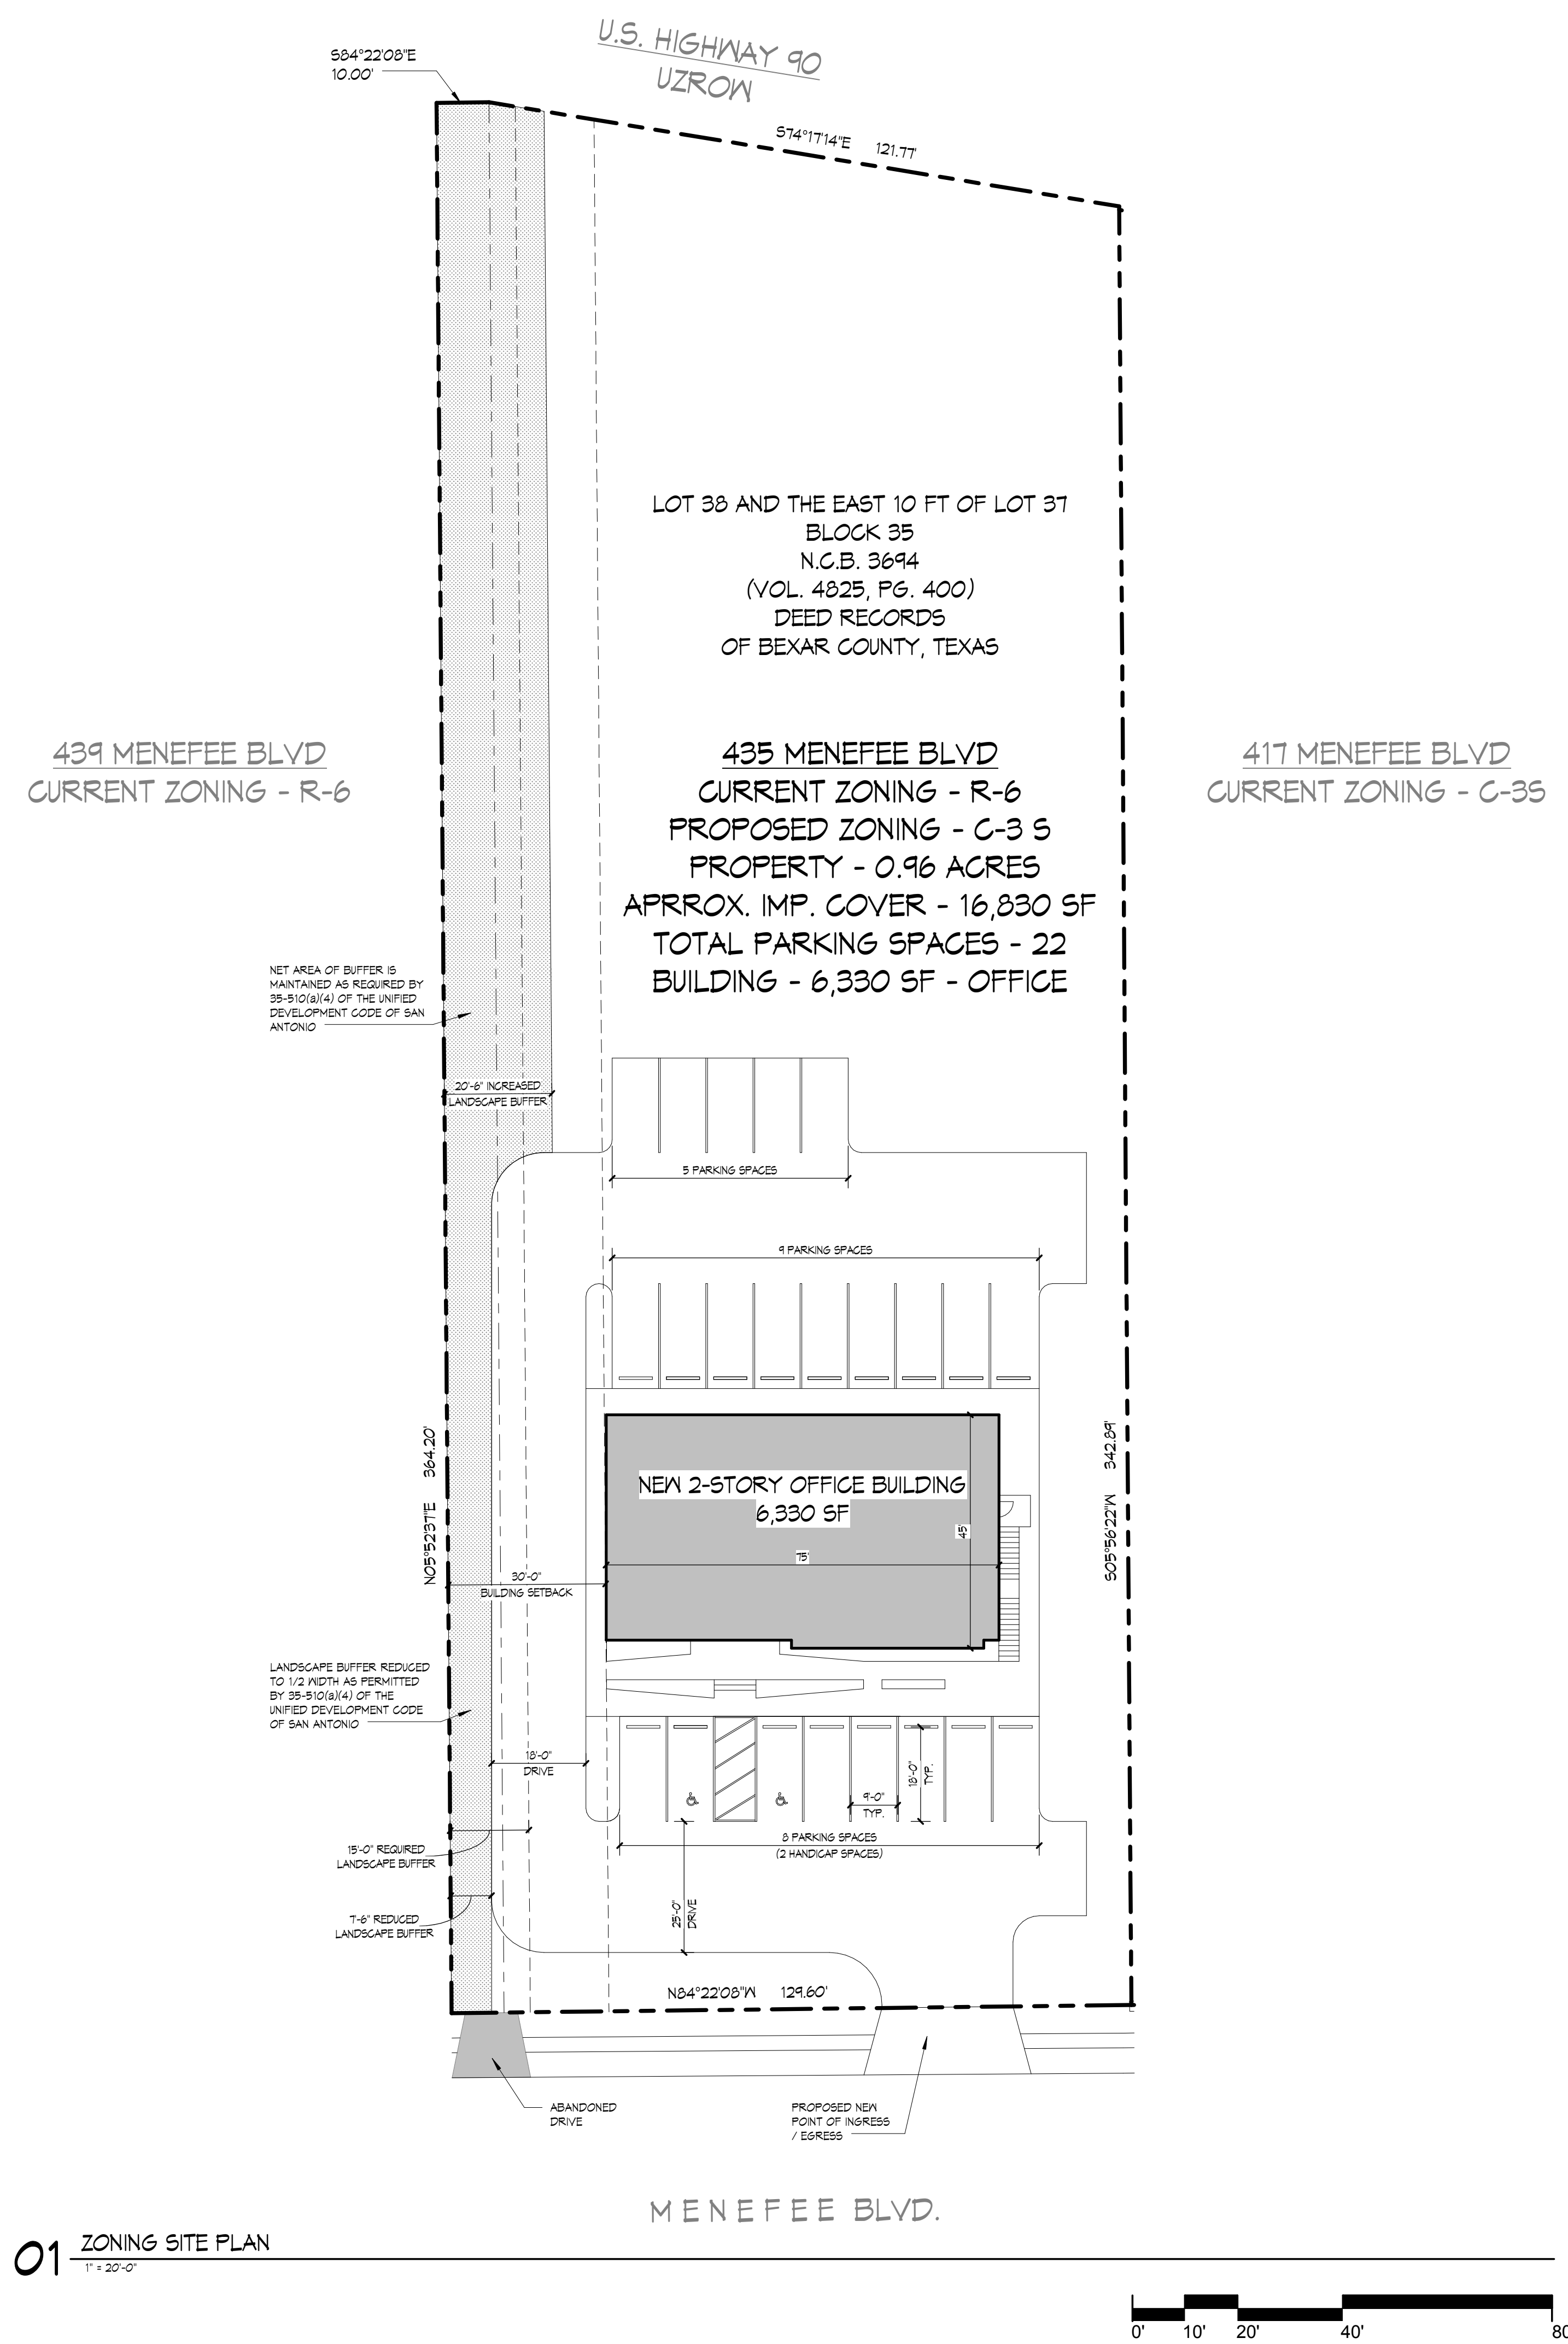

I, _____
The property owner acknowledge that this site plan submitted for the purpose of rezoning this property is in accordance with all applicable provisions of the Unified Development Code. Additionally, I understand that City Council approval of a site plan in conjunction with a rezoning case does not relieve me from adherence to any/all City-adopted Codes at the time of plan submittal for building permits.