


Site Plan

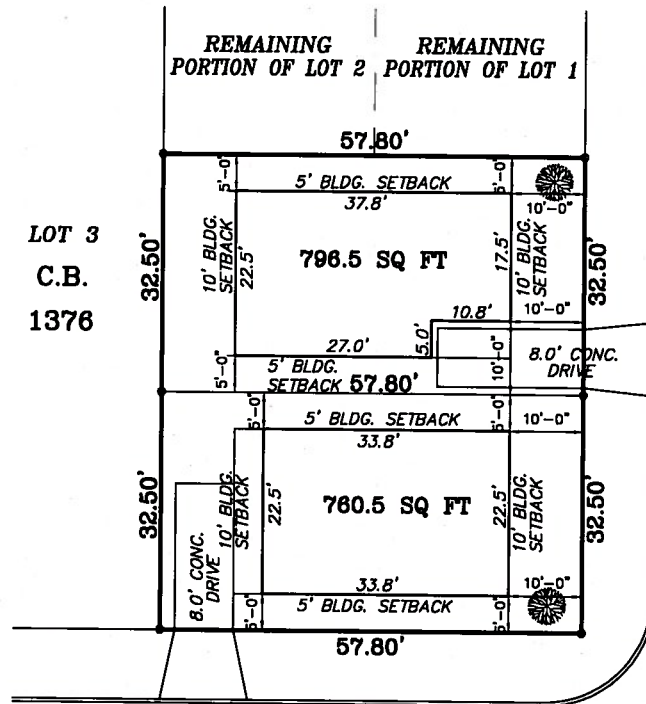

PALMETTO AVENUE
55.6' R.O.W.

N CENTER ST
55.6' R.O.W.

a 0.0862 acre site with two single family residential, two story building footprints at 796.5 sqs ft and 760.5 sq ft, for purposes of IDZ base zoning, shall be considered two lots at 1878.5 square feet each.

Z201 7250

PRELIMINARY SITE PLAN

DRAWN BY: JMG
SCALE: 1"=20'
DATE: 7-3-17

1002 N CENTER ST
N 65 OF LOTS 1 & 2
C.B. 1376
EASTHOLME SUBDIVISION
VOLUME 368, PAGE(S) 93
BEXAR COUNTY, TEXAS

TSTMANN
LLC