


LOCATION MAP
(N.T.S.)


SCALE 1" = 20'

LEGEND	
FH	EXISTING FIRE HYDRANT
WM	WATER METER
CLF	CHAIN LINK FENCE
OHE	OVERHEAD ELEC. LINE
F	FENCE
B	BENCHMARK
EOP	EDGE OF PAVEMENT
WV	EXISTING WATER VALVE
IR	1/2" IRON ROD FOUND
IR	1/2" IRON ROD SET
IP	1" IRON PIPE FOUND
PP	POWER POLE
DG	DOWN GUY
RT	REMAINING TREES
663	EXISTING CONTOURS

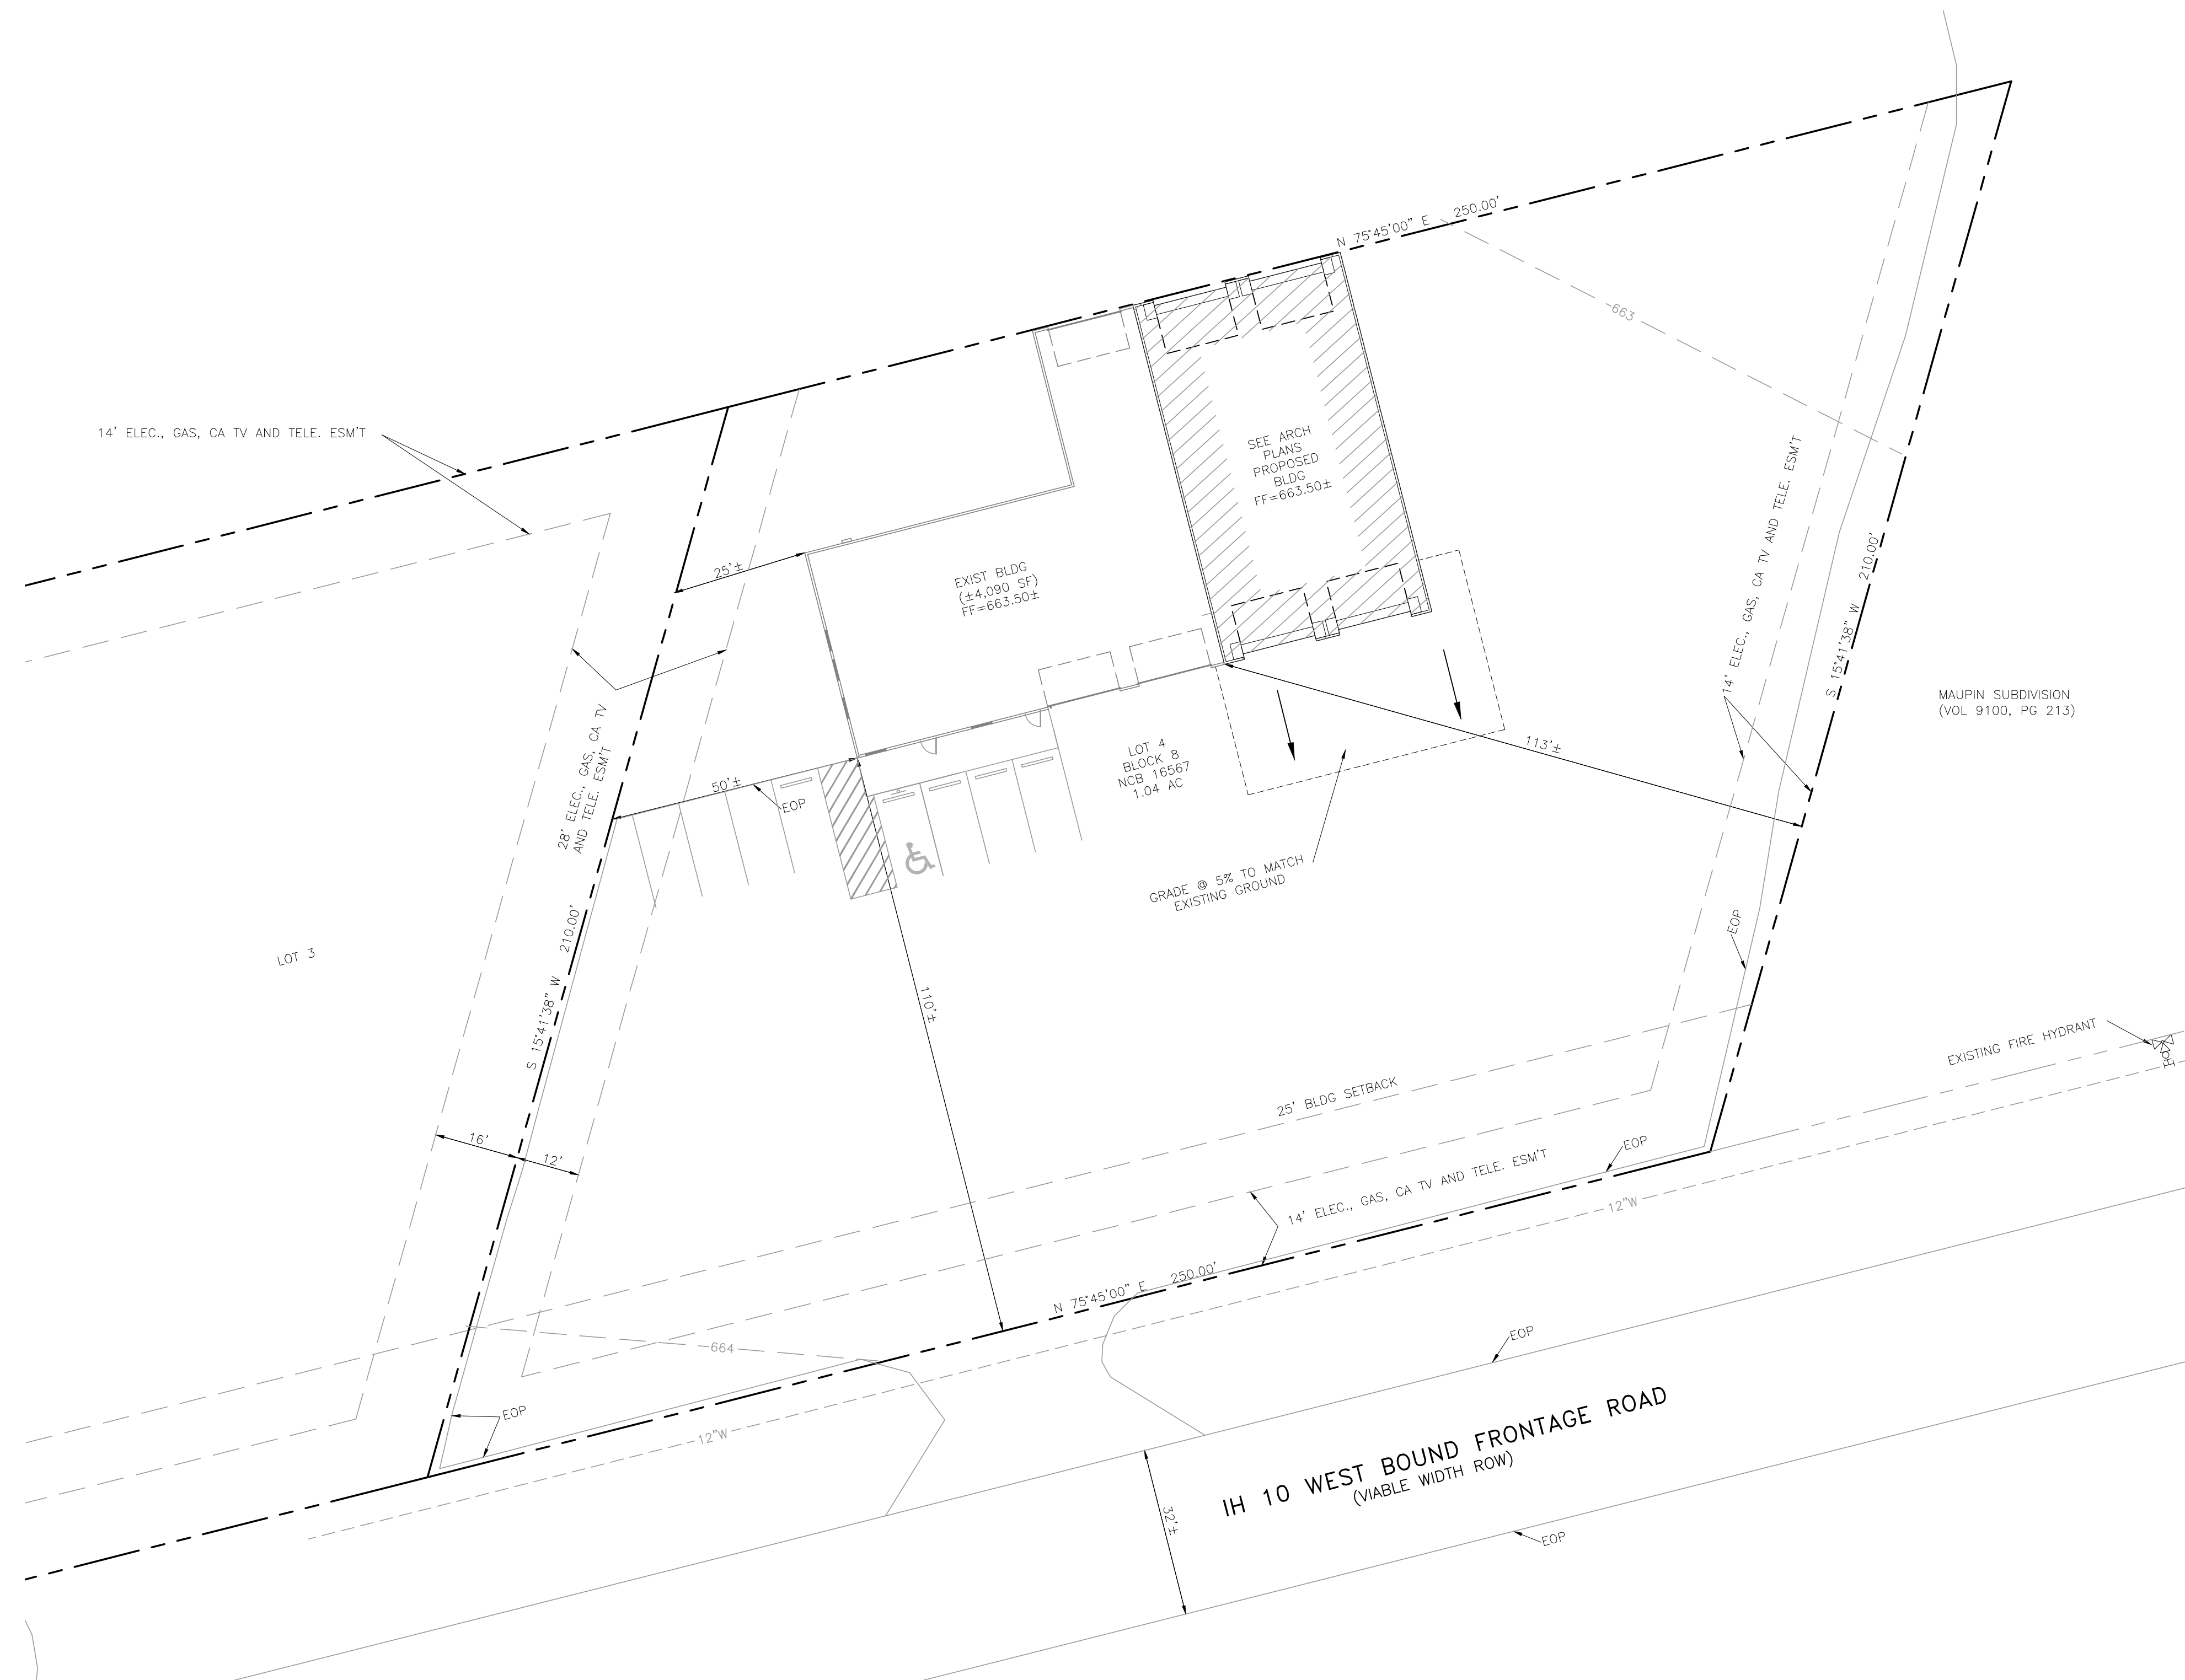

REVISIONS:

MOODY IH 10
8831 E. IH 10
SAN ANTONIO, TEXAS 78109

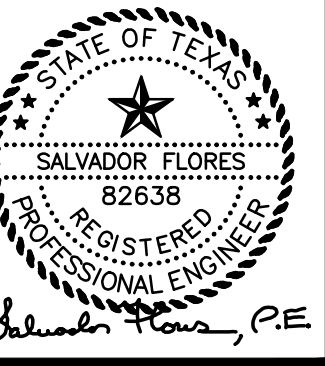

DIMENSIONAL CONTROL,
GRADING AND PAVING PLAN

Bendicion
BENDICION ENGINEERING, L.L.C.
19215 Deer Elk Crest, San Antonio, Texas 78258
(210) 392-0056 Phone
TYPE FIRM REGISTRATION NO. F-10402

ACC NO. : MOODY

SCALE : NTS

DRAWN BY : SF

DATE: 9/23/14

SHEET :

C2.0