


NOTE:
MODIFICATIONS TO THE PLAN AND ELEVATIONS
ARE SOMETIMES NECESSARY DUE TO JOB SITE
CONDITIONS AND OWNER PREFERENCES.

90% COMPLETE
12/05/2018

N

MARTIN STREET

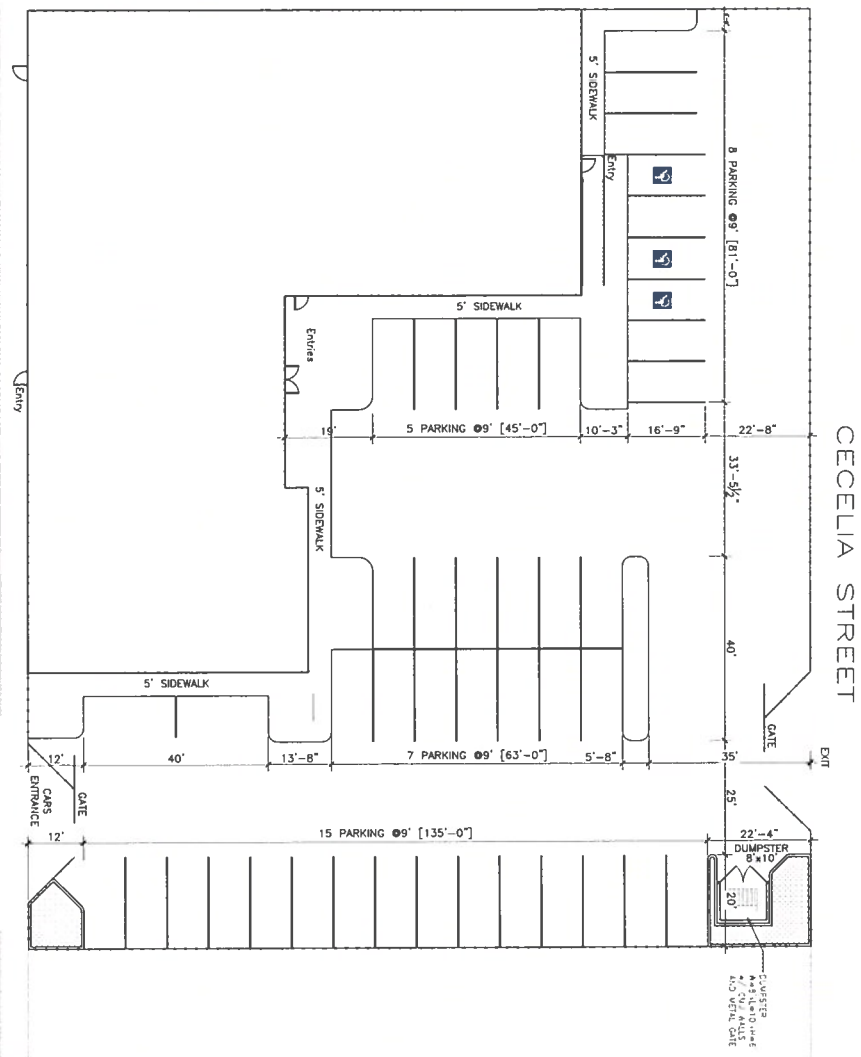

NOTES:
1. SITE PLAN DESIGN BASED ON SURVEY BY ROWLAND
2. CARROLL SURVEYING, INC.

MARTIN STREET

01 SITE PLAN
1/16" = 1'-0"



02 PROJECT LOCATION
NTS

DRAWING INDEX

- | | |
|------|---|
| A100 | Site plan / Project Location |
| A101 | First Floor Plan / Elevator Specs |
| A102 | Second Floor Plan / Steel Stairs Details |
| A103 | Details / Wall Sections / Wdw & Door Schedule |
| A201 | Elevations |
| A202 | Elevations |

REVISIONS

BASILA FROCKS RENOVATION
SITE PLAN / PROJECT LOCATION
500 N. ZARZAMORA ST.
San Antonio, TX 78207

ARCHITECTURAL
DESIGN
ASSOCIATES, INC.
1133 Babcock Rd. Ste. 2
San Antonio, TX 78207
877.777.7777
info@ada-inc.com

DRAWN BY	WMCAD
DATE	12/05/2018
CHECK BY	AM
PROJ. #	IN
SCALE	AS SHOWN
SHEET #	A100