


I, Jafar Salehi, the property owner, acknowledge that this site plan submitted for the purpose of rezoning this property is in accordance with all applicable provisions of the Unified Development Code. Additionally, I understand that City Council approval of a site plan in conjunction with a rezoning case does not relieve me from adherence to any/all City-adopted Codes at the time of plan submittal for building permits.

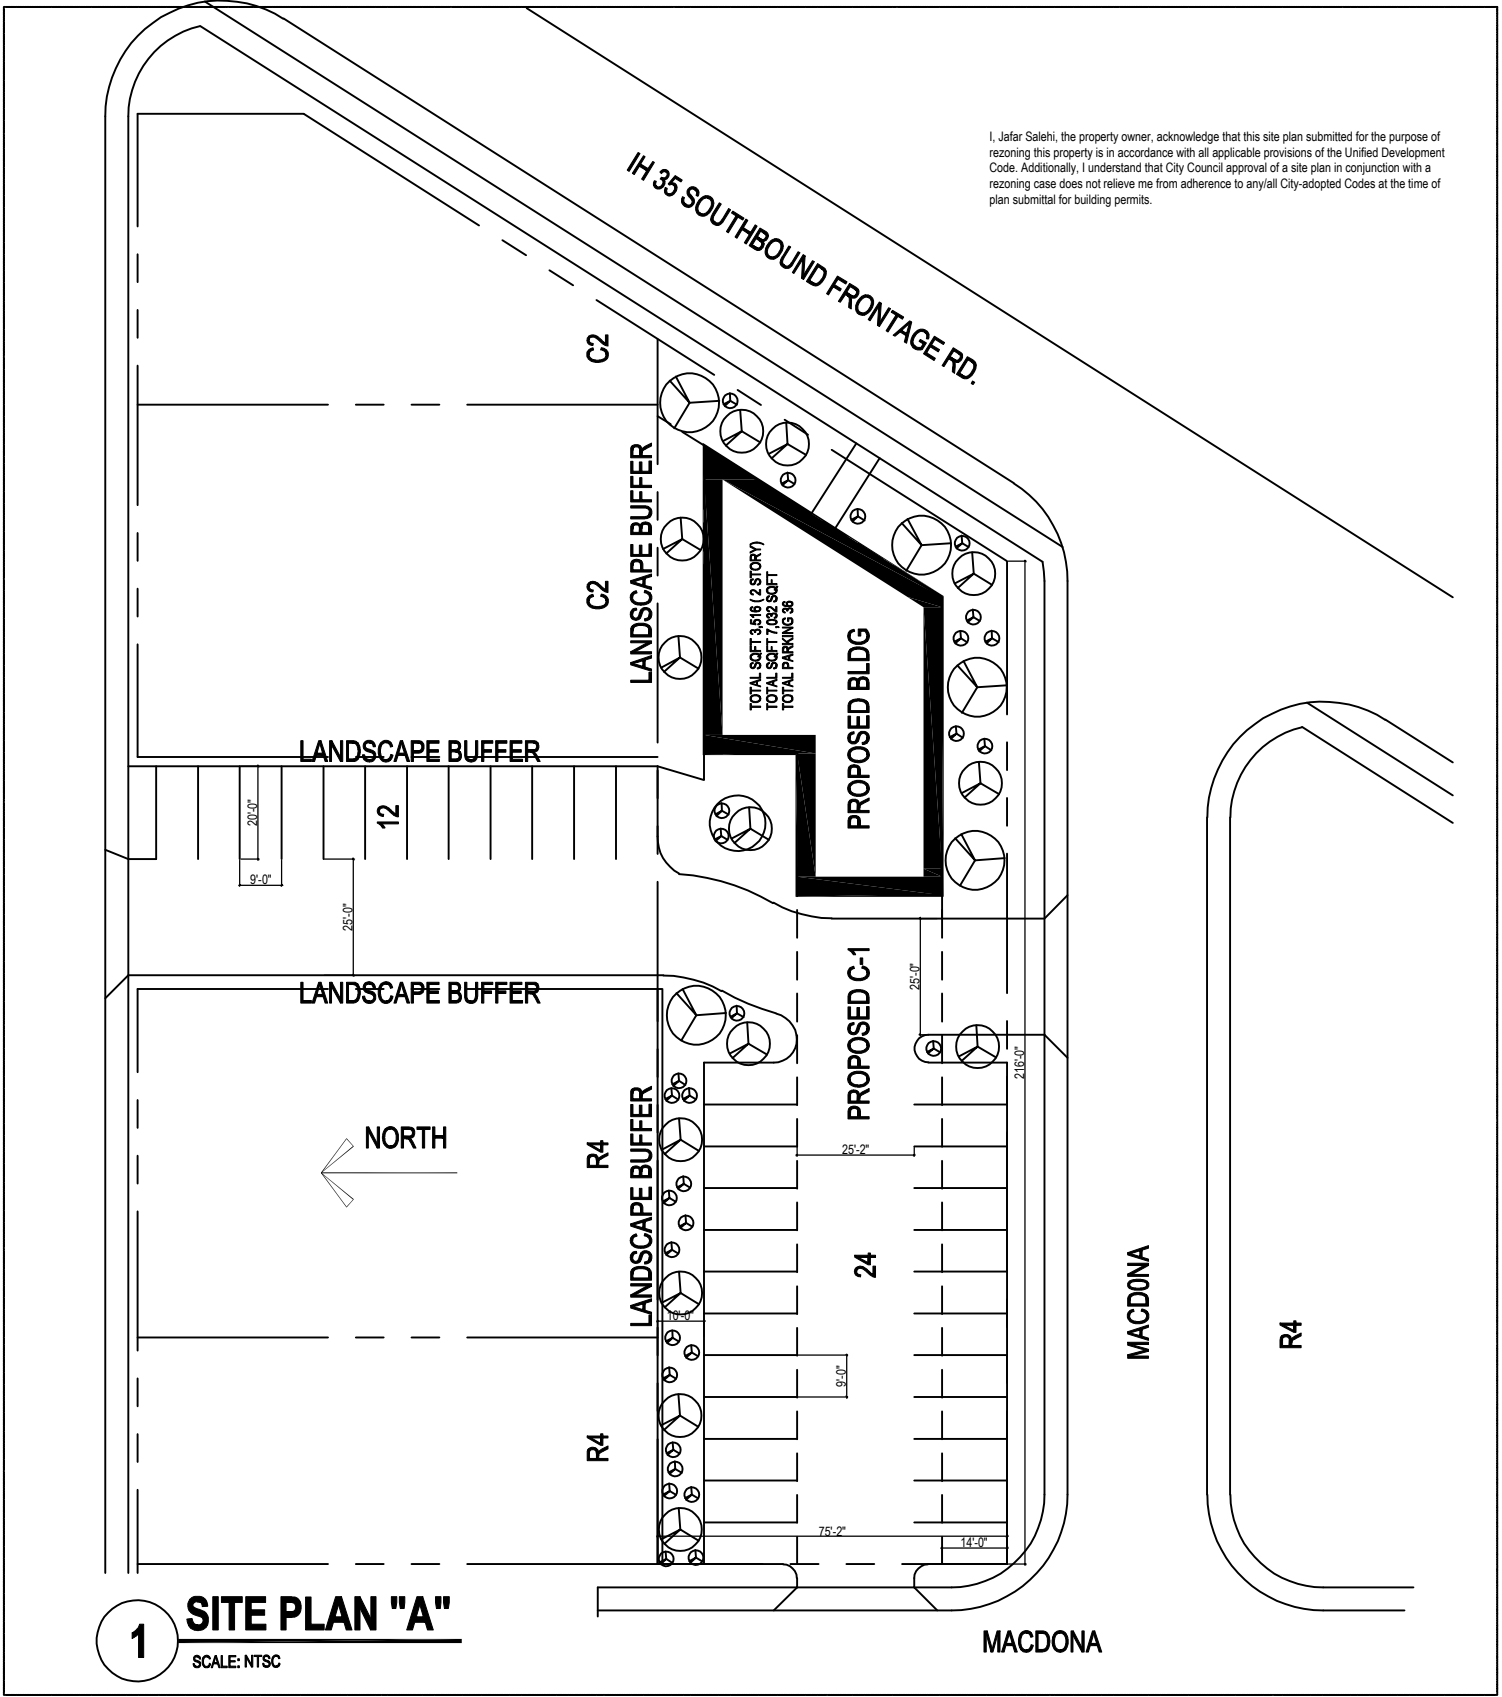

1 SITE PLAN "A"
SCALE: NTSC

MAREX SOLUTIONS LLC.
1410 GUADALUPE SUITE 103
SAN ANTONIO TX. 78207
210-393-5382

DESIGN AND BUILT GROUP

PROPOSED SITE PLAN "A"
IH 35 SOUTH PLAZA
5704 MACDONA
SAN ANTONIO, TEXAS 78211

project no.	17-004
date	AUG. 17, 2018
drawn by	glf
checked by	glf
revision	TWO

sheet set no.
sheet no.