


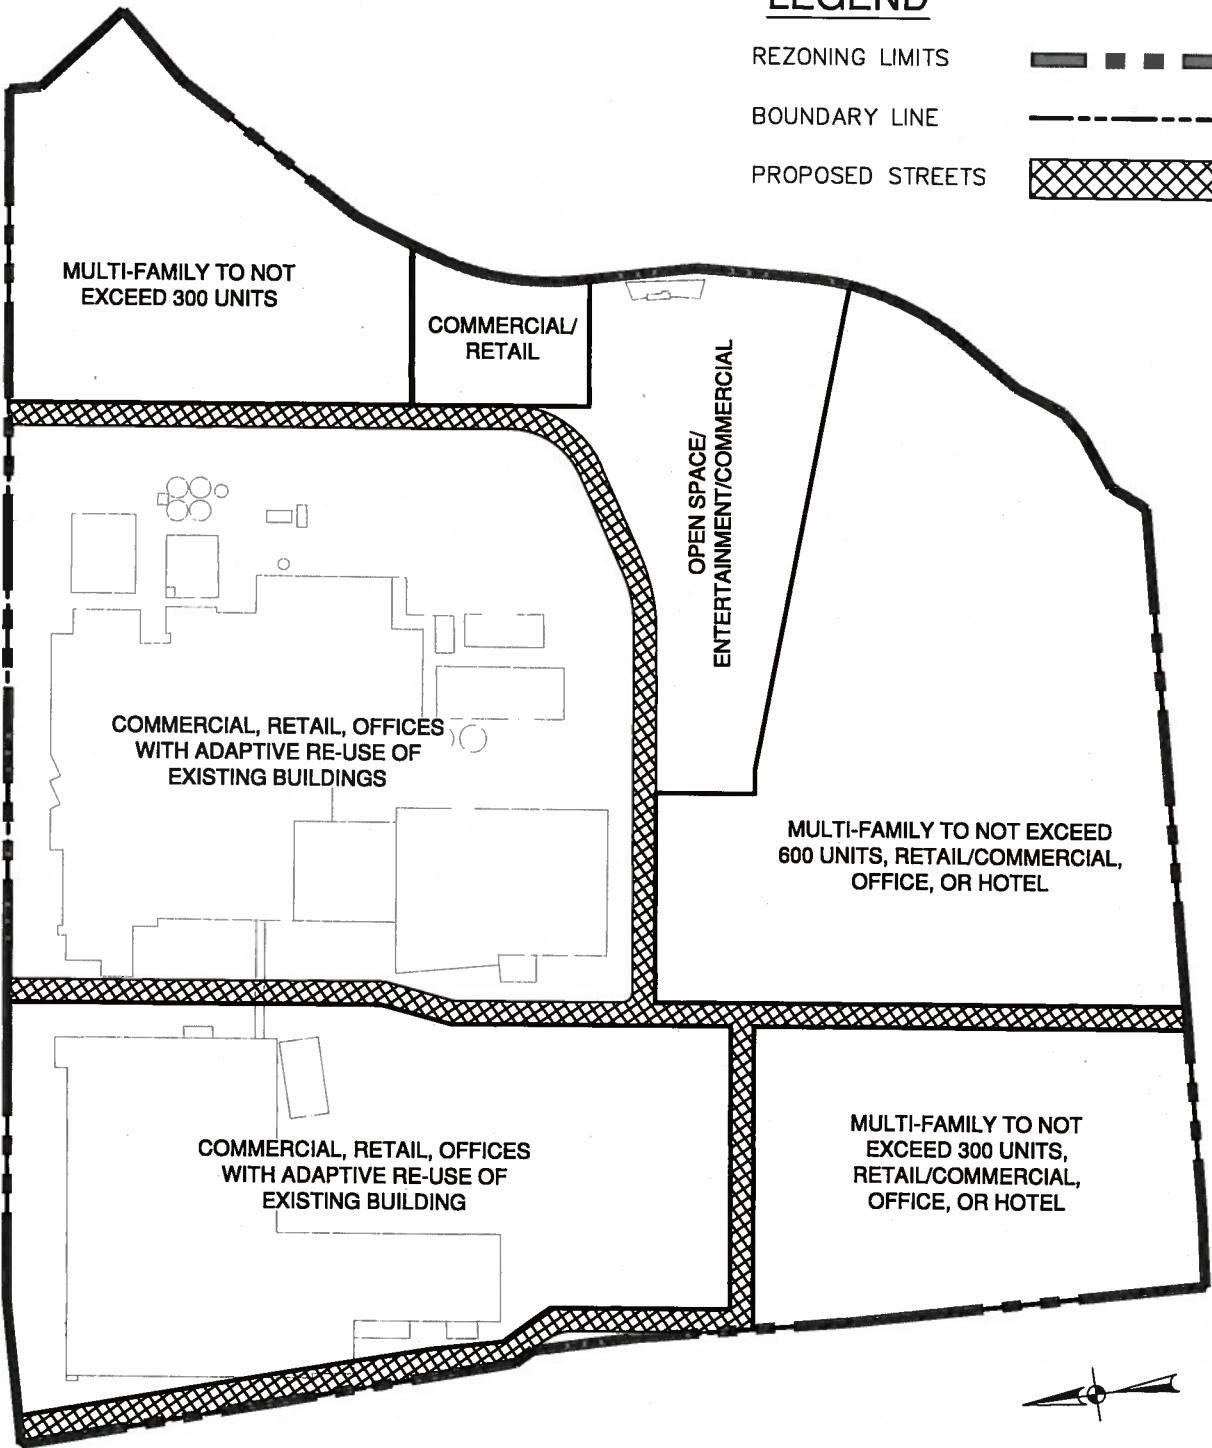


Z2016280

LEGEND

- REZONING LIMITS 
- BOUNDARY LINE 
- PROPOSED STREETS 



SCALE: 1" = 200'




Date: Oct 17, 2016, 10:01am User ID: SDurewall
 File: P:\111\45\00\Design\Exhibits\160923-REZONING SITE PLAN.dwg

JOB NO. 11145-00
 DATE OCTOBER 2016
 DESIGNER JLS
 CHECKED TC, DRAWN BH
 SHEET 1 of 1

LONE STAR BREWERY

SAN ANTONIO, TEXAS

REZONING SITE PLAN



PAPE-DAWSON ENGINEERS
 SAN ANTONIO | AUSTIN | HOUSTON | FORT WORTH | DALLAS
 2000 NW LOOP 410 | SAN ANTONIO, TX 78213 | 210.375.9000
 TBPE FIRM REGISTRATION #470 | TBPLS FIRM REGISTRATION #10028000