


Z2017227

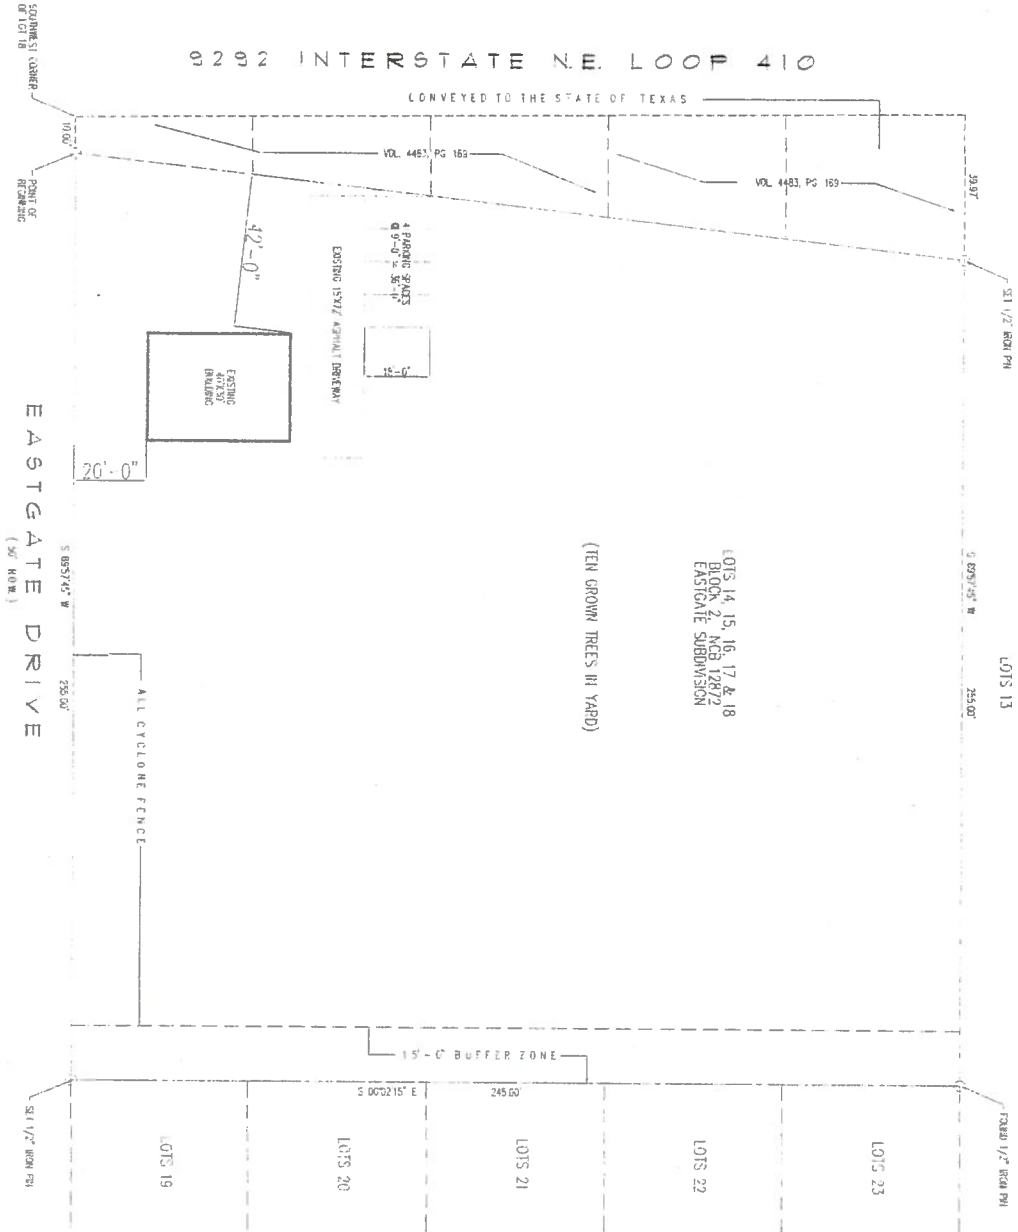

**SITE PLAN**



SCALE 1/8" = 1'-0"

<p>SHEET # <b>S-1</b></p>	<p>PROJECT #</p>	<p><b>Terrasas and Associates, Inc.</b> Consulting Engineers Bulverde, Tx. 78163</p>	<p><b>SITE PLAN for</b> <b>9292 INTERSTATE N.E. LOOP 410</b> SAN ANTONIO, TEXAS</p>	
	<p>DATE: 7/2/11</p> <p>DRAWN: JMM/B</p> <p>CHECKED BY: JAT</p>			