
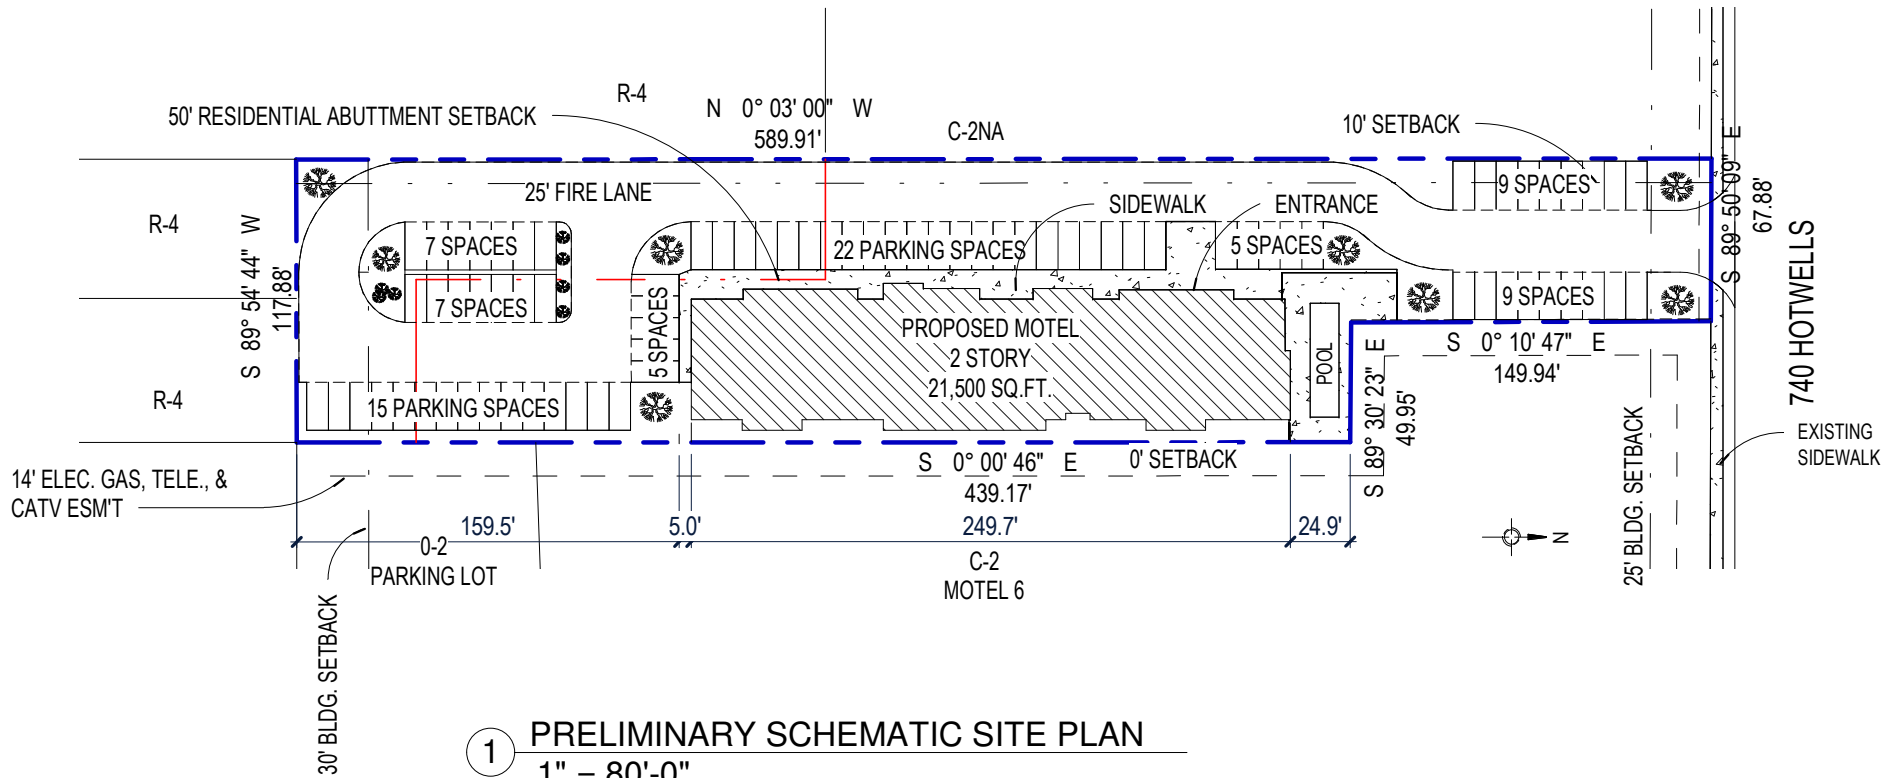
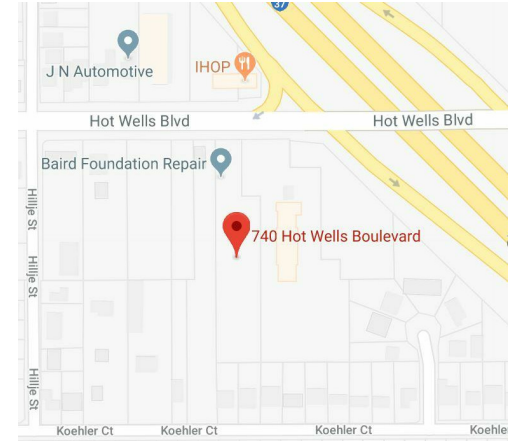


PARKING REQUIREMENTS

80 TOTAL PARKING SPACES
 40 TOTAL ROOMS
 11 FIRST FLOOR ROOMS
 29 SECOND FLOOR ROOMS
 21500 SF/200 = 108 CARS
 40 ROOMS X 1.5 = 60 CARS
 40 ROOMS X 2.0 = 80 CARS

COVERAGE PERCENTAGE

LOT AREA: 62093 SF
 BUILDING COVERAGE 13716 SF
 % BLDG COVERAGE 22%
 PAVED COVERAGE 34205 SF
 % PAVED COVERAGE 55%
 SIDEWALK COVERAGE 5294 SF
 % SIDEWALK COVERAGE 9%
 TOTAL IMPERVIOUS COVERAGE 53215 SF
 % TOTAL IMP. COVERAGE 86%

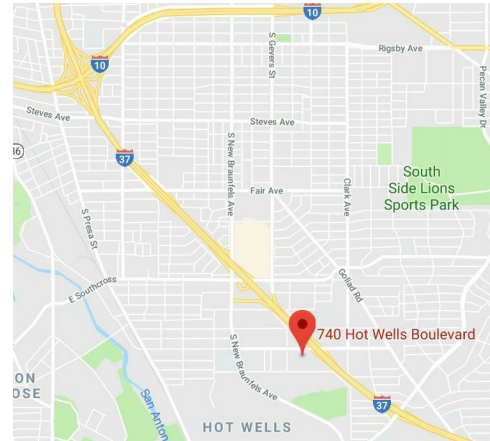

1 PRELIMINARY SCHEMATIC SITE PLAN
 1" = 80'-0"

PRELIMINARY SITE PLAN

| | | |
|----------------|----------------|--------------|
| Project number | Project Number | A-0.3 |
| Date | 01/26/18 | |
| Drawn by | Author | |
| Checked by | Checker | |

Scale 1" = 80'-0"

DANNY DESAI
 PROPOSED MOTEL
 740 HOT WELLS BLVD.
 SAN ANTONIO, TX 78223

| No. | Date |
|-----|------|
| | |
| | |
| | |
| | |

ELD eric L davis
 engineering and design
 25132 Oakhurst Drive, Ste 110
 Spring Texas 77386
 281.863.9420
 www.ELDEngineering.com