


22017181

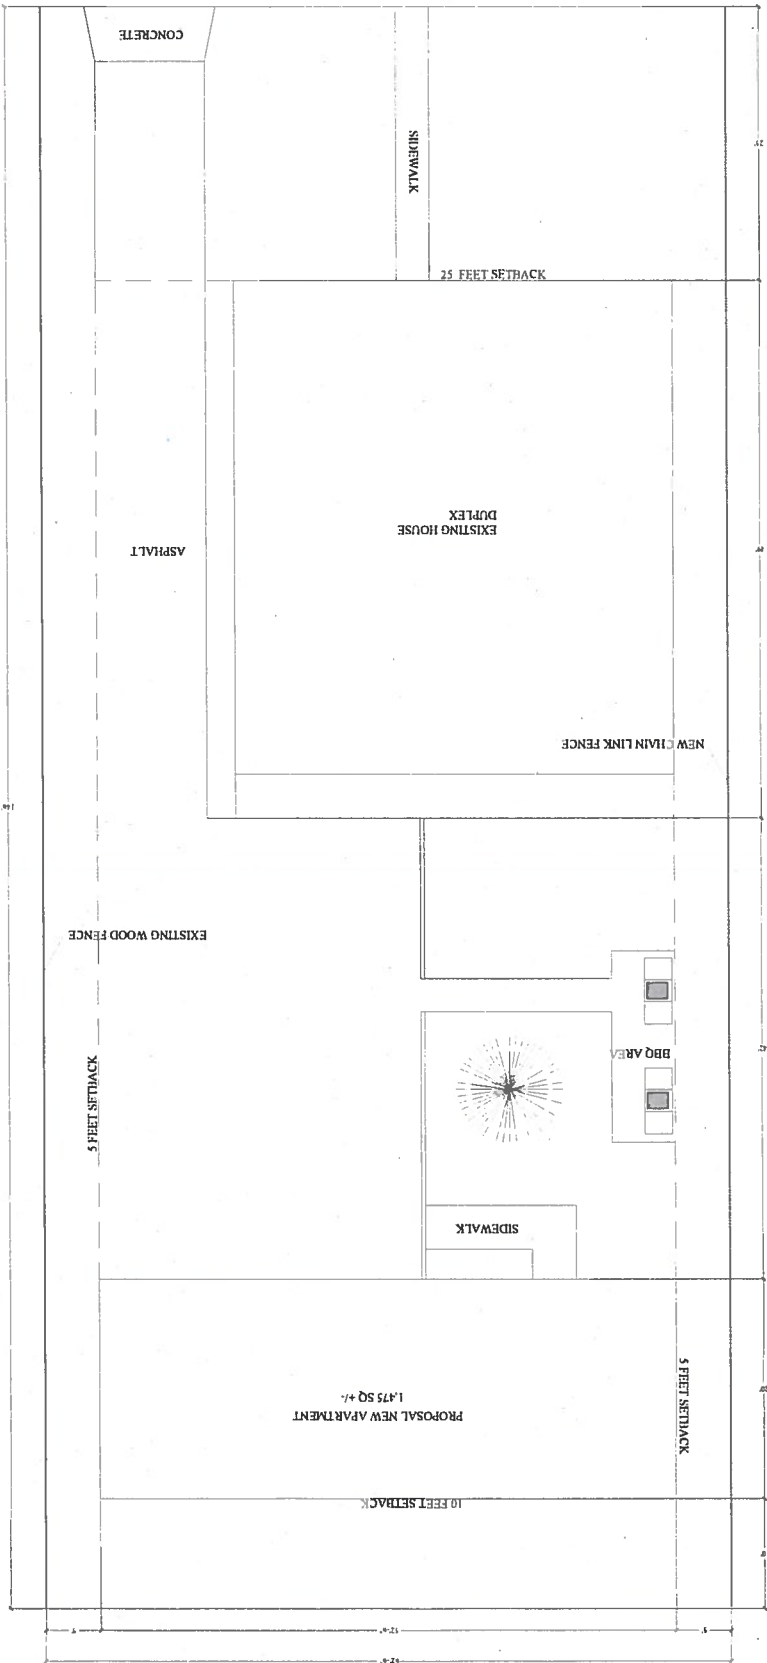

AREA	425 00 SF
1st FLOOR	1,050.00 SF
2nd FLOOR	1,475 00 SF
TOTAL LIVING AREA	2,525 00 SF
SIDEWALKS	292 00 SF
CONCRETE	255 00 SF
ASPHALT	1,724 00 SF
3 CAR GARAGE	600 00 SF

SITE PLAN

Scale: N.T.S.

LEGAL DESCRIPTION: NCB 6657 BLOCK 3 LOT 4B
 123 W NORWOOD CT, SAN ANTONIO TEXAS, 78212

PROJECT NAME & ADDRESS		PROJECT No.		OWNER		BUILDER	
SCALE AS SHOWN		DATE 7/31/2017		REV: 1.00		SHEET	
<small>THESE PLANS ARE THE PROPERTY OF THE DRAFTER AND ARE NOT TO BE REPRODUCED OR COPIED IN ANY MANNER WITHOUT WRITTEN CONSENT. IT IS PROHIBITED.</small>							