




Z2017115

E. Mistletoe Ave.

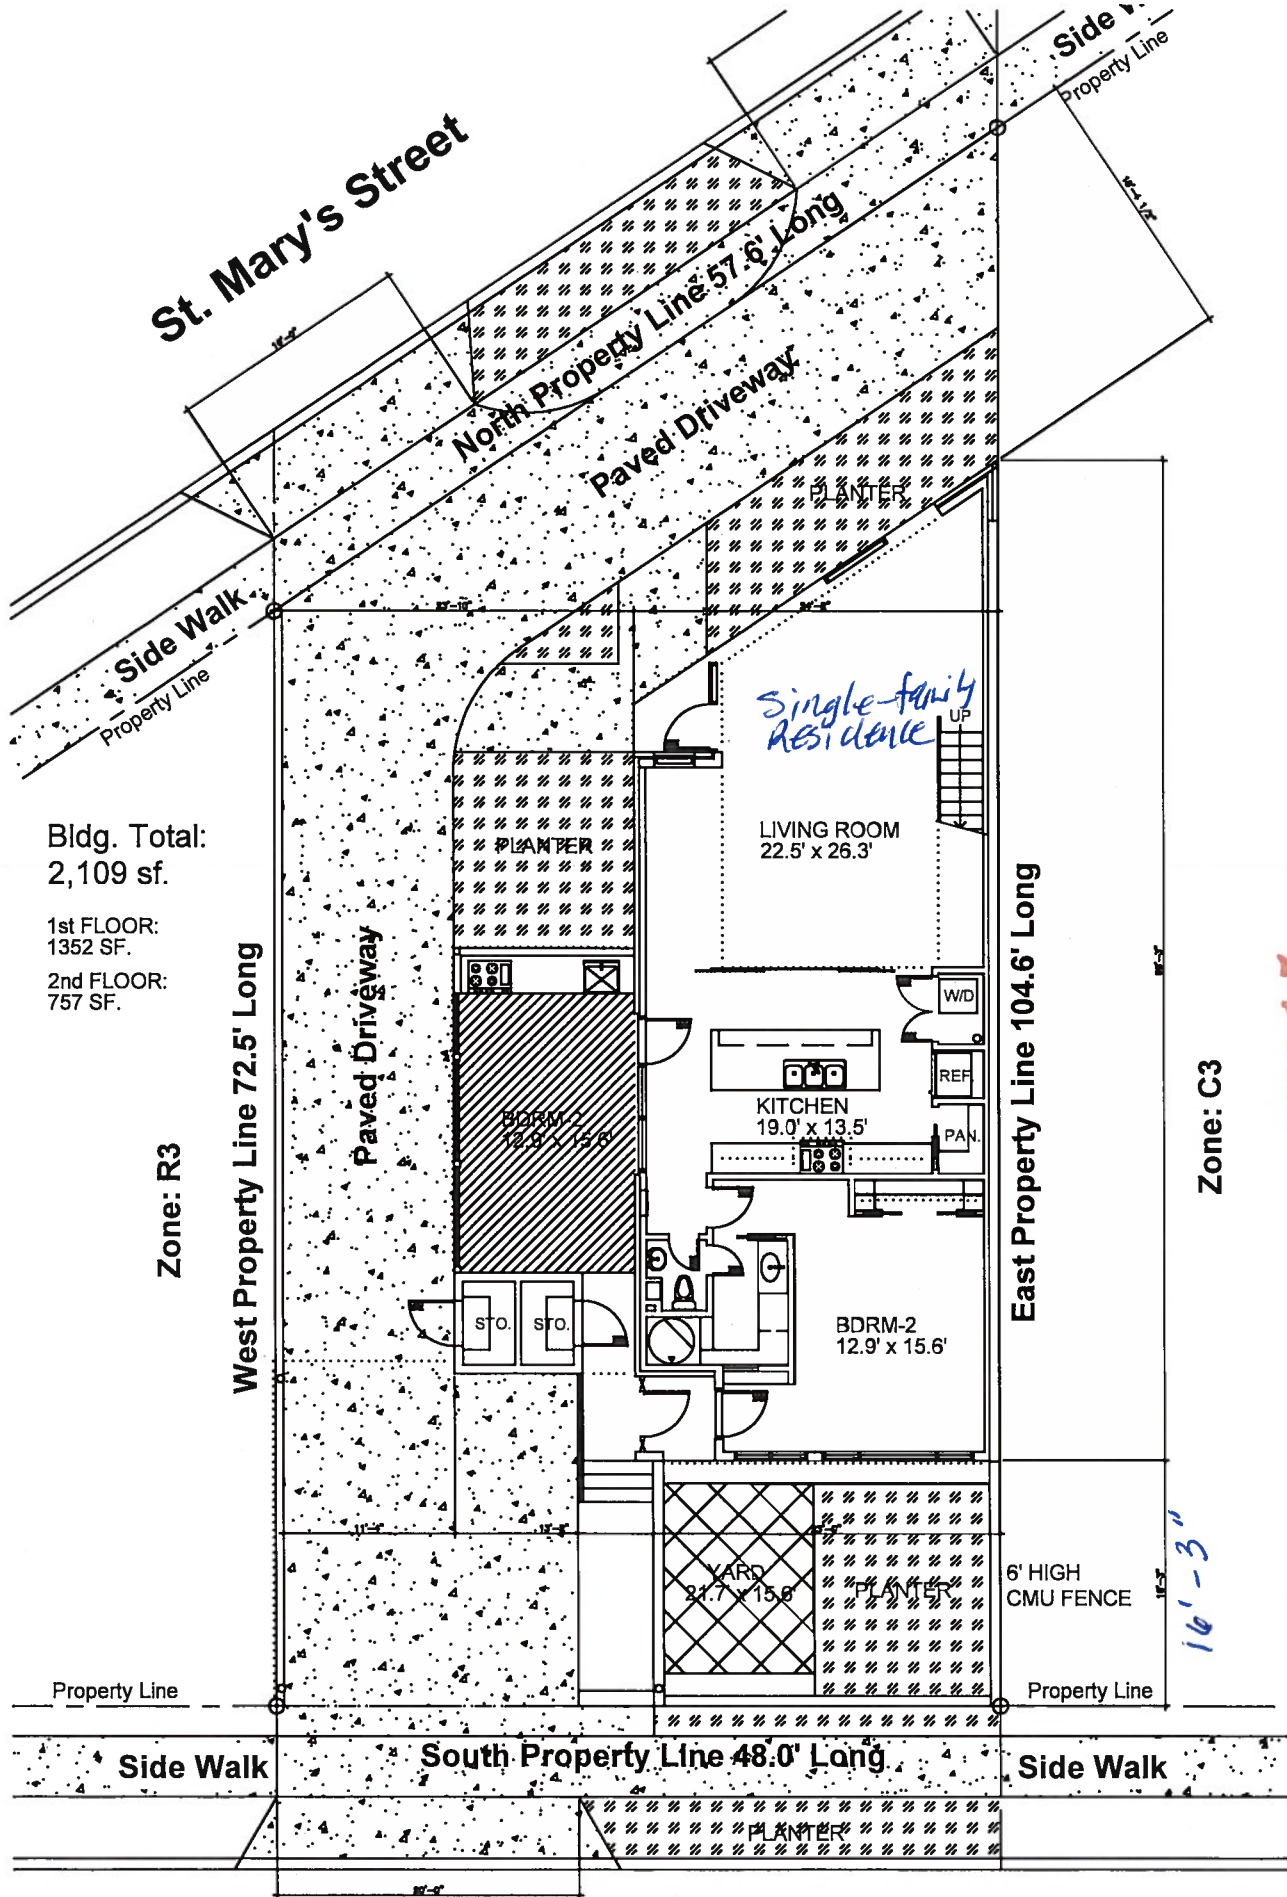

SITE PLAN

SCALE: 1/8" = 1'-0"
Date: March 9, 2017

WestEast Design Group, LLC
Christopher Kimm, AIA