


BARRERA STREET

10Z with use as single family
NOB 717 BK 14 LOT 8 HOME

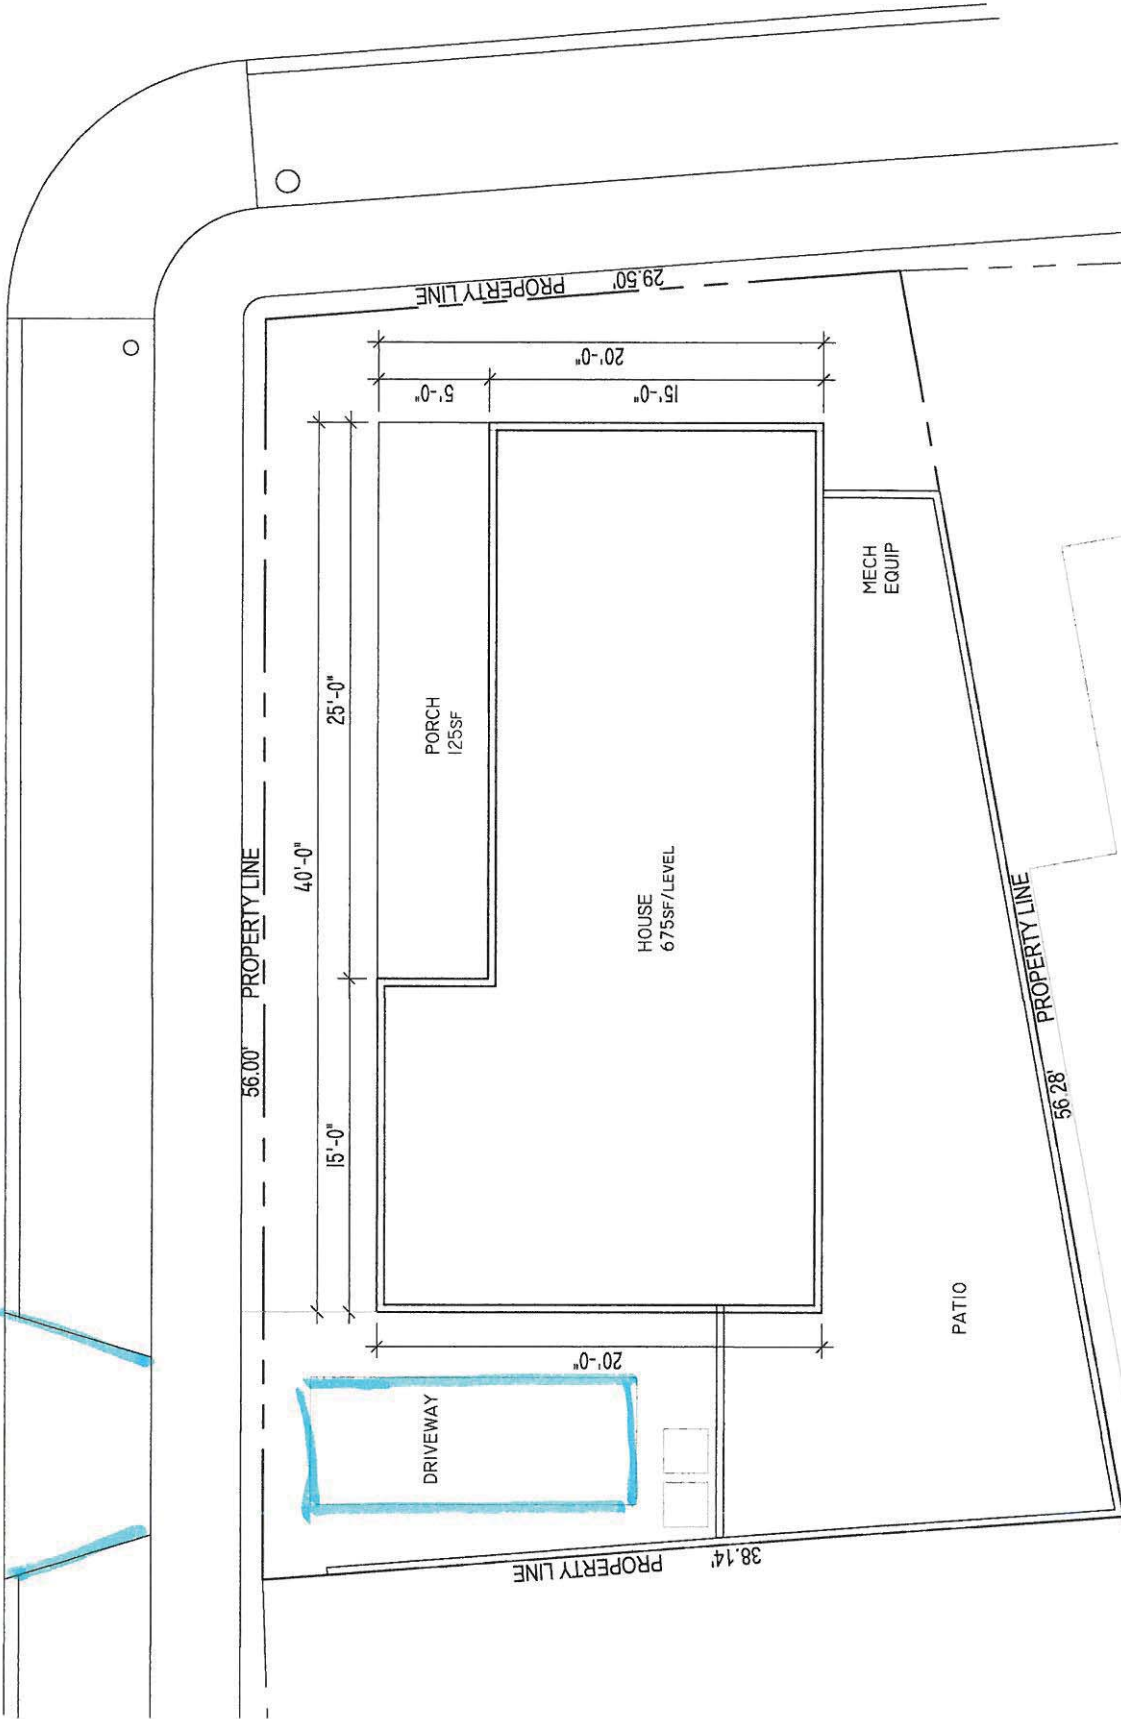

INDIANA STREET

72015103

BAILEY RESIDENCE
SITE PLAN
SCALE: 1/8" = 1'-0"

I, Judy Ann Bailey, the property owner, acknowledge, that this site plan submitted for the purpose of rezoning this property is in accordance with all applicable provisions of the United Development Code. Additionally, I understand that this is only a preliminary approval of a site plan in conjunction with the rezoning case does not relieve me from adhering to any other applicable codes or building codes of plans submitted for buildings permit.