

PROJECT INFORMATION


ADDRESS: 7579 N. LOOP 1604
SAN ANTONIO, TEXAS

SITE AREA: 0.997 ACRES (43,433 SF)

PARKING: 59 STALLS (9'X18')
25' DRIVE AISLES (WIDTH)

IMPERVIOUS COVER: 21,000 SF

I, DR. RAMON REYES, THE PROPERTY OWNER, ACKNOWLEDGE THAT THIS SITE PLAN SUBMITTED FOR THE PURPOSE OF REZONING THIS PROPERTY IS IN ACCORDANCE WITH ALL APPLICABLE PROVISIONS OF THE UNIFIED DEVELOPMENT CODE. ADDITIONALLY, I UNDERSTAND THAT CITY COUNCIL APPROVAL OF THIS SITE PLAN IN CONJUNCTION WITH A REZONING CASE DOES NOT RELIEVE ME FROM ADHERENCE TO ANY/ALL CITY-ADOPTED CODES AT THE TIME OF PLAN SUBMITTAL FOR BUILDING PERMITS.

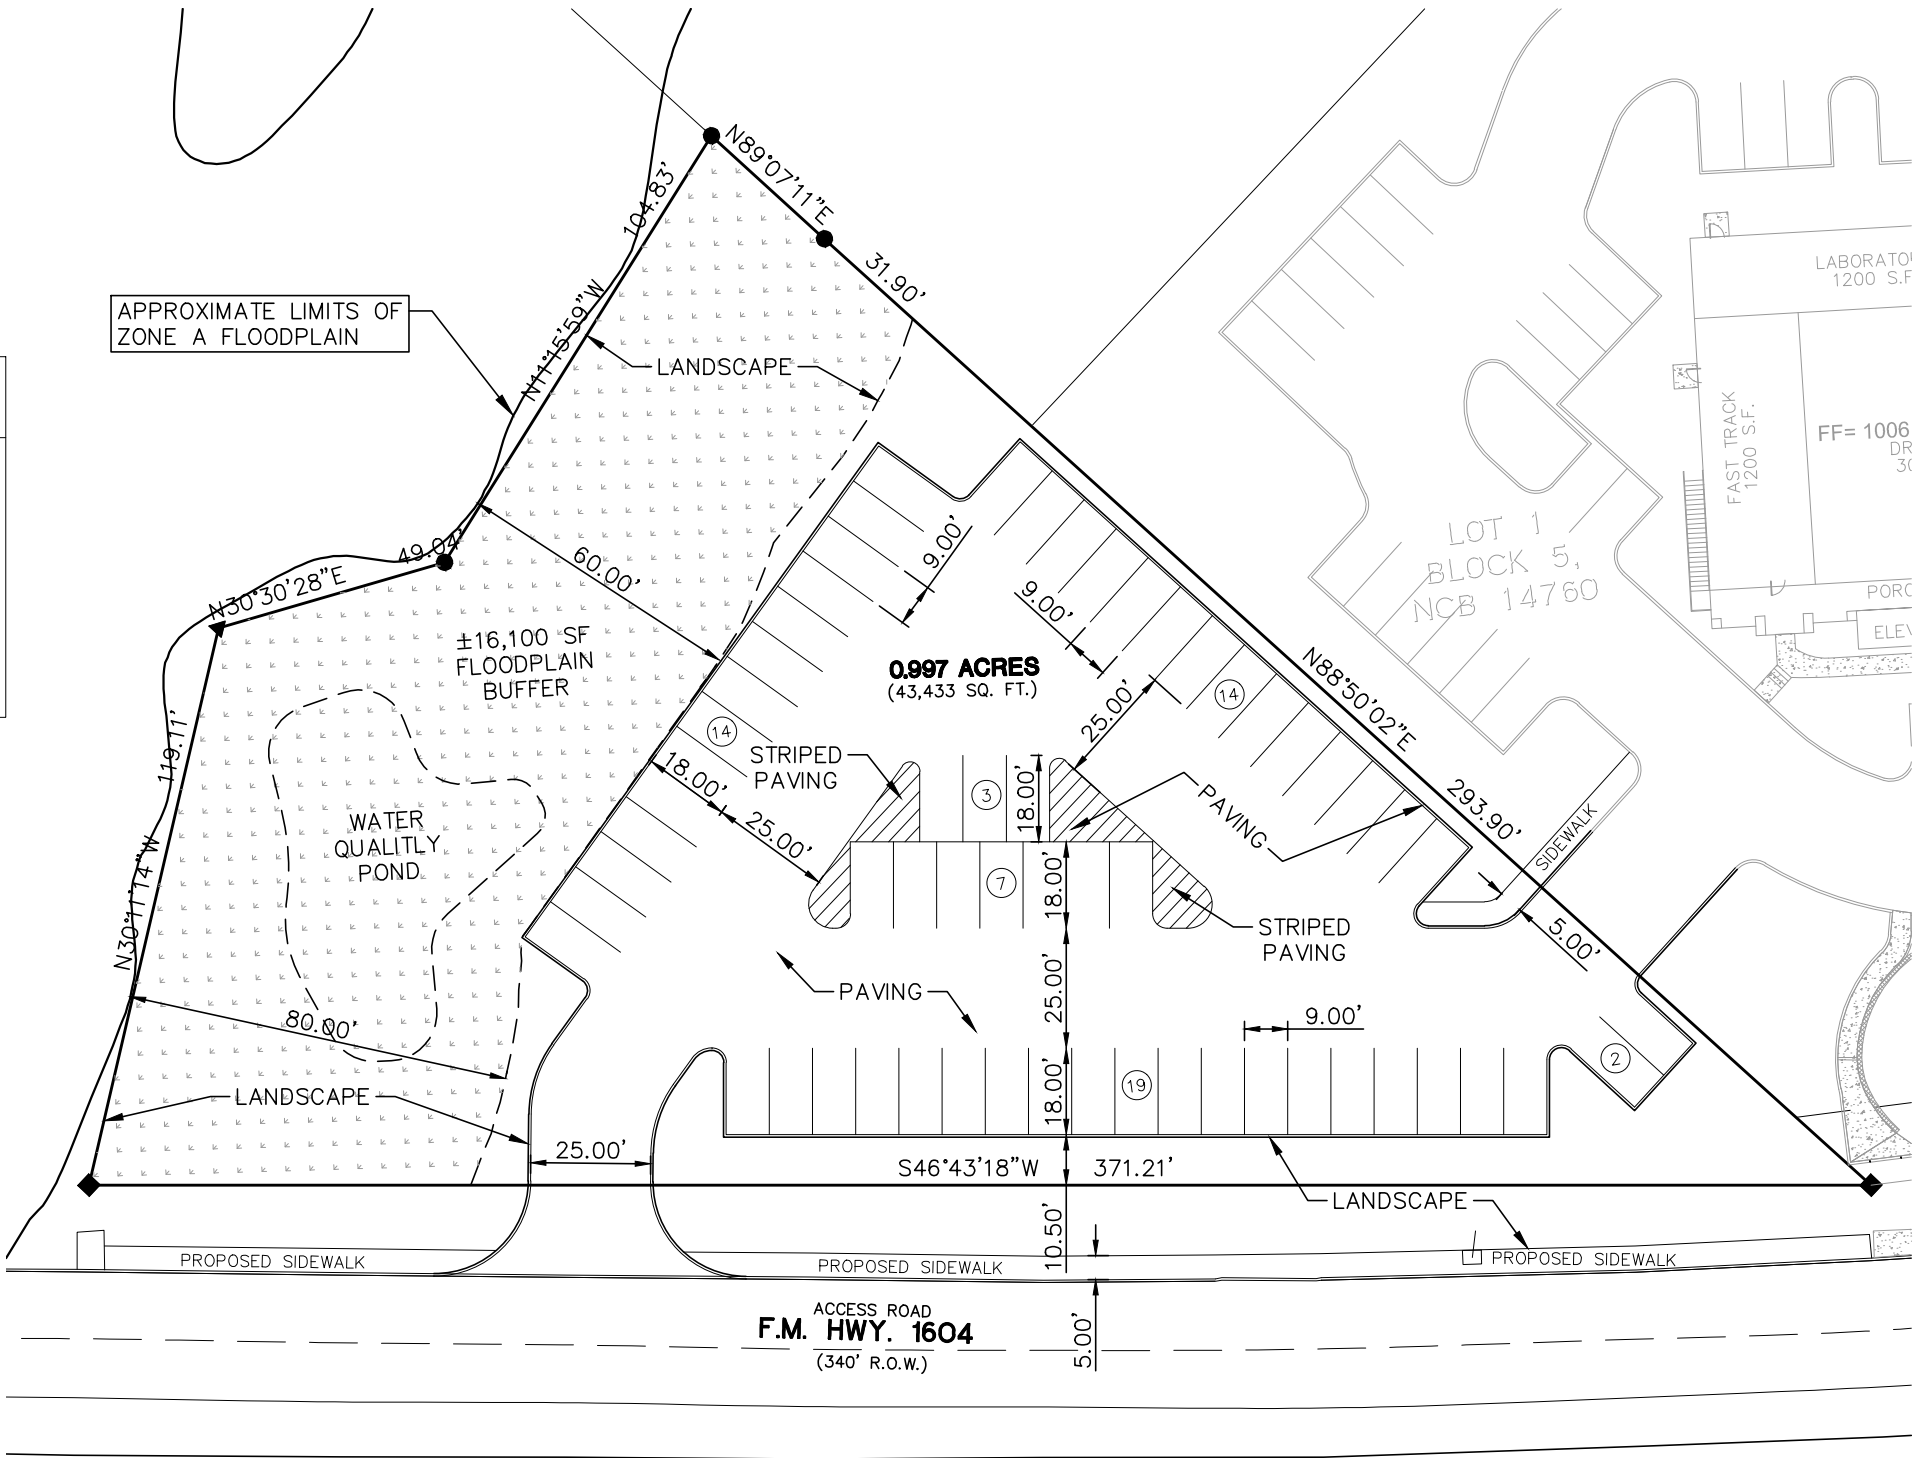

7579 N. LOOP 1604
SAN ANTONIO, TX

CONCEPTUAL SITE PLAN EXHIBIT

BURY

922 Isom Road, Suite 100
San Antonio, TX 78216
Tel. (210) 525-9050 Fax (210) 525-0529
TBPE # F-1048 TBPLS # F-10107501
Copyright © 2015

DATE: 1/13/15

SCALE: 1"=40'

DRAWN BY: STAFF

FILE: G:\100331\50002\CD EXHIBITS\EXHIBITS\10033102EXH03.DWG

PROJECT No.: 100331-50002