

REVISIONS:

9510 TIGRA, SUITE 202
SAN ANTONIO, TEXAS 78230
PHONE: 210-724-0816
FAX: 210-653-0232

VILLAGOMEZ
ENGINEERING
COMPANY



TEXAS BOARD OF PROFESSIONAL ENGINEERS: FIRM REGISTRATION # 13698

HACKBERRY MODERN
N. HACKBERRY ST @ SHERMAN ST.
SAN ANTONIO, TEXAS
SCHEMATIC SITE PLAN

THIS DOCUMENT ISSUED
FOR REVIEW. NOT FOR
REGULATORY APPROVAL,
PERMITTING, OR
CONSTRUCTION.

JOSE VILLAGOMEZ, P.E.
LICENSE NO. 105199
08/27/15

JOB NO. 15-011

DATE 08/27/15


DESIGNER JLV

DRAWN JLV

SCHEMATIC
SHEET SITE PLAN

PROPERTY SIZE: 20,011 SF = 0.459 ACRES
CURRENT ZONING: I2
CURRENT USE: VACANT
PROPOSED ZONING: INFILL DEVELOPMENT ZONE
PROPOSED USE: SINGLE-FAMILY RESIDENTIAL

IMPERVIOUS COVER

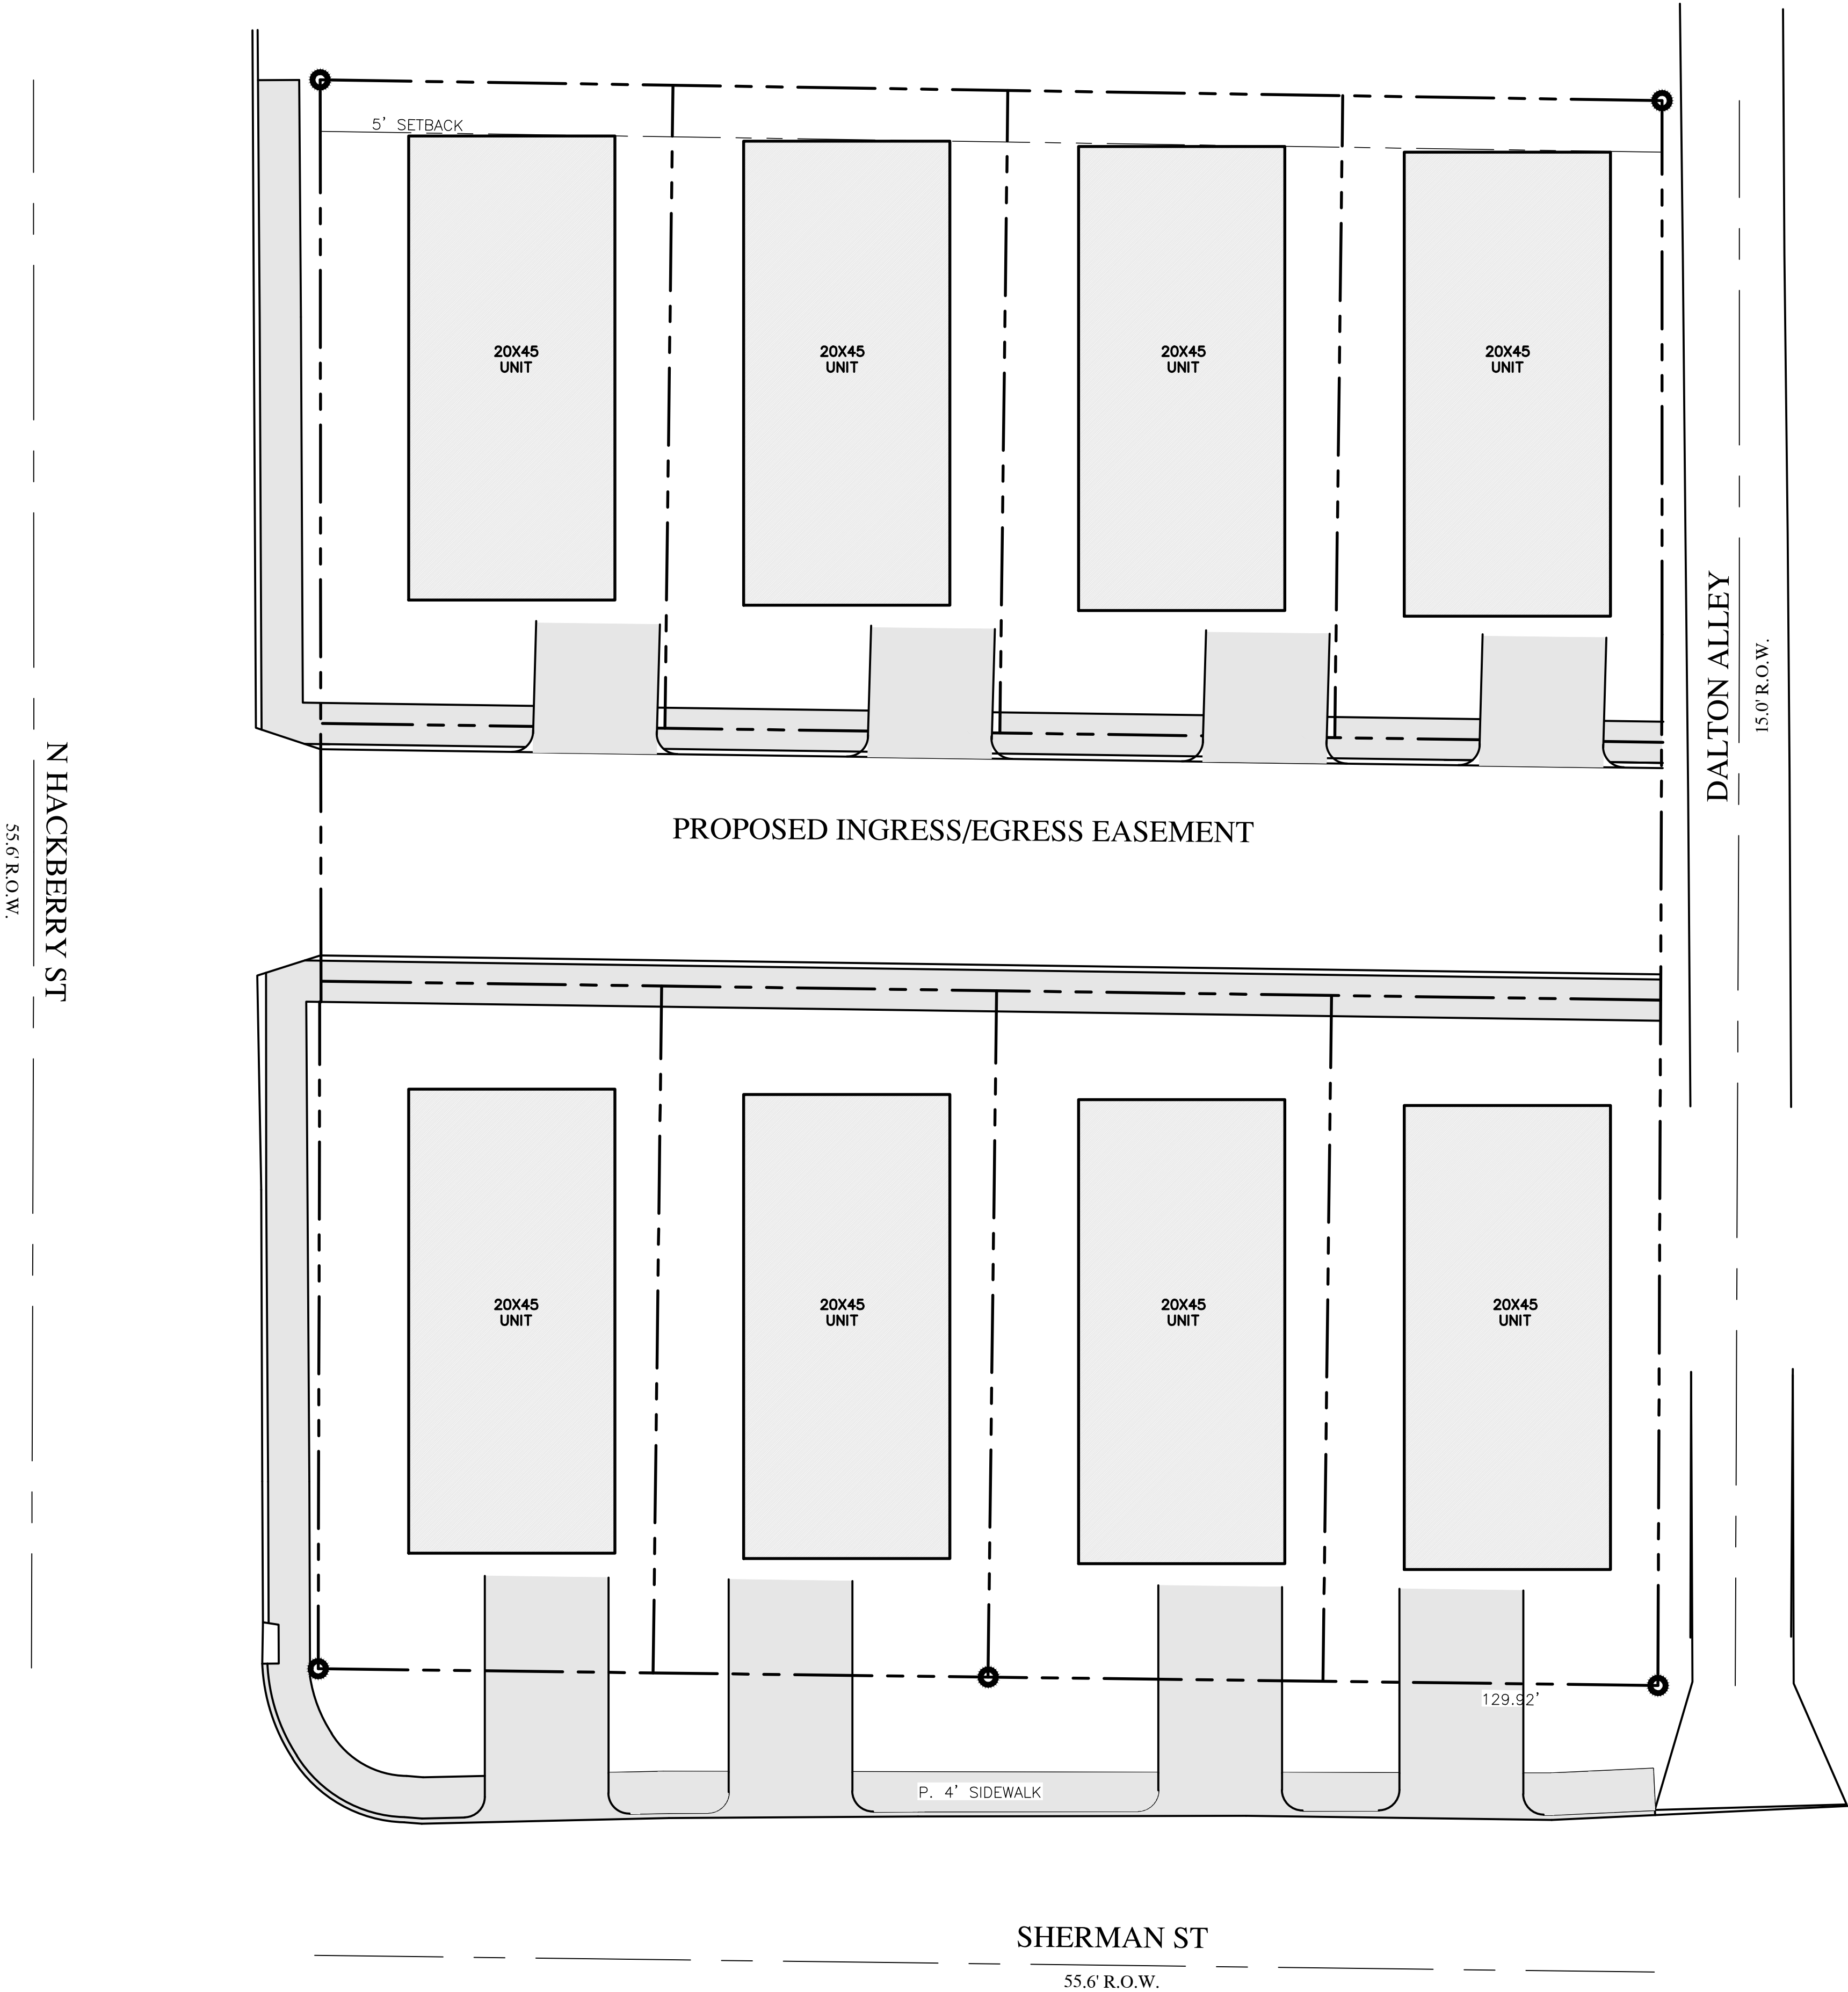

SCHEMATIC SITE PLAN

SCALE: 1"=10'
0 10 20

