


Scale 1" = 20'

- TRAFFIC INFO.
- 1 DRIVE APPROACH 10' AT PROPERTY LINE WITH 5' FLAIRS.
 - 2 PARKING SPACES 9'X22' WITH A 25' BACK OUT
 - 3 HANDICAPP PARKING 14'X22' WITH A BACK OUT AREA OF 25'.

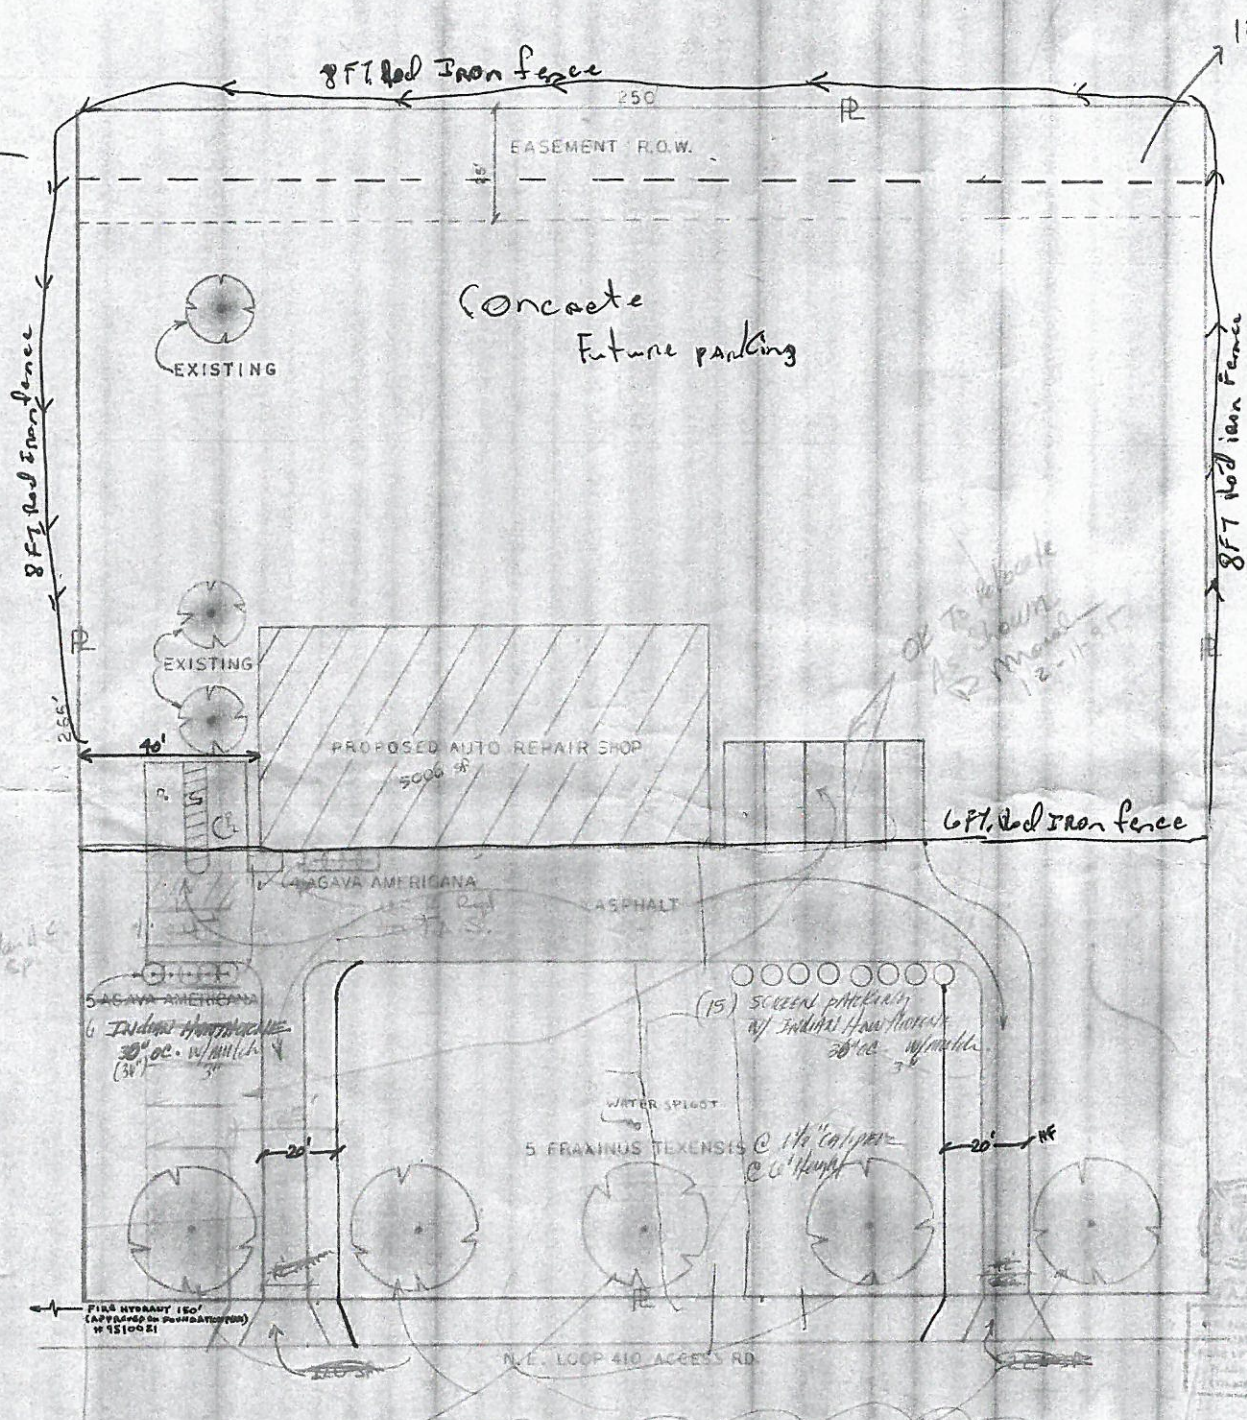

LANDSCAPE SCHEDULE

BOTANICAL / COMMON	QTY	SPACING
FRAXINUS TEXENSIS	5	50'
TEXAS ASH		
AGAVA AMERICANA	94	3'
CENTURY PLANT		
ERUONIA FRUTICOSA	21	20' / 10'

STREET TREES:

- 1 MULCH BED TO BE MINIMUM 10' AROUND TRUNK BASE.
- 2 CURB STOPS TO BE PLACED TO ENTIRE PERIMETER OF MULCH FOR ROOT PROTECTION.

SHRUBS:

- 1 MULCH BED TO BE AT LEAST 3' AND RUN MINIMUM 1' PAST THE PLANT BASE ON EACH END.
- 2 ROOT PROTECTION TO BE PROVIDED BY PLACEMENT OF CURB STOP LANDSCAPE TIMBERS.

WATERING:

- 1 WATERING TO BE PROVIDED. USE OF WATER HOSE ATTACHED TO WATER SPIGOT.
- 2 WATER SPIGOT TO HAVE ANTI-BACKFLOW DEVICE ATTACHED.
- 3 SPIGOT TO BE LOCATED WITH 100' OF HOSE LAY ACCESSIBLE TO EACH PLANT.

REYES ALVARADO / OWNER
5320 NE LOOP 410
LOT 10-BLK 5 N.E. 128th

ACKNOWLEDGE THAT THIS SITE PLAN IS FOR THE PURPOSE OF REVIEWING THE PROPOSED SITE AND IS NOT A GUARANTEE OF THE CITY'S ADAPTED CODES. THE CITY'S ADAPTED CODES ARE SUBJECT TO CHANGE WITHOUT NOTICE. 