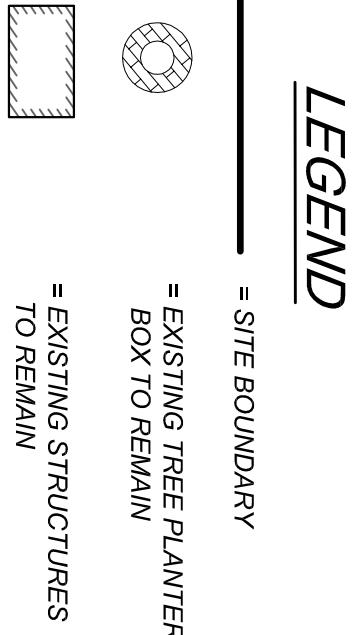
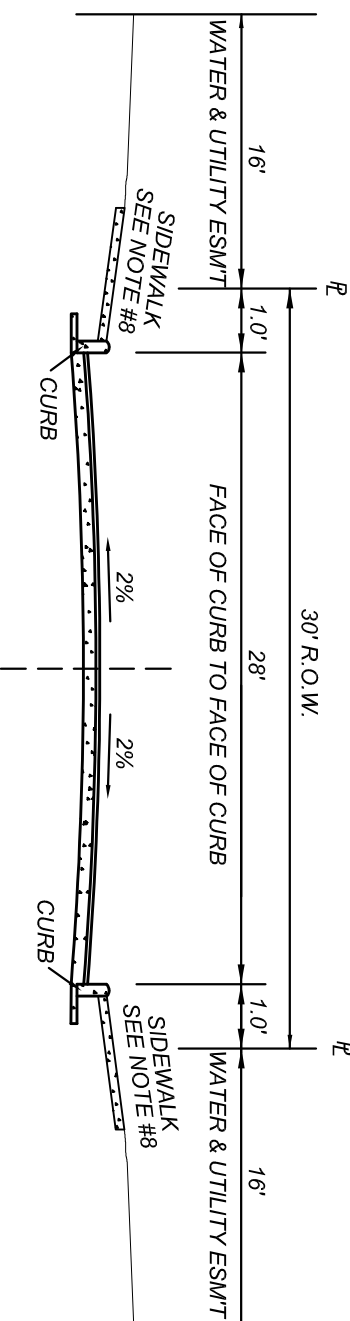
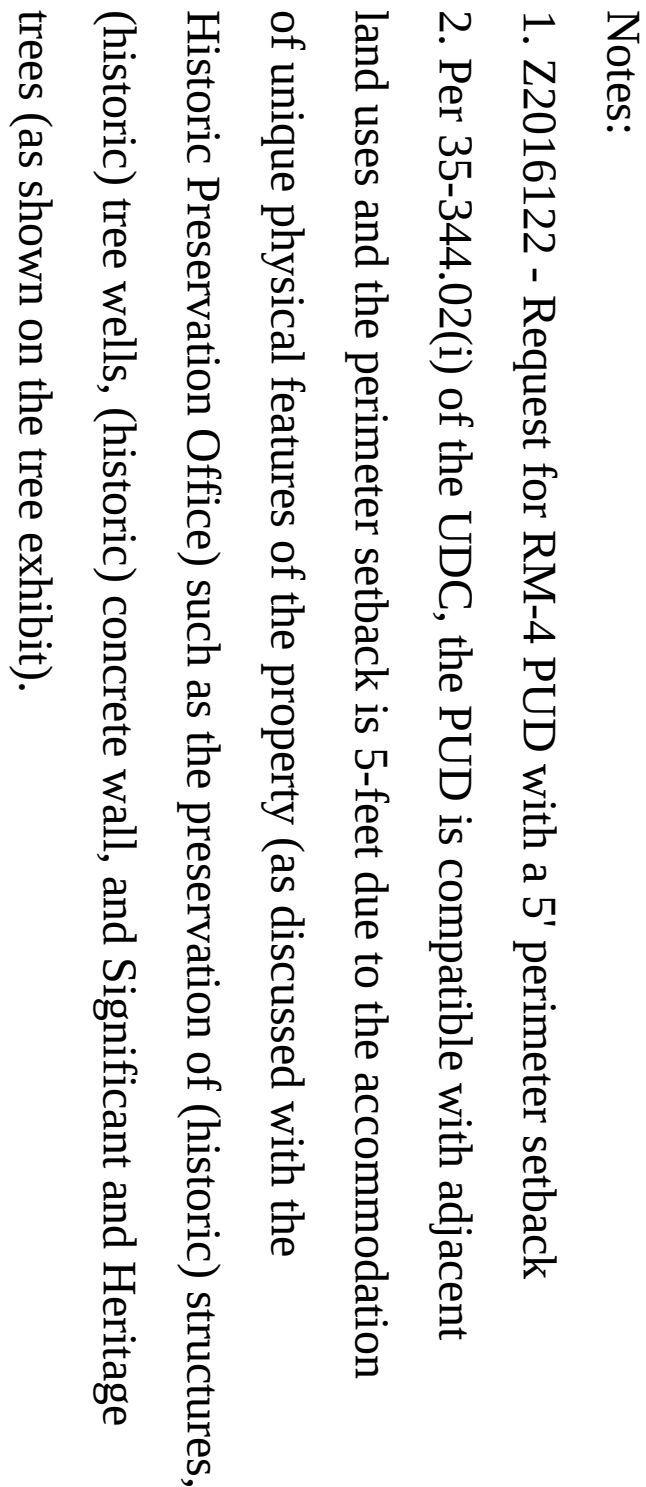


[illegible]

JOB NO. M
DATE: MARCH, 2016
DRAWN: JA CHECKED: CL
SHEET NUMBER:
1 OF 1

11356 VANCE JACKSON
CONCEPTUAL SITE PLAN