
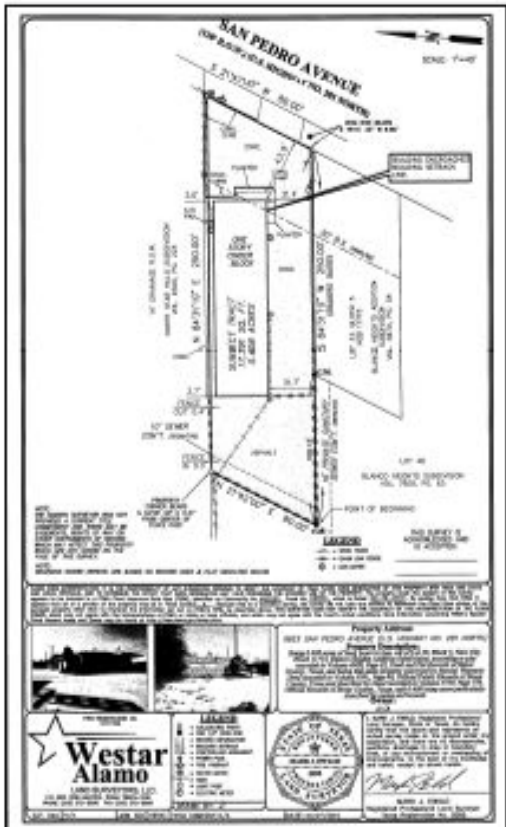


I, IIS REAL ESTATE HOLDINGS LLC, the property owner, acknowledge that this site plan submitted for the purpose of rezoning this property is in accordance with all applicable provisions of the Unified Development Code. Additionally, I understand that City Council approval of a site plan in conjunction with a rezoning case does not relieve me from adherence to any/all City adopted Codes at the time of plan submittal for building permits.


The building Size is approximately 672 square feet

The Property will have a minimum of 2 parking spaces. (Reality about 40)

Z2016200 CD

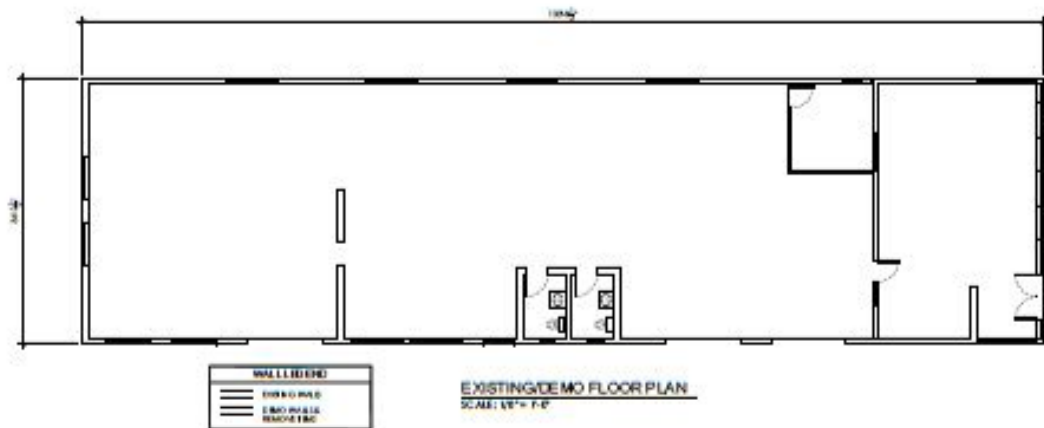

EXISTING SITE PLAN SURVEY
SCALE: AS SHOWN

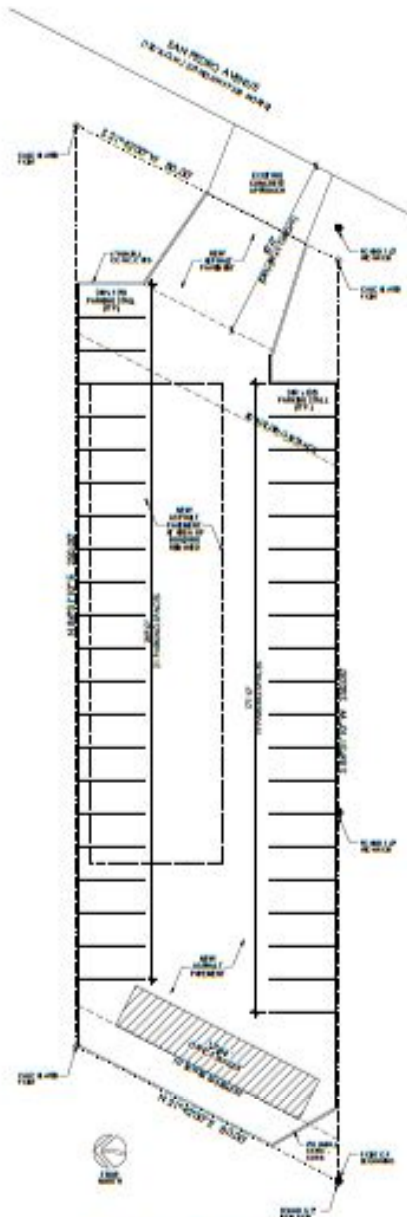

PROPOSED SITE PLAN
SCALE: 1/8" = 1'-0"

REVISION DATE

MISSION MITSUBISHI
9823 SAN PEDRO AVE.
SAN ANTONIO, TEXAS 78216

SHEET TITLE
EXISTING SITE PLAN,
PROPOSED SITE PLAN
& DEMOLITION PLAN
JOE HED KIM
SCALE: AS SHOWN
DATE: 7/28/21
DRAWN BY: PEM

A-1.0