


SOUTHERN PACIFIC RAILROAD

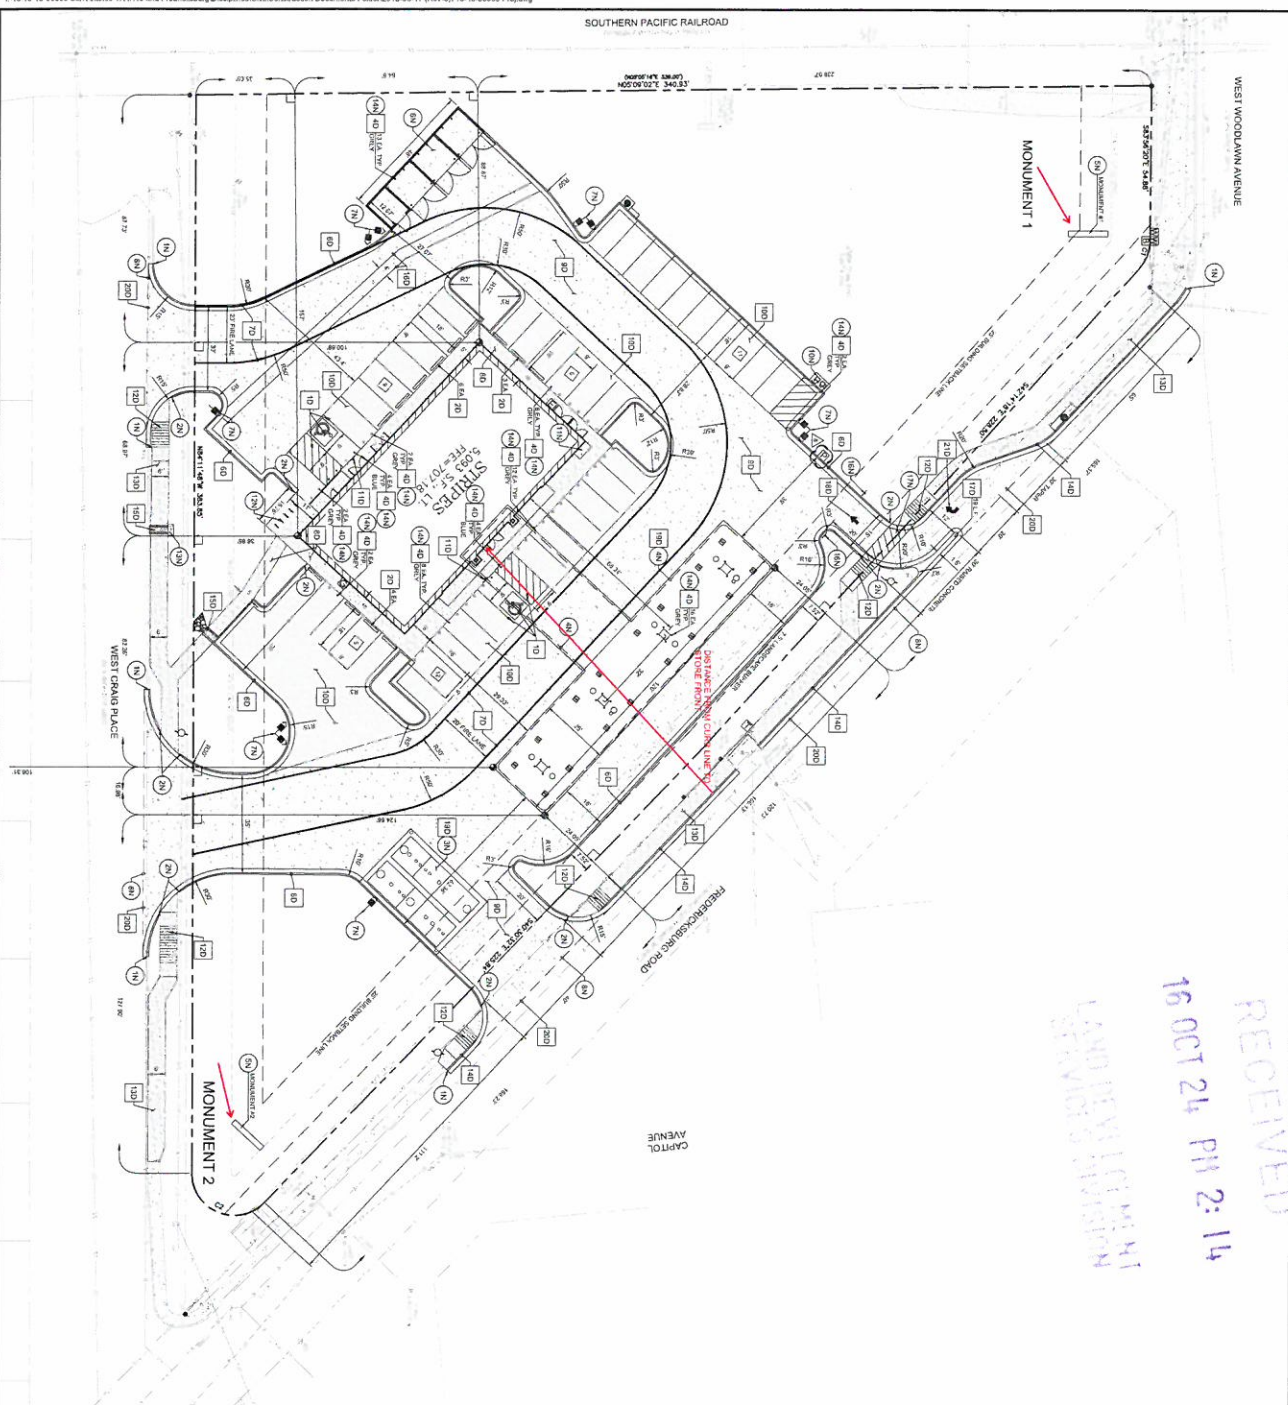

RECEIVED
16 OCT 24 PM 2:14

PROPOSE

PROPERTY LINE
CURBING
FIRE LANE

➤ BUILDING CONTROL POINT
 CURB INLET
 ELECTRIC METER
 GAS METER
 PARKING COUNT
 TRANSFORMER
 WATER METER
 BACKFLOW PREVENTER
 ELECTRIC PULL BOX

○ NOTES

1N. DRAIN TO MATCH EXISTING
 2N. UNDESIGNED STORAGE TANK OVER 2
 3N. UNDESIGNED STORAGE TANK (PER UTILITY PLANS)
 4N. FILLING CHAMBER (PER UTILITY PLANS)
 5N. FILLING CHAMBER (PER UTILITY PLANS)
 6N. DRAINAGE MANHOLE
 7N. DRAINAGE MANHOLE
☐ DETAILS[illegible]

PARKING COUNT

PLANNING REQUIREMENTS CONVENIENCE STORE 4.415 GFA RESTAURANT 618 GFA TOTAL REQUIRED = 51 MINIMUM (42 MAXIMUM) TOTAL PROVIDED = 42 AVAILABLE SPACES = 9 (79% OF PARKING SPACES)	MINIMUM: 6 PER 1,000 GFA = 27 SPACES MAXIMUM: 10 PER 1,000 GFA = 44 SPACES MINIMUM: 1 PER 100 S.F. GFA = 47 SPACES MAXIMUM: 1 PER 40 S.F. GFA = 117 SPACES
---	---

BOLLARD SLEEVE TOTALS

43 PACH	43 BOULARD SLEEVE (RARE)
44 BEACH	45 BOULARD SLEEVE (BLUE/WHITE STRIPE)

CURVE	RADES	ARC LENGTH	DELTA ANGLE	CHORD BEARING	CHORD LENGTH
C1	15.89°	10.87°	43.4483°	8.6143° E	19.68'
C7	18.08°	20.37°	130.1644°	8.2748° W	27.45'

STIPULATION FOR REUSE
THIS DRAWING AND ANY PARTS OF IT ARE ON A LICENSE TO YOU BY THE ARCHITECT.
YOU MAY NOT REUSE OR REPRODUCE THIS DRAWING OR ANY PART OF IT WITHOUT THE WRITTEN PERMISSION OF THE ARCHITECT.

HARRISON, FENIGEL
1175 W. 42nd Ave., Suite 4
New York, NY 10018
Tel. 212-633-7300
Fax 212-633-7300
www.hfarch.com

**TRIM
FINISHES
INTERIORS**

stripes.

STORE 5201
919 FREDERICKSBURG ROAD
SAN ANTONIO, TX

stripes.

PRO NUMBER 10-15-00058

ISSUE STOCK	TITLE	DATE
751	1007/2013	
W00N	11/10/2015	
4147	10/27/2016	
W017	7/1/2016	
W012	10/27/2016	
W013	4/17/2016	
W015	4/10/2016	
W018	5/10/2016	


FOR
CONSTRUCTION

TEXAS COA
#F-8576


SITE
PLAN

SHEET:
C3.0


4 LEFT ELEVATION

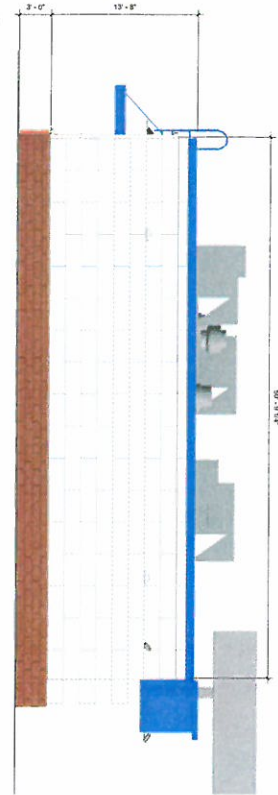


3 RIGHT ELEVATION

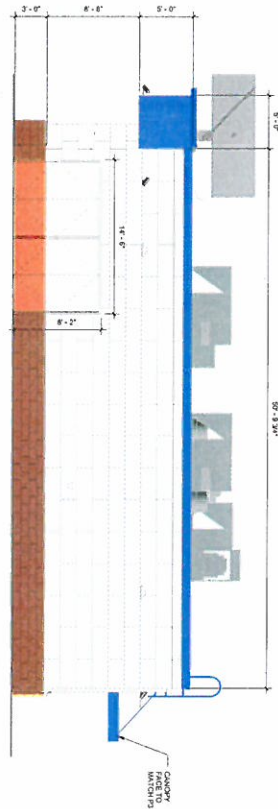

2 REAR ELEVATION

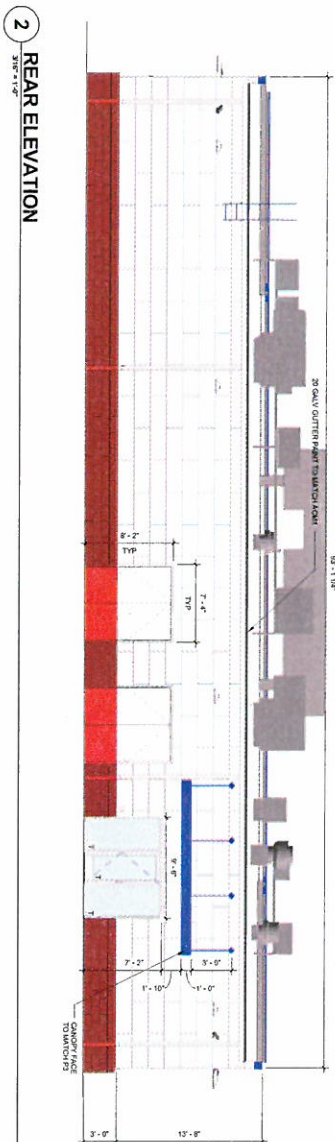

1 FRONT ELEVATION

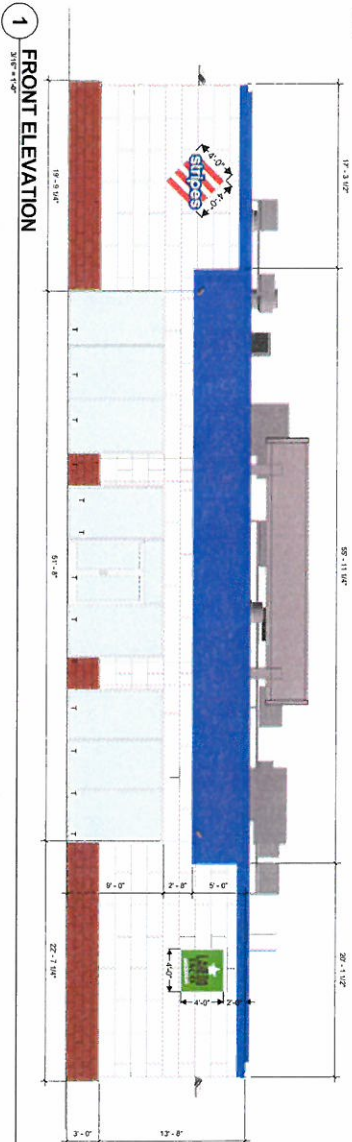

STRIPES LLC.
8020 PARK LANE, SUITE 200
DALLAS, TEXAS 75231

PROJECT: STORE # 5201
919 FREDERICKSBURG RD
SAN ANTONIO, TX 78201
COLOR ELEVATIONS

DRAWN BY: [blank]
DATE: 10/10/2016
DRAWING NO: CE1
SHEET TITLE: [blank]

NO.	DATE	DESCRIPTION