

SCALE: 1" = 80'





LEGEND

LOT LINE
(136,204 SF)

PROPOSED SITE
INGRESS/EGRESS
FACILITIES

PROPOSED
BUILDINGS

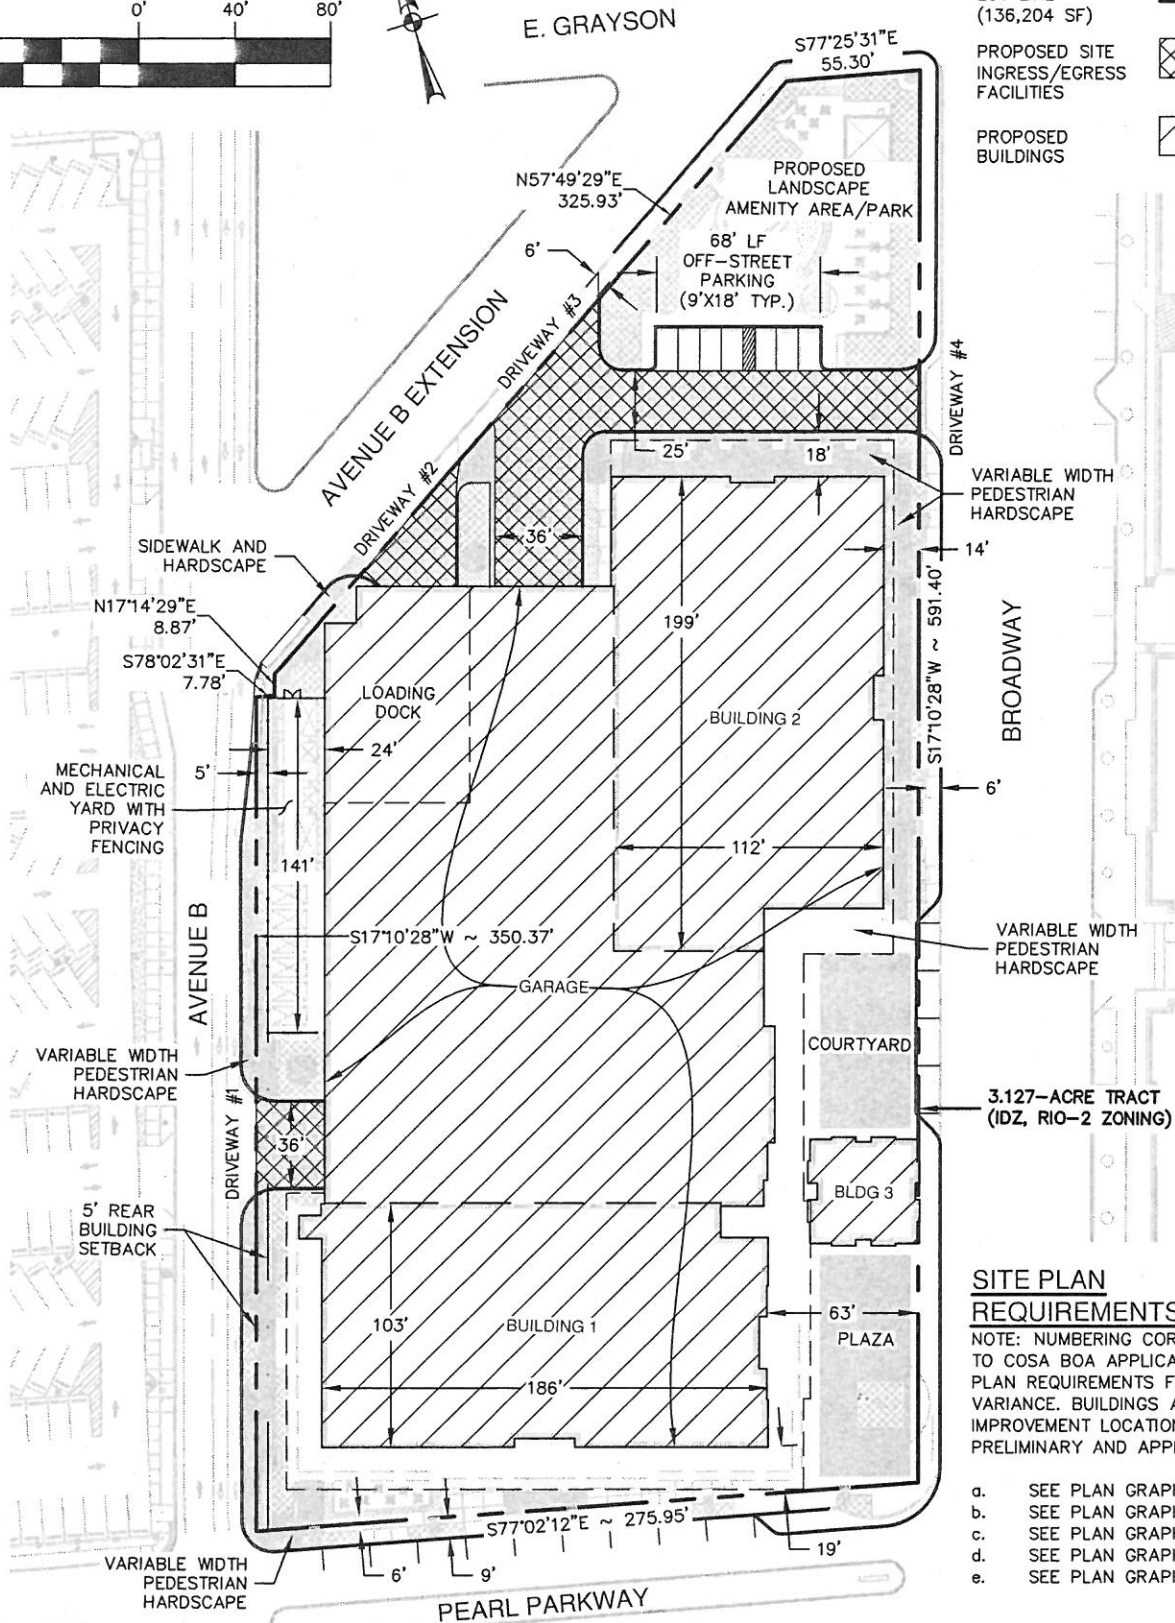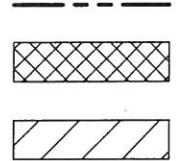

SITE PLAN REQUIREMENTS

NOTE: NUMBERING CORRESPONDING TO COSA BOA APPLICATION SITE PLAN REQUIREMENTS FOR A VARIANCE. BUILDINGS AND OTHER IMPROVEMENT LOCATIONS ARE PRELIMINARY AND APPROXIMATE.

- SEE PLAN GRAPHIC
- SEE PLAN GRAPHIC
- SEE PLAN GRAPHIC
- SEE PLAN GRAPHIC
- SEE PLAN GRAPHIC

JOB NO. 5576-91
DATE NOVEMBER 2016
DESIGNER DLS
CHECKED DRAWN JS
SHEET 1 of 1

PEARL OFFICE DEVELOPMENT

SAN ANTONIO, TEXAS

BOARD OF ADJUSTMENT VARIANCE SITE PLAN

**PAPE-DAWSON
ENGINEERS**

SAN ANTONIO | AUSTIN | HOUSTON | FORT WORTH | DALLAS
2000 NW LOOP 410 | SAN ANTONIO, TX 78213 | 210.375.9000
TBPE FIRM REGISTRATION #470 | TBPLS FIRM REGISTRATION #10028800