
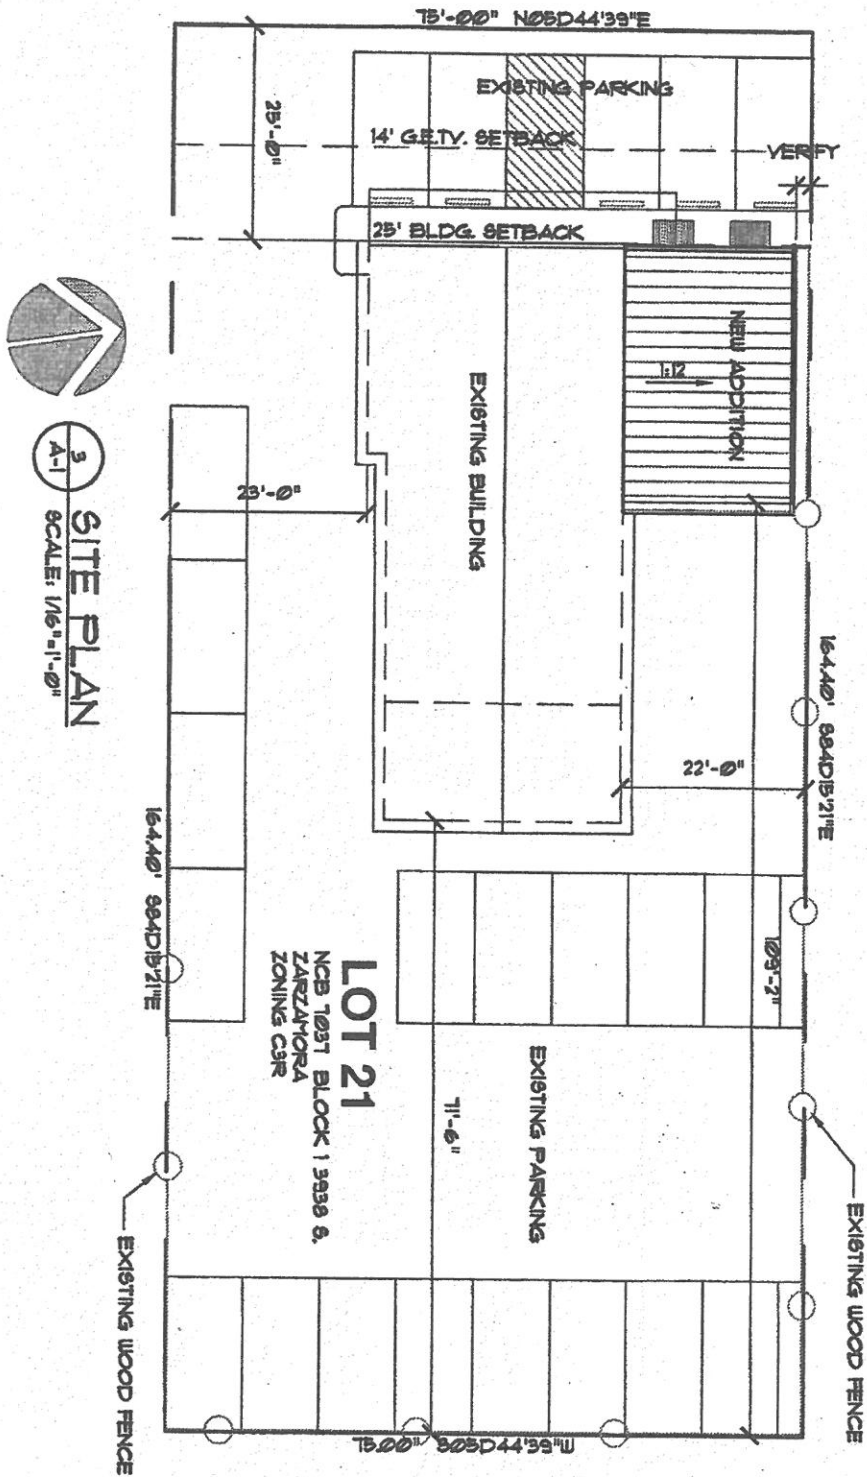


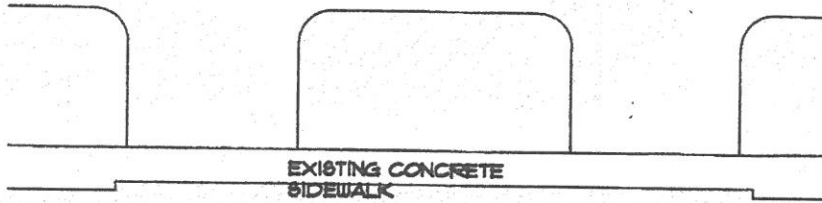

3
A-1
SITE PLAN
SCALE: 1/8"=1'-0"