


Reference to the submitted for building permits.

22017053 CD.

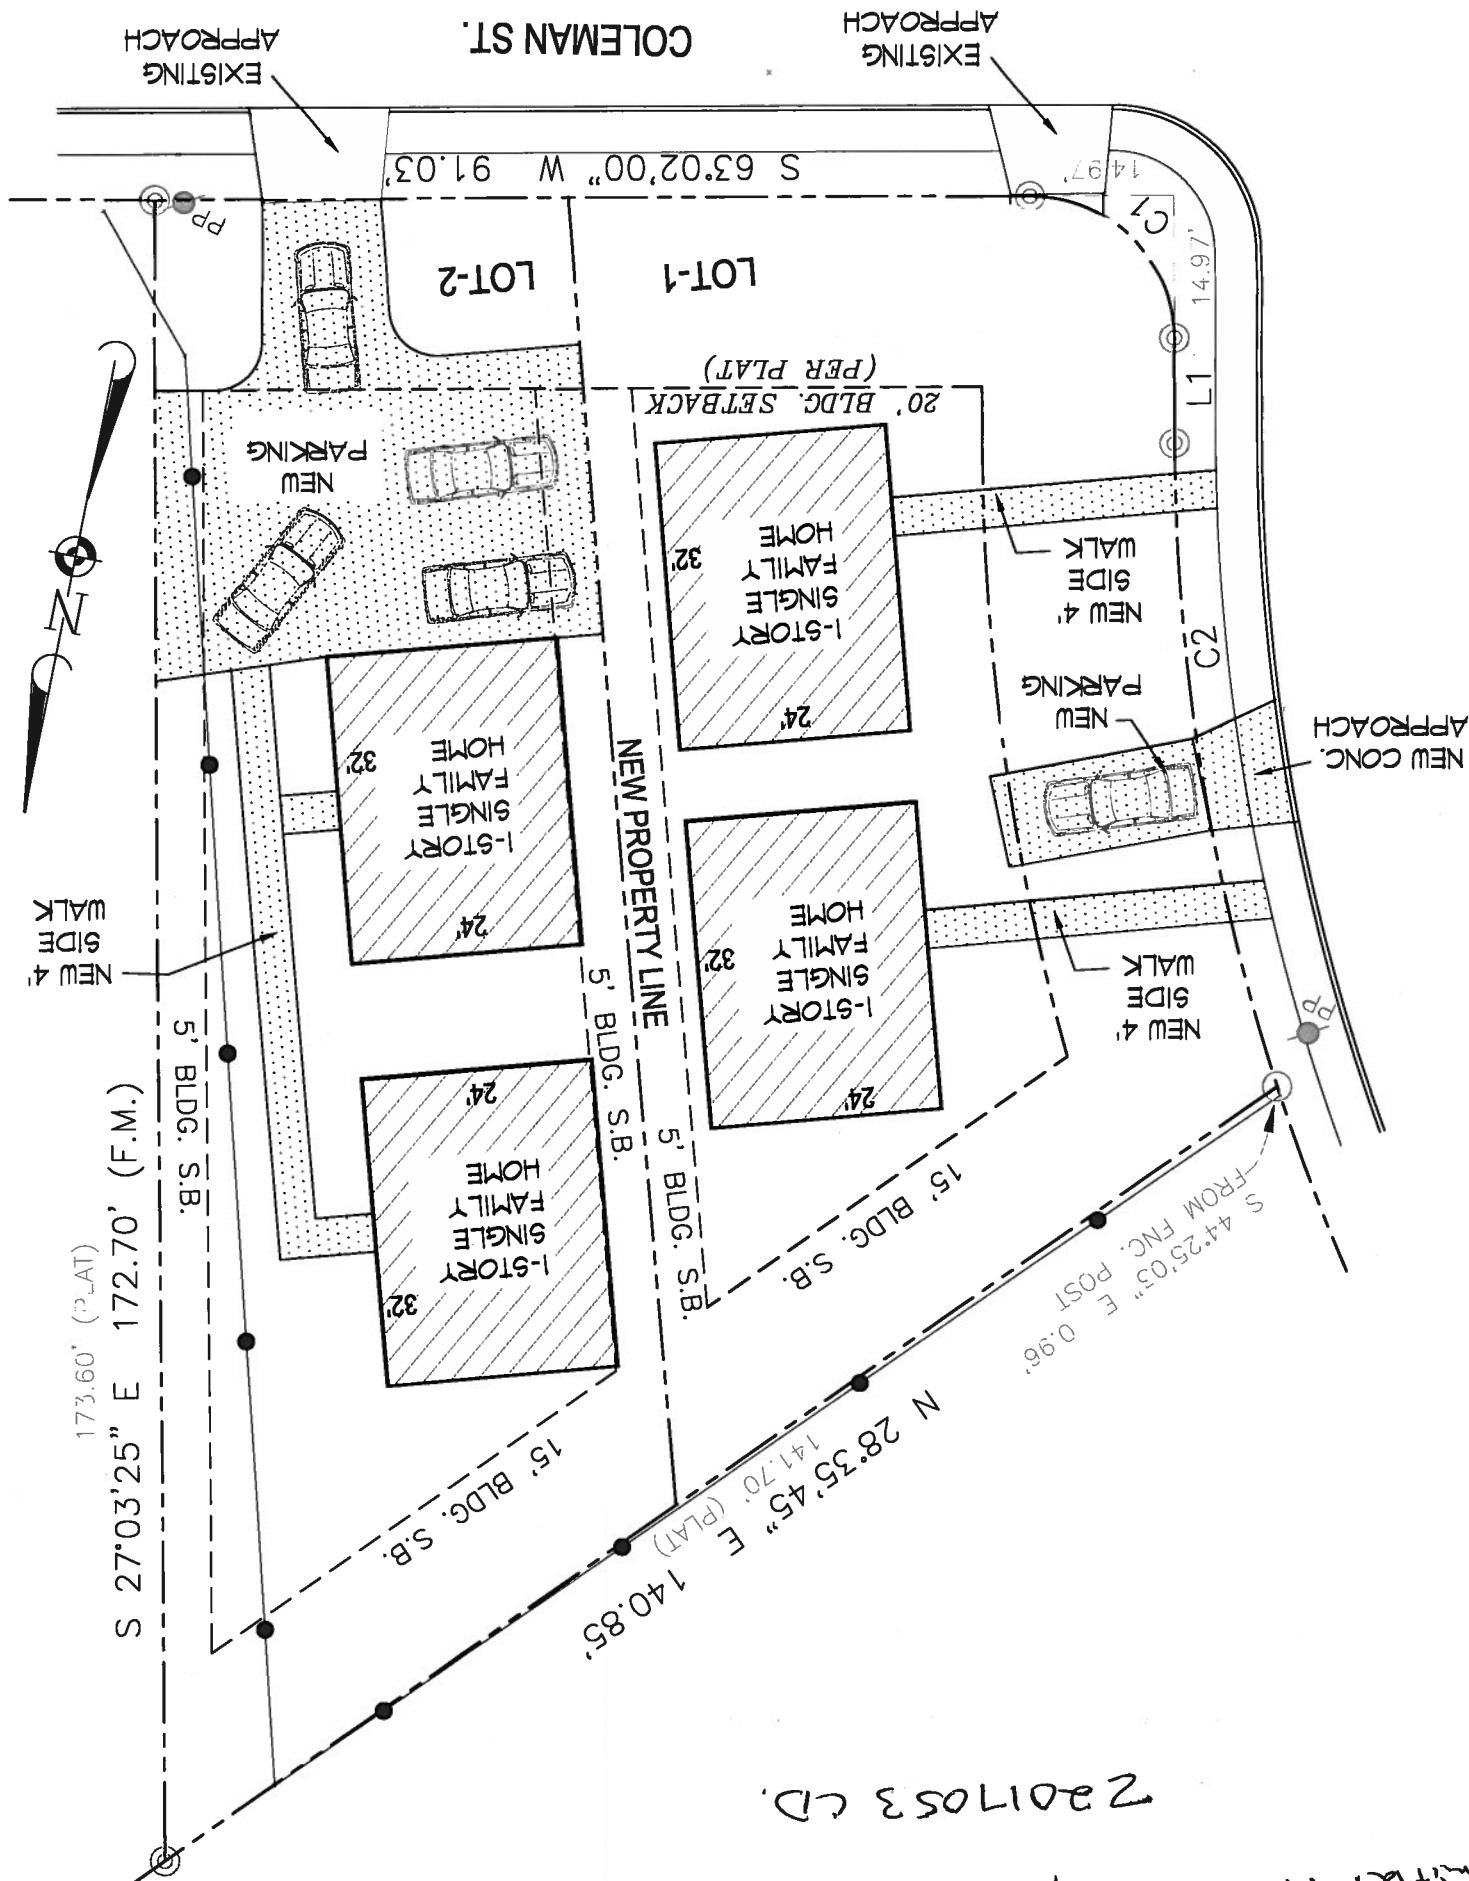

1 | PROPOSED SITE PLAN

SCALE: 1" = 20'-0"

DATE	10-27-16
SCALE	As Shown
JOB NO.	1630.2
SHEET DESCRIPTION	PROPOSED SITE PLAN
SHEET NUMBER	A1.0

**PROPOSED PROPERTY DEVELOPMENT AT
601 COLEMAN STREET
San Antonio, Texas**

**MiCaza Design 'Architecture'
& Development**

A1.0