


therefore to my parents
submital for building parents.

22017053 CD.

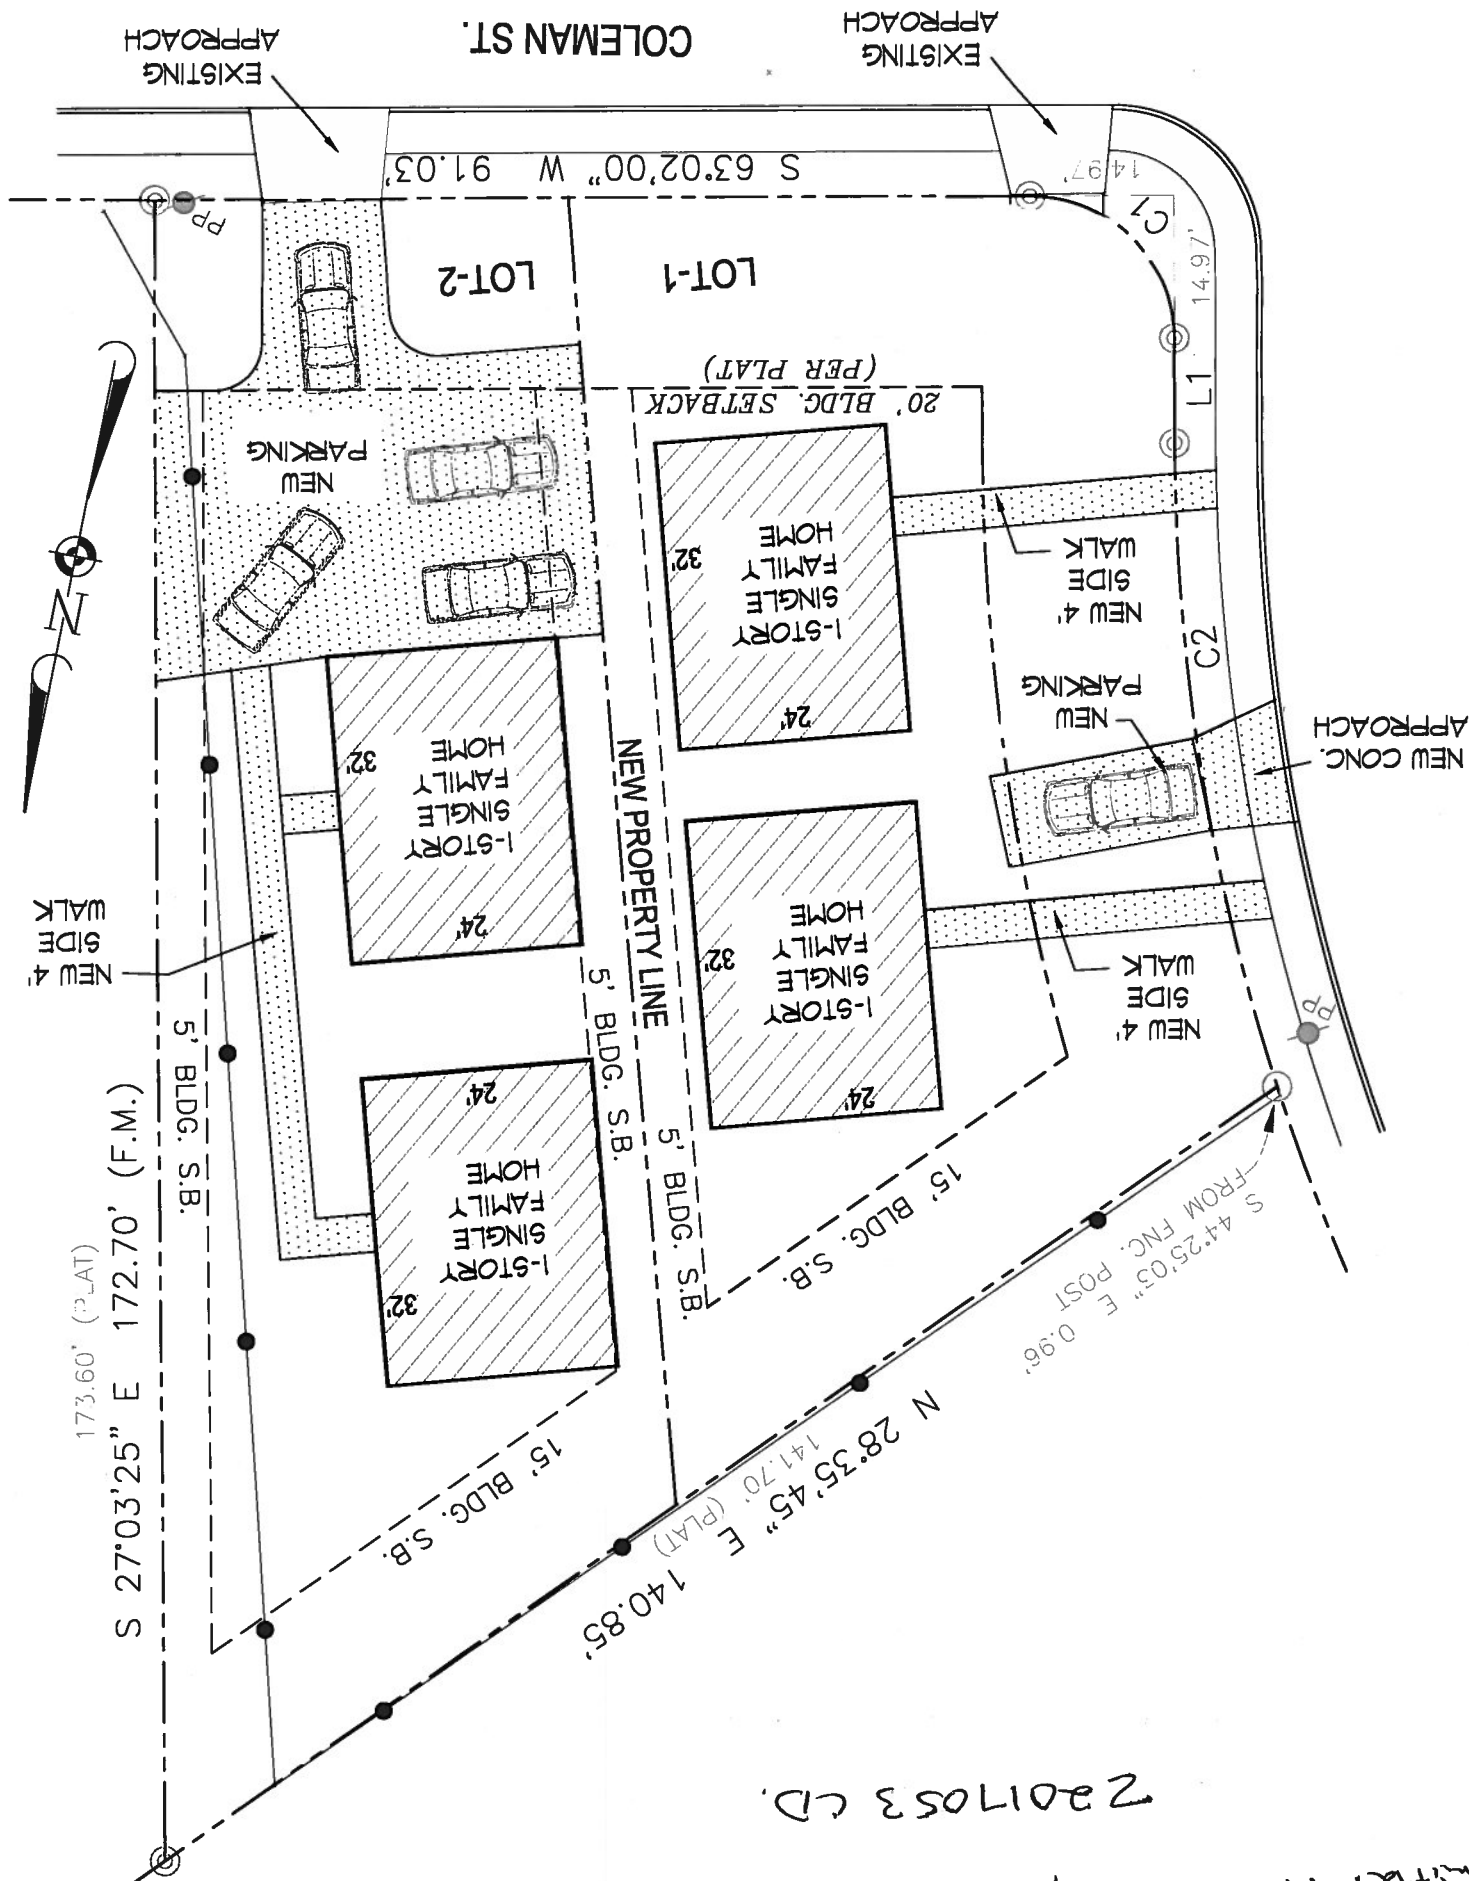

1 | PROPOSED SITE PLAN

SCALE: 1" = 20'-0"

A1.0

SHEET NUMBER

PROPOSED

SHEET DESCRIPTION

JOB NO:

SCALE:

DATE: 10-27-16

**PROPOSED PROPERTY DEVELOPMENT AT
601 COLEMAN STREET
San Antonio, Texas**

San Antonio, Texas

**MiCaza Design 'Architecture'
& Development**
ROLANDO CASTRO
(210) 473-1000 San Antonio, Texas