


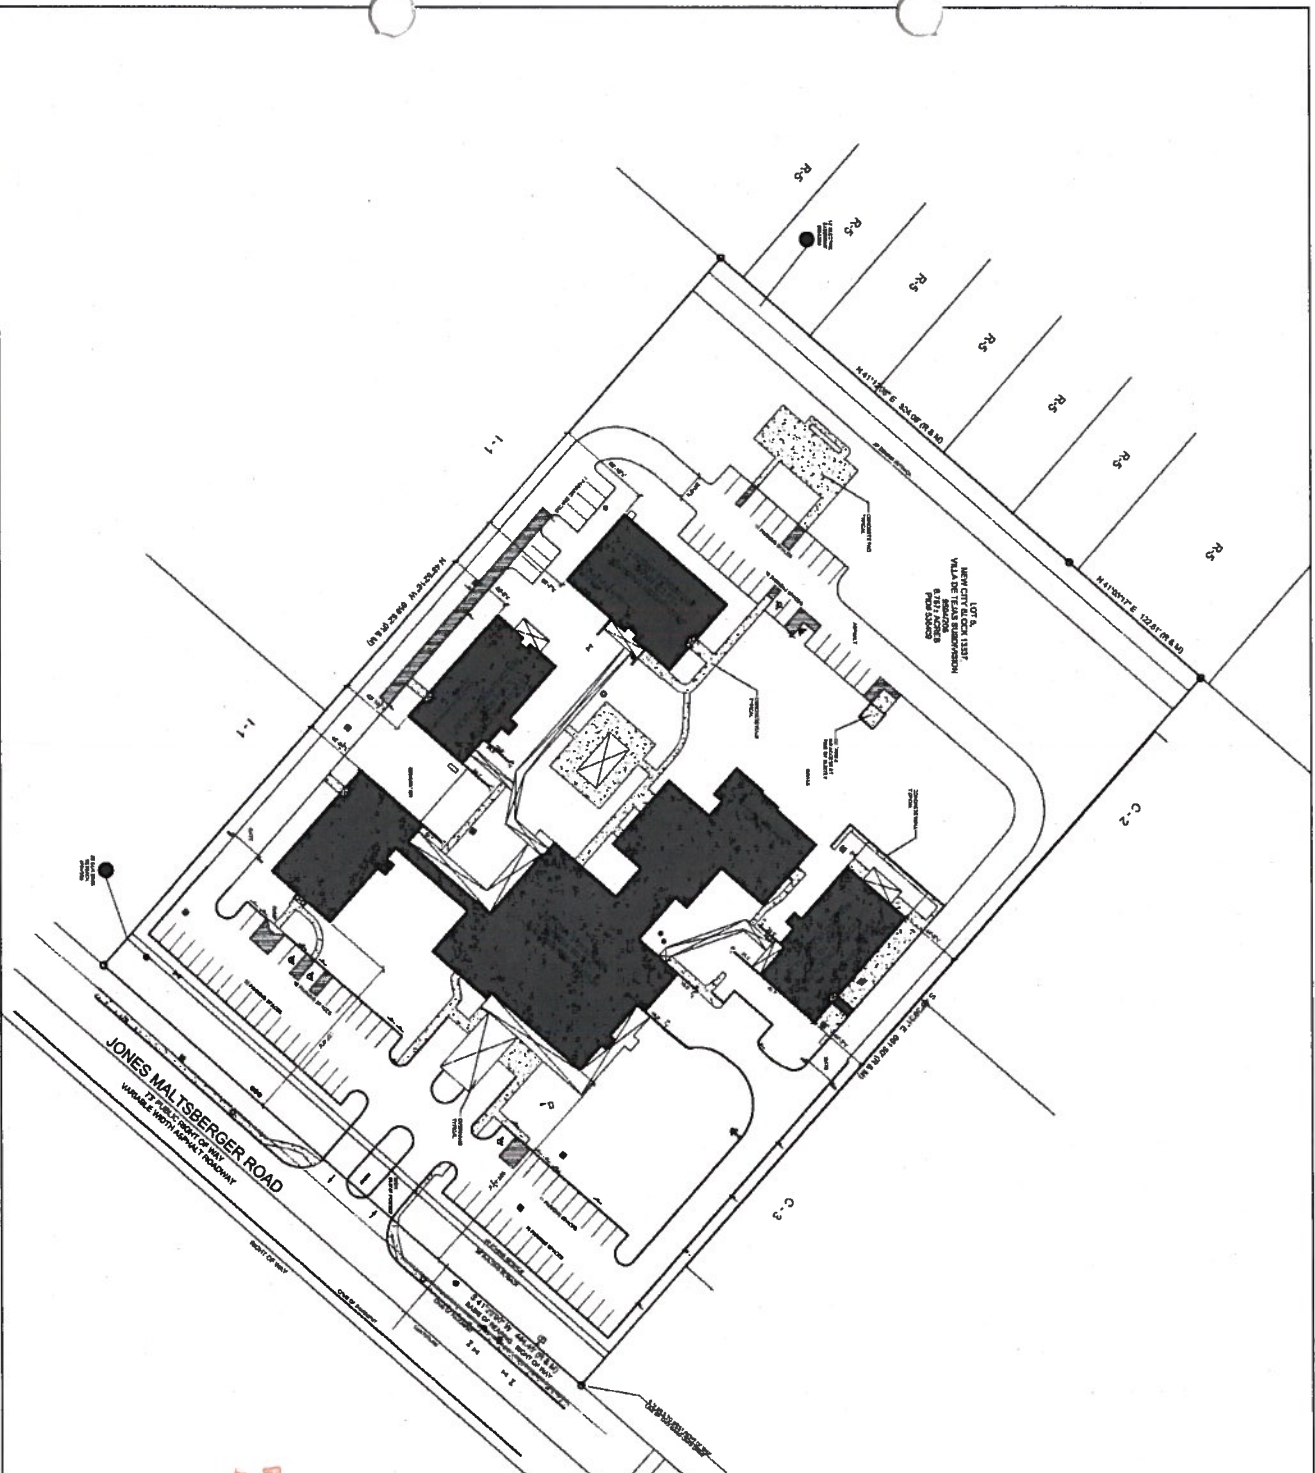

Z2017146

GENERAL INFORMATION

PROJECT NAME: WARM SPRINGS (2017-022) - REDEVELOPMENT PROJECT OF PREVIOUSLY USED LOT 1, 2 & 3, 1477 JONES MALTSBERGER RD, SAN ANTONIO, TX

OWNER: WARM SPRINGS (2017-022) - REDEVELOPMENT PROJECT OF PREVIOUSLY USED LOT 1, 2 & 3, 1477 JONES MALTSBERGER RD, SAN ANTONIO, TX

DESIGNER: DYNAMIC-HOLLIS PLANE ARCHITECTS, INC. 1477 JONES MALTSBERGER RD, SAN ANTONIO, TX 78247

DATE: 04/06/17

PROJECT NO.: 17-022

SCALE: 1" = 40'

DATE: 04/06/17

PROJECT NO.: 17-022

SCALE: 1" = 40'

DATE: 04/06/17



REVISIONS:

1. 04/06/17

2. 04/06/17

SITE PLAN

WARM SPRINGS
1477 JONES MALTSBERGER RD
SAN ANTONIO, TEXAS 78247

INTERIM REVIEW

ONLY

THIS DOCUMENT IS FOR REVIEW ONLY. IT IS NOT TO BE USED FOR CONSTRUCTION. ANY CHANGES TO THIS DOCUMENT MUST BE APPROVED BY THE CITY OF SAN ANTONIO.

PROJECT NO.: 17-022

DATE: 04/06/17

DESIGNER: DYNAMIC-HOLLIS PLANE ARCHITECTS, INC.

DATE: 04/06/17

SP