

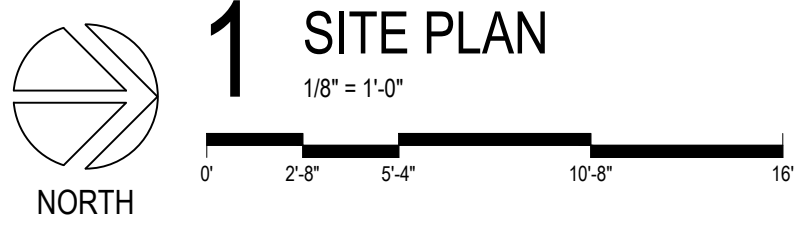


Z2017159 - Proposed Zoning Change from C-3 NA HS RIO-7D to IDZ NA NR HS with Uses Allowed in C-2P and MF-18

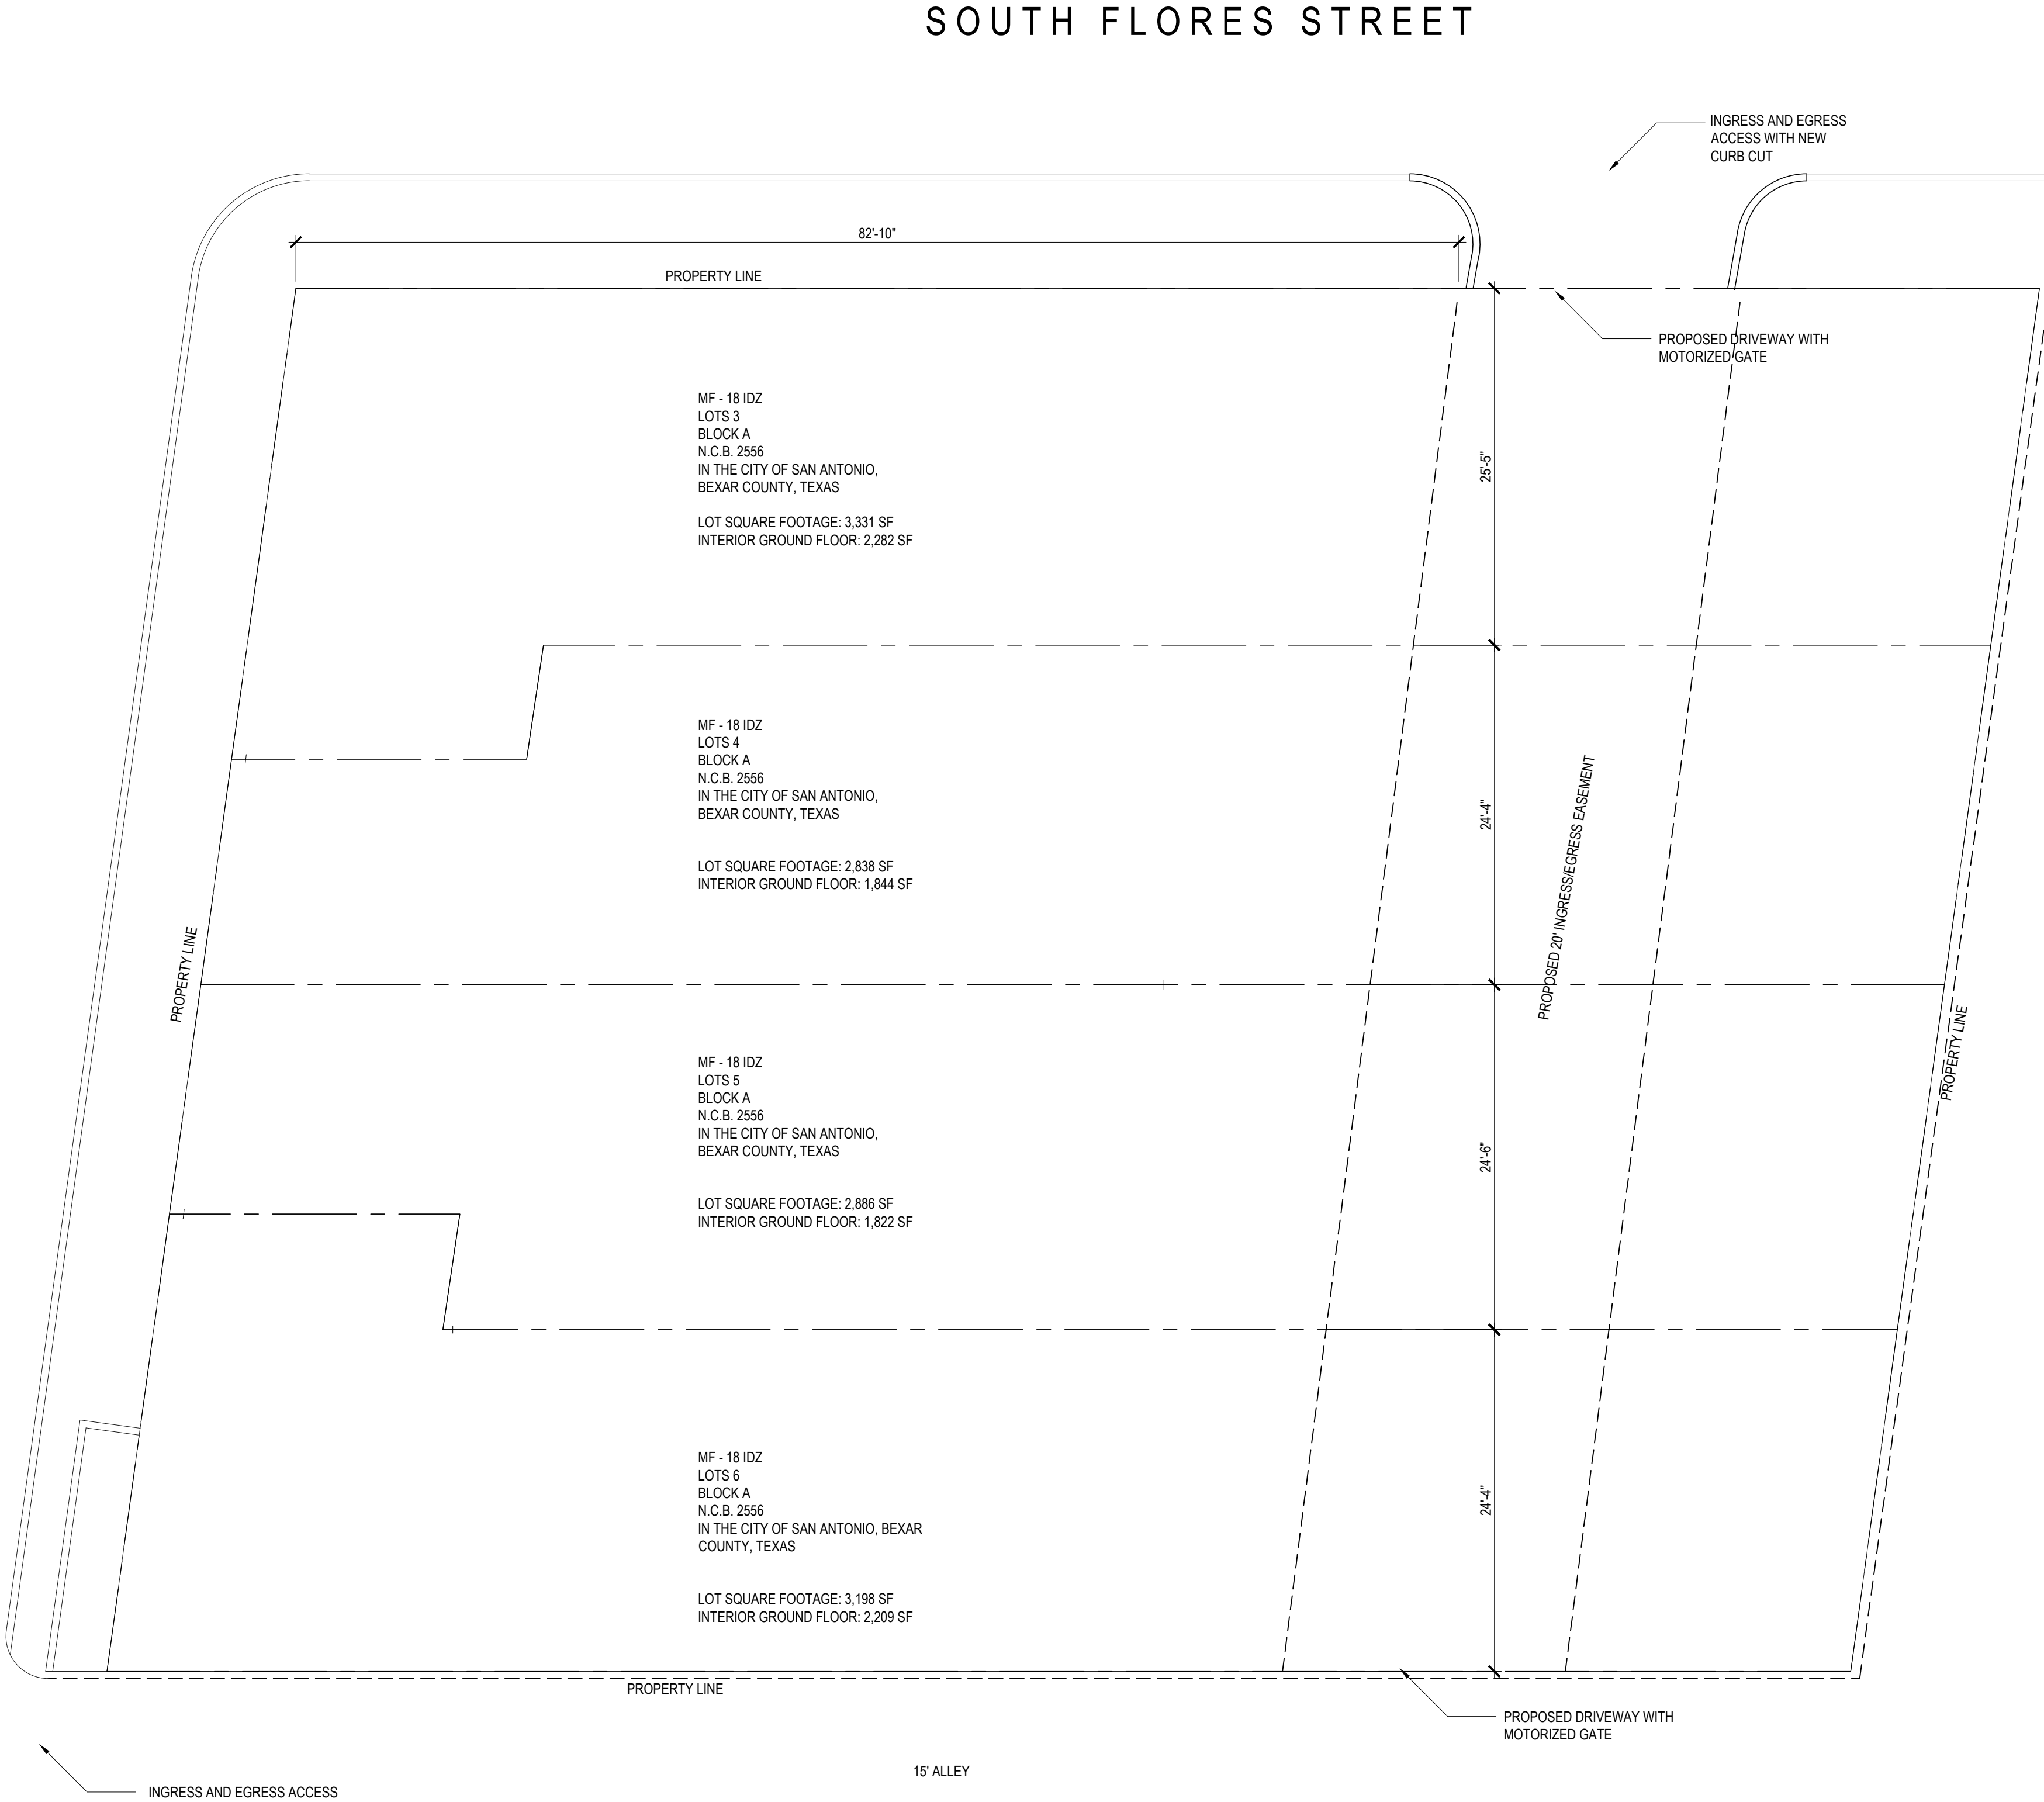

Proposed building: 12,900 SF
8 Internal Parking spaces
Impervious Cover: 13,000 SF

I, Tobin Equity Real Estate, LLC, the property owner, acknowledge that this site plan submitted for the purpose of rezoning this property is in accordance with all applicable provisions of the Unified Development Code. Additionally, I understand that the City Council approval of a site plan in conjunction with a rezoning case does not relieve me from adherence to any/all City adopted Codes at the time of plan submittal for building permits.

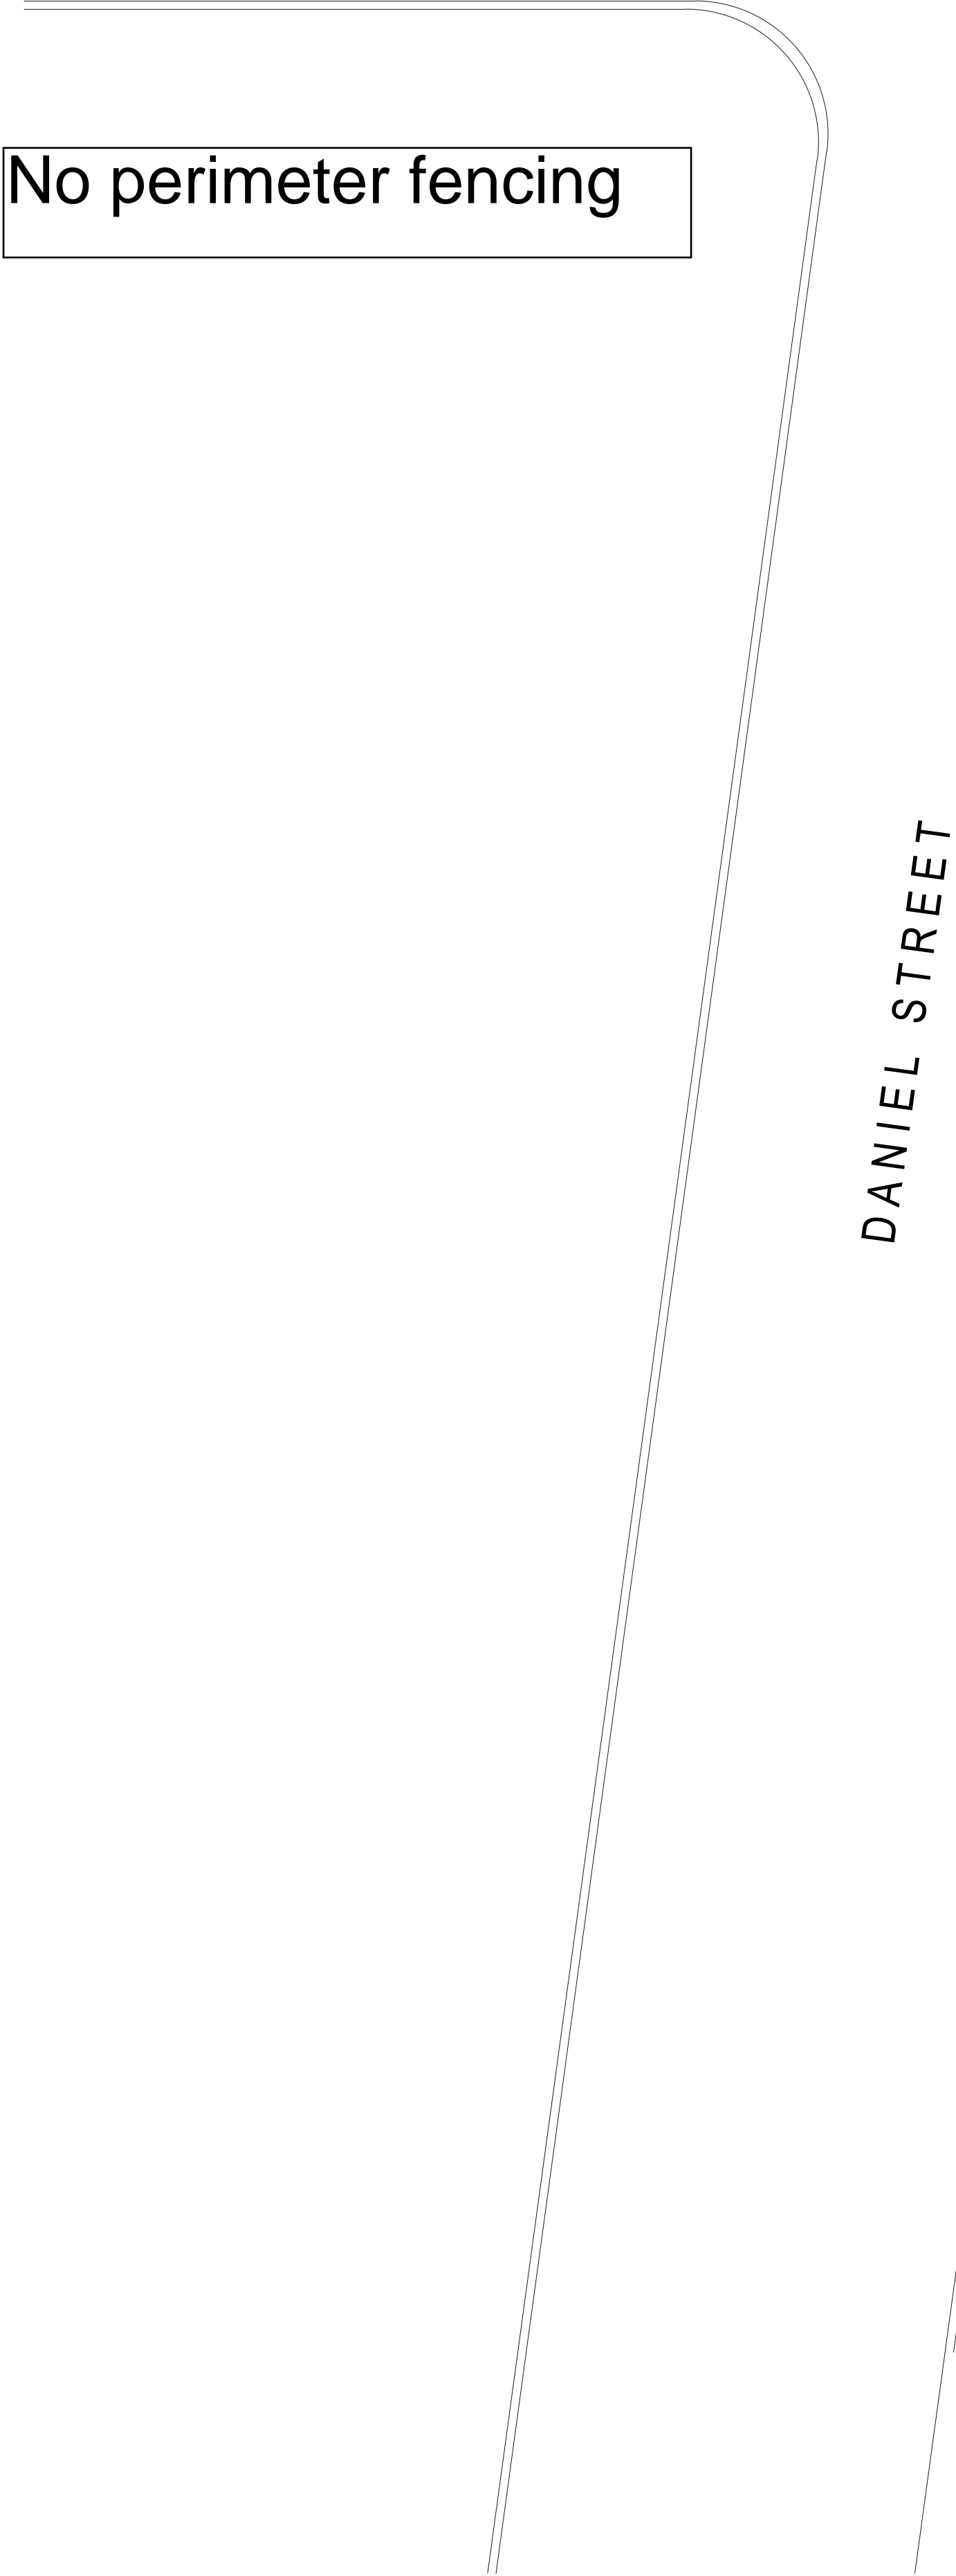

DATE 1718 ARCHITECTURE, LLC
1718 ARCHITECTURE, LLC
717 NORTH ALAMO STREET
SAN ANTONIO, TEXAS 78215
VOICE (210) 287-8166
MARCELLO@1718PARTNERS.COM

THIS PLAN AND THE DESIGNS CONTAINED HEREIN ARE THE PROPERTY OF 1718 ARCHITECTURE, LLC AND MARCELLO MARTINEZ, AND MAY NOT BE REPRODUCED, ALL OR IN PART, WITHOUT WRITTEN CONSENT FROM MARCELLO DIEGO MARTINEZ.

1718 ARCHITECTURE, LLC IS A DESIGN FIRM, NOT AN ENGINEERING FIRM. WE DO NOT QUALIFY TO BE ONE NOR ARE WE LICENSED TO DESIGN STRUCTURAL FRAMING, WINDBRACING OR FOUNDATIONS. A LICENSED PROFESSIONAL ENGINEER SHOULD BE CONTRACTED AND CONSULTED IMMEDIATELY REGARDING FRAMING, WINDBRACING AND THE FOUNDATION DESIGNS. SHOULD AN ENGINEER'S SEAL BE PRESENT ON THESE DRAWINGS, THE "ENGINEER OF RECORD" SHALL BEAR ALL RESPONSIBILITY FOR THE STRUCTURE, WINDBRACING AND FOUNDATION DESIGNS FOR THIS PROJECT. 1718 ARCHITECTURE, LLC & MARCELLO MARTINEZ ARE NOT TO BE HELD RESPONSIBLE FOR THE STRUCTURAL DESIGN IN ANY WAY MATTER OR FORM IF ANY ISSUES OR PROBLEMS ARISE.

PROJECT

SoFlo Lofts

1108 S Flores
San Antonio, Texas 78204

OWNER

Jeremy Jessop
Real Estate

1108 S Flores
San Antonio, Texas 78204

PROJECT NUMBER

17SoFlo

CONSTRUCTION DOCS

NO. DATE DESCRIPTION OF ISSUE

CONSULTANT

SHEET TITLE

Site Plan

DATE 7 March 2017

SHEET NUMBER

A1.01