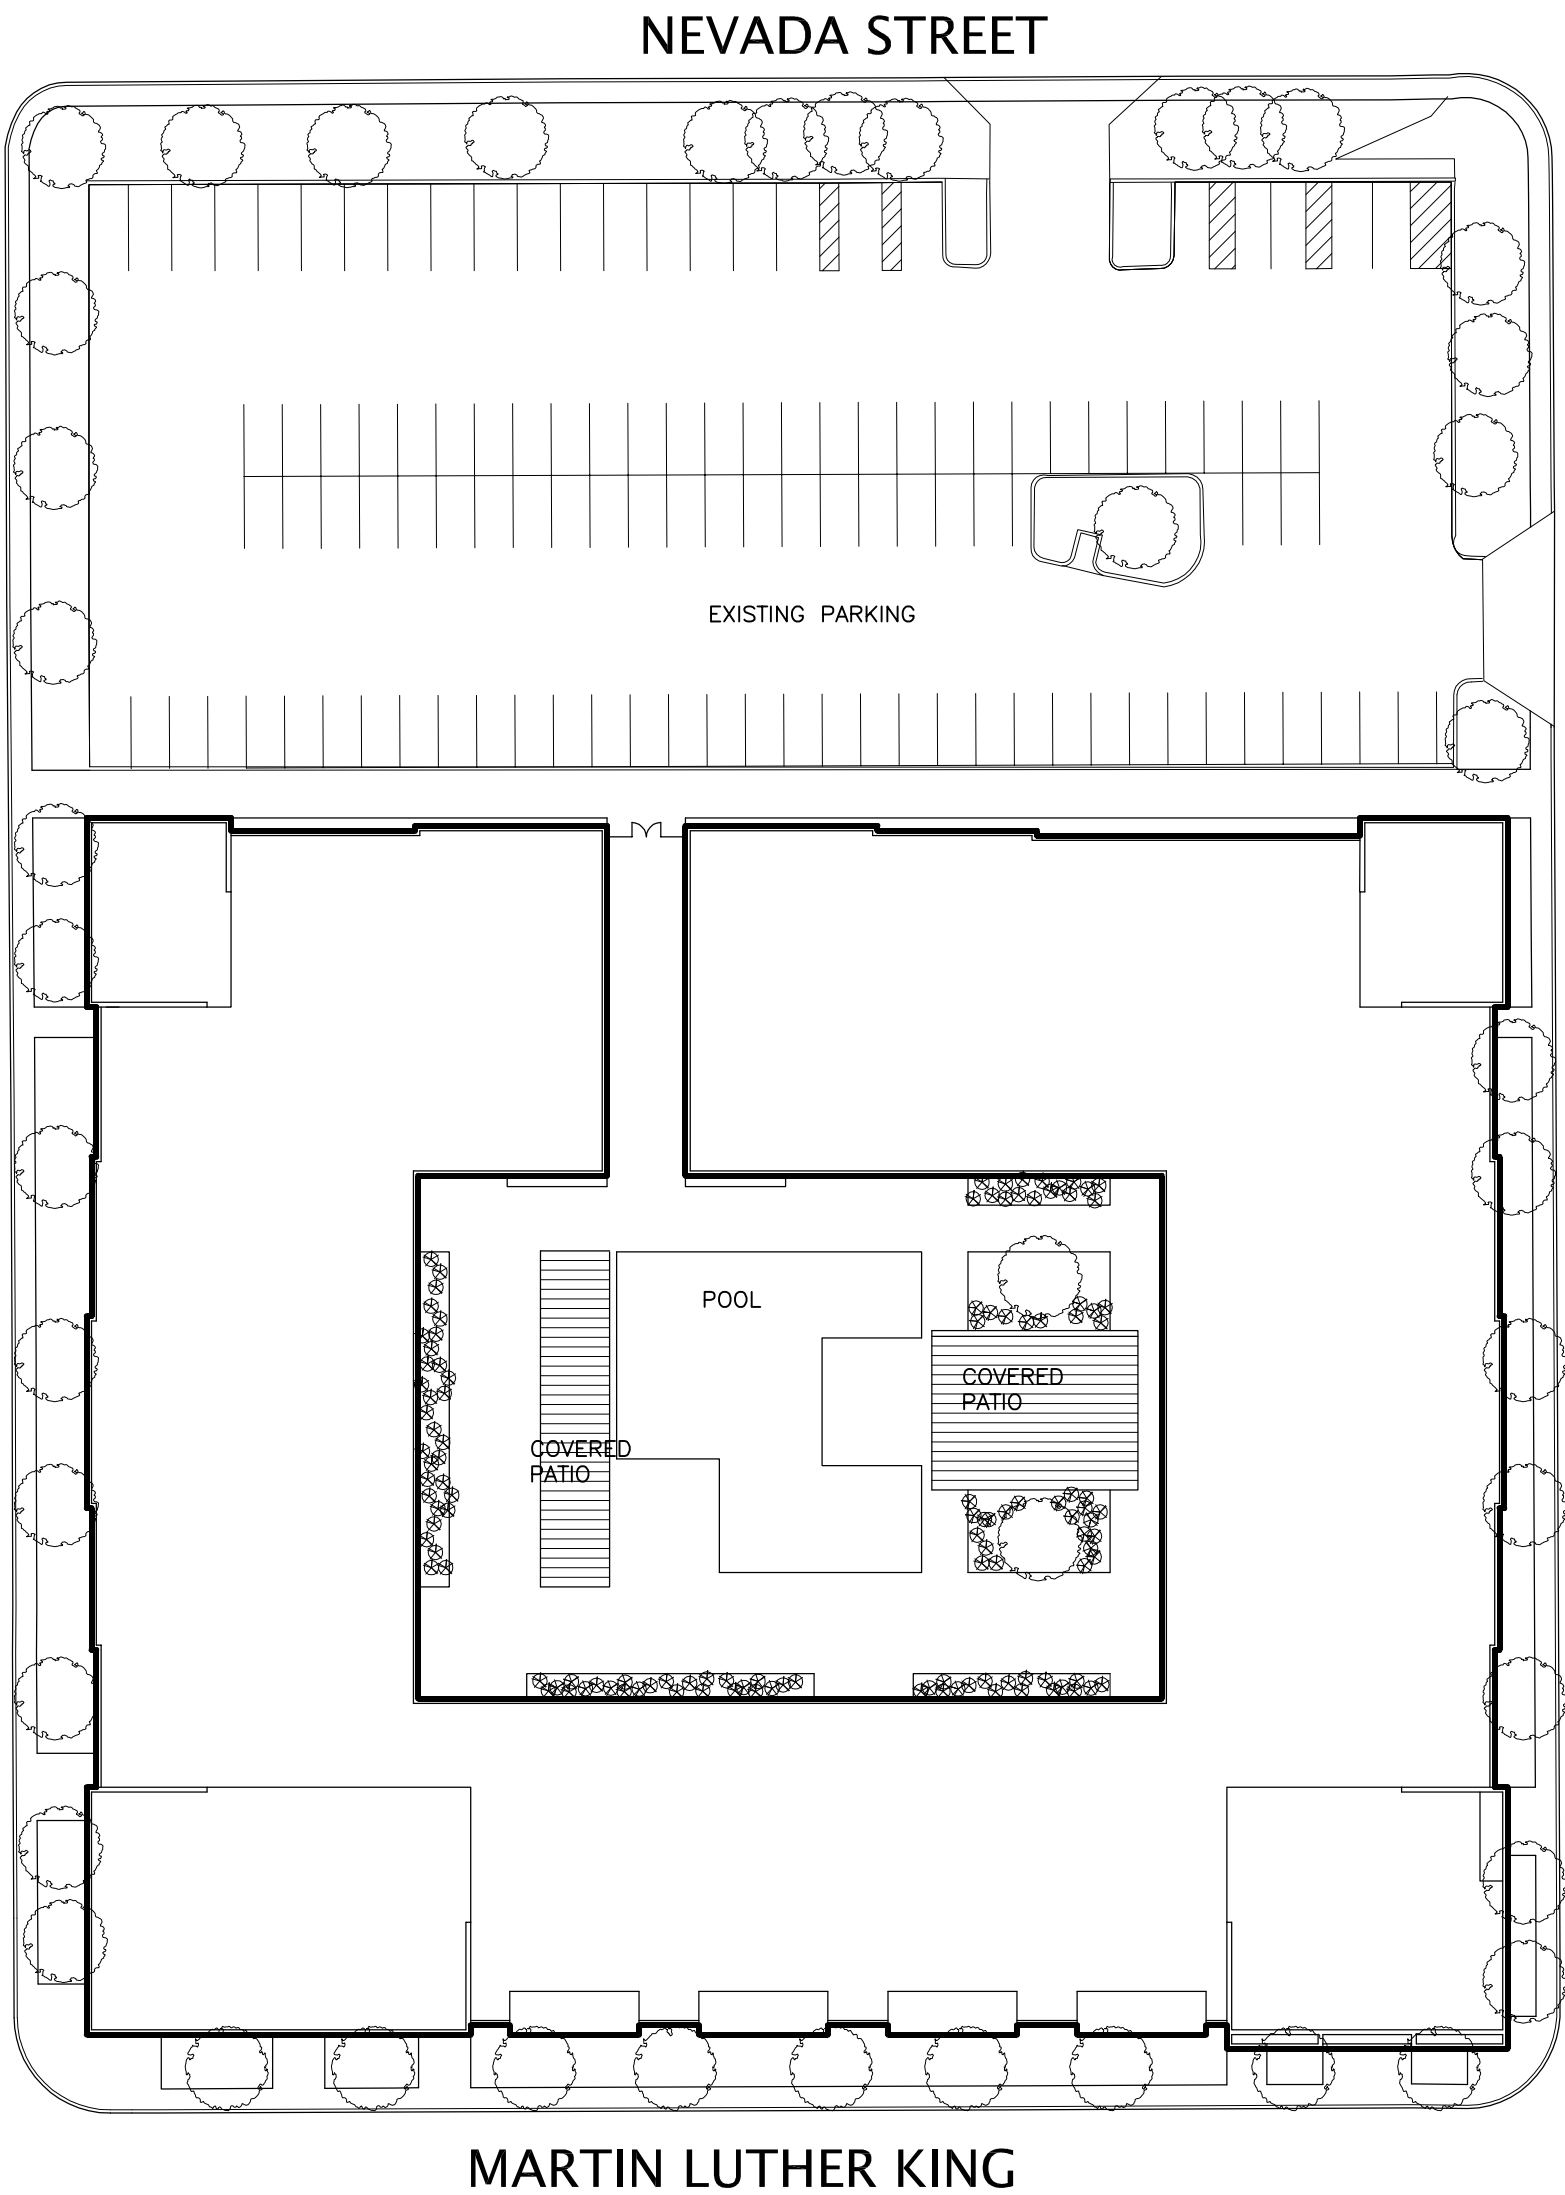


ST. PHILIP'S COLLEGE STUDENT HOUSING

SITE PLAN

LOWE DOWN DEVELOPMENT
JANUARY 4, 2017

ROBEY ARCHITECTURE
SCALE 1"=40'-0"