



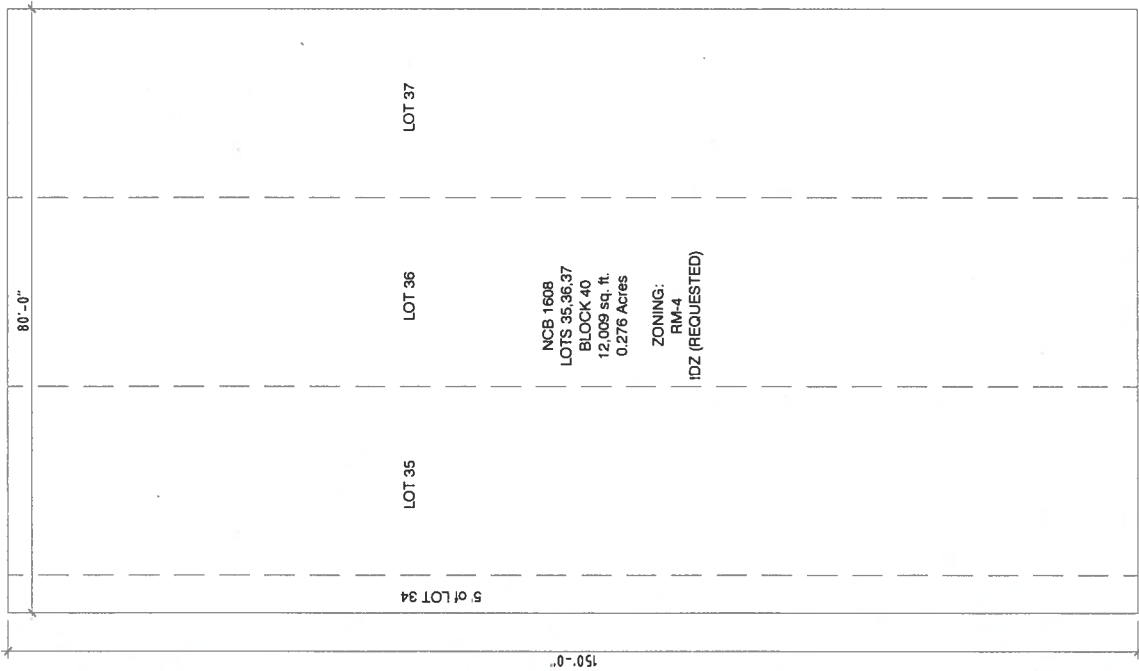


1 SITE PLAN
EXISTING

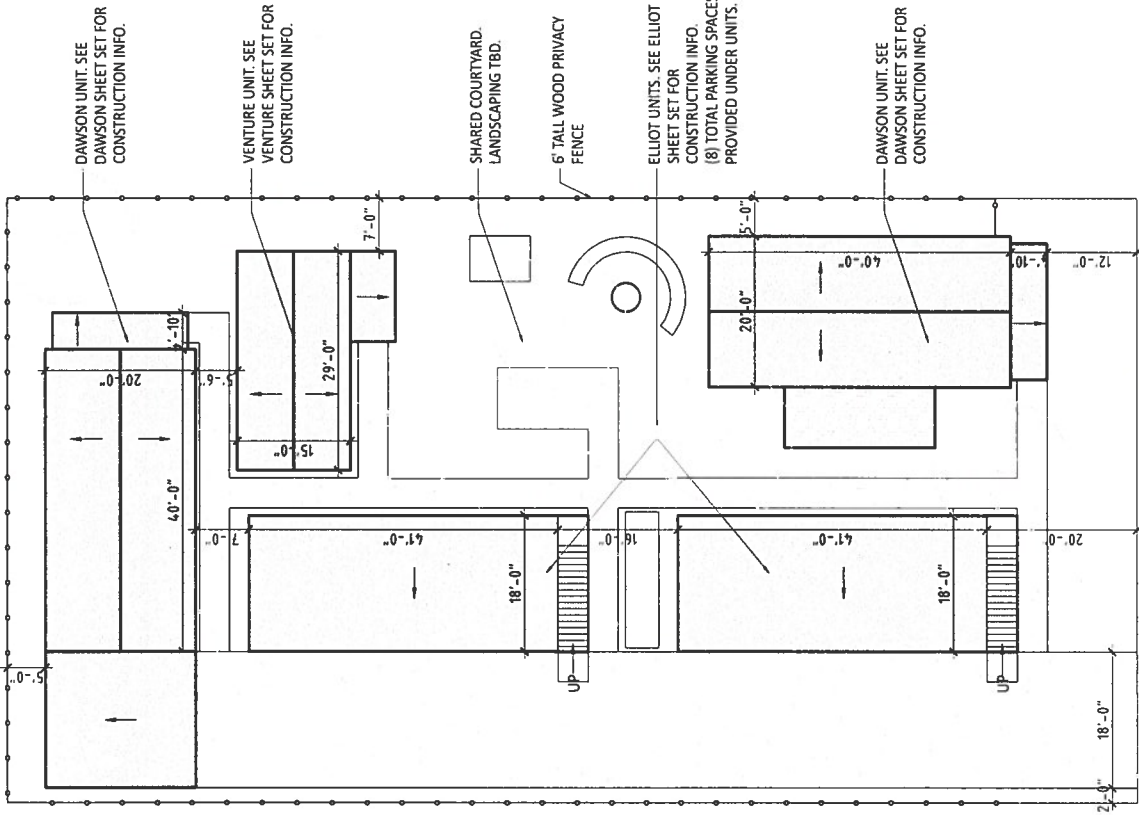

2 SITE PLAN
PROPOSED

0' 4' 8' 16'
SCALE: 1/4" = 1'-0"

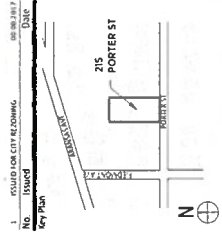

NOT FOR
CONSTRUCTION

Architect
Rising Barn
118 E Houston St, Suite 300
San Antonio, TX 78210
512-596-0006
www.risingbarn.com

RISING BARN
215 Porter Street
San Antonio, TX 78210

Drawing Title

**EXISTING &
PROPOSED
SITE PLANS**

Drawn By	ESG
Date	10/30/2017
Scale	1/16" = 1'-0"
Project No.	17007 ADD
Sheet No.	A-100.DWG

These plans are an indication of intent and are the property of the
Architect. They are not to be used for construction without the approval of the
Architect.

A-100

ESG ARCHITECT

72018122