


1 SURVEY
SCALE: AS NOTED



2 PRELIMINARY SITE PLAN
SCALE: 1/16"=1'-0"

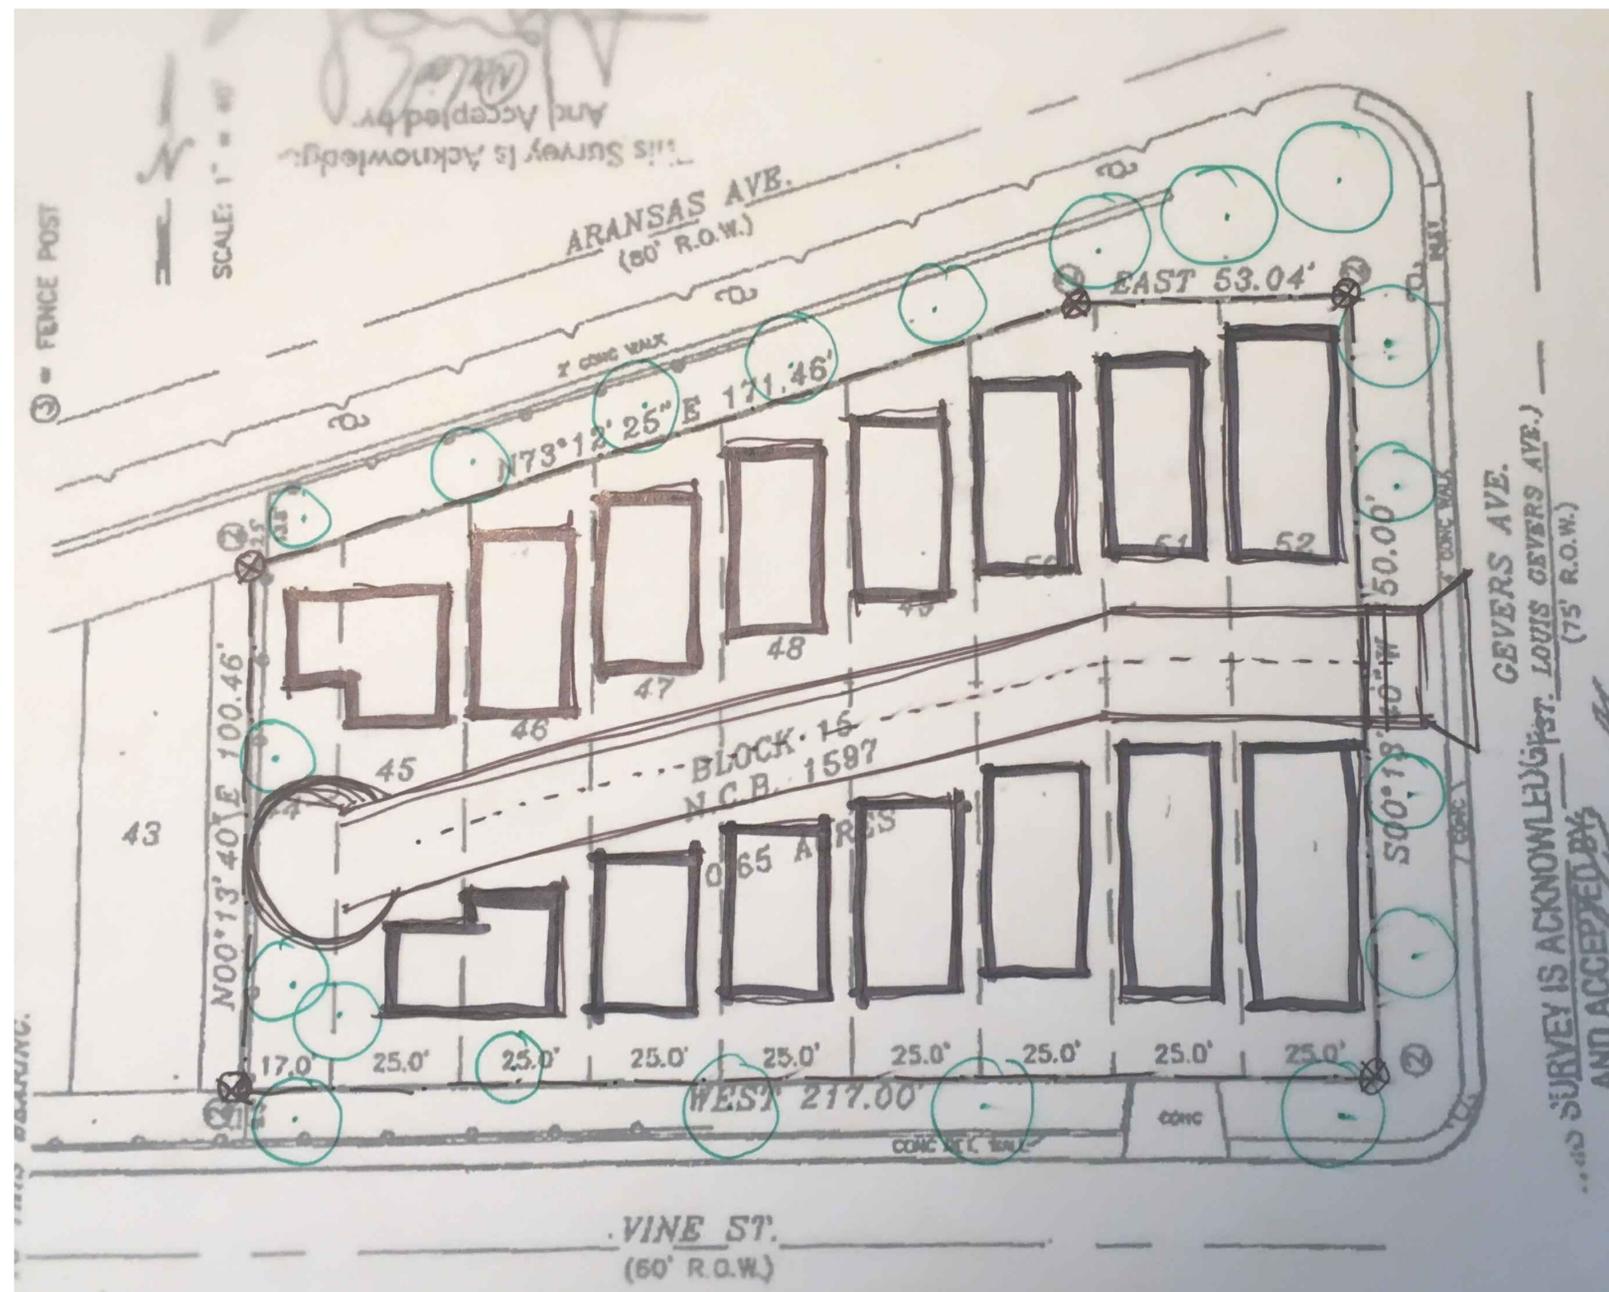

"I, Brett Henneke of Henneke Financial Group LLC, the property owner, acknowledge that this site plan submitted for the purpose of rezoning this property is in accordance with all applicable provisions of the Unified Development Code. Additionally, I understand that City Council approval of a site plan in conjunction with a rezoning case does not relieve me from adherence to any/all City-adopted Codes at the time of plan submittal for building permits."



ZIGA ARCHITECTURE STUDIO
Architecture | Interiors | Historic Preservation

1218 E. EUCLID AVE.
SAN ANTONIO, TX 78212

TEL: 210.201.3637
EMAIL: INFO@STUDIOZIGA.COM
WWW.STUDIOZIGA.COM

REZONING APPLICATION

133 VINE ST.,
SAN ANTONIO, TX 78210

HENNEKE FINANCIAL GROUP, LLC

DRAWING FOR
REVIEW ONLY. NOT
FOR CONSTRUCTION,
PERMITTING OR
REGULATORY
APPROVAL

© 2018 ZIGA ARCHITECTURE STUDIO, PLLC
ALL RIGHTS RESERVED. THIS DRAWING
AND ITS REPRODUCTIONS ARE THE
PROPERTY OF ZIGA ARCHITECTURE STUDIO,
PLLC. IT MAY NOT BE REPRODUCED,
PUBLISHED OR USED IN ANY WAY WITHOUT
THE WRITTEN PERMISSION OF ZIGA
ARCHITECTURE STUDIO, PLLC.

ISSUE		
#	DATE	DESCRIPTION
1	11/14/2018	REZONING APPLICATION

SURVEY / PRELIMINARY
MASTER SITE PLAN

PROJECT NO.	18-146
DATE:	11/14/18
DRAWN BY:	FJZ
REVIEWED BY:	FJZ
PROJECT ARCHITECT:	FELIX J. ZIGA JR., AIA
	TEXAS LICENSE NO. 24683

MSPI00