
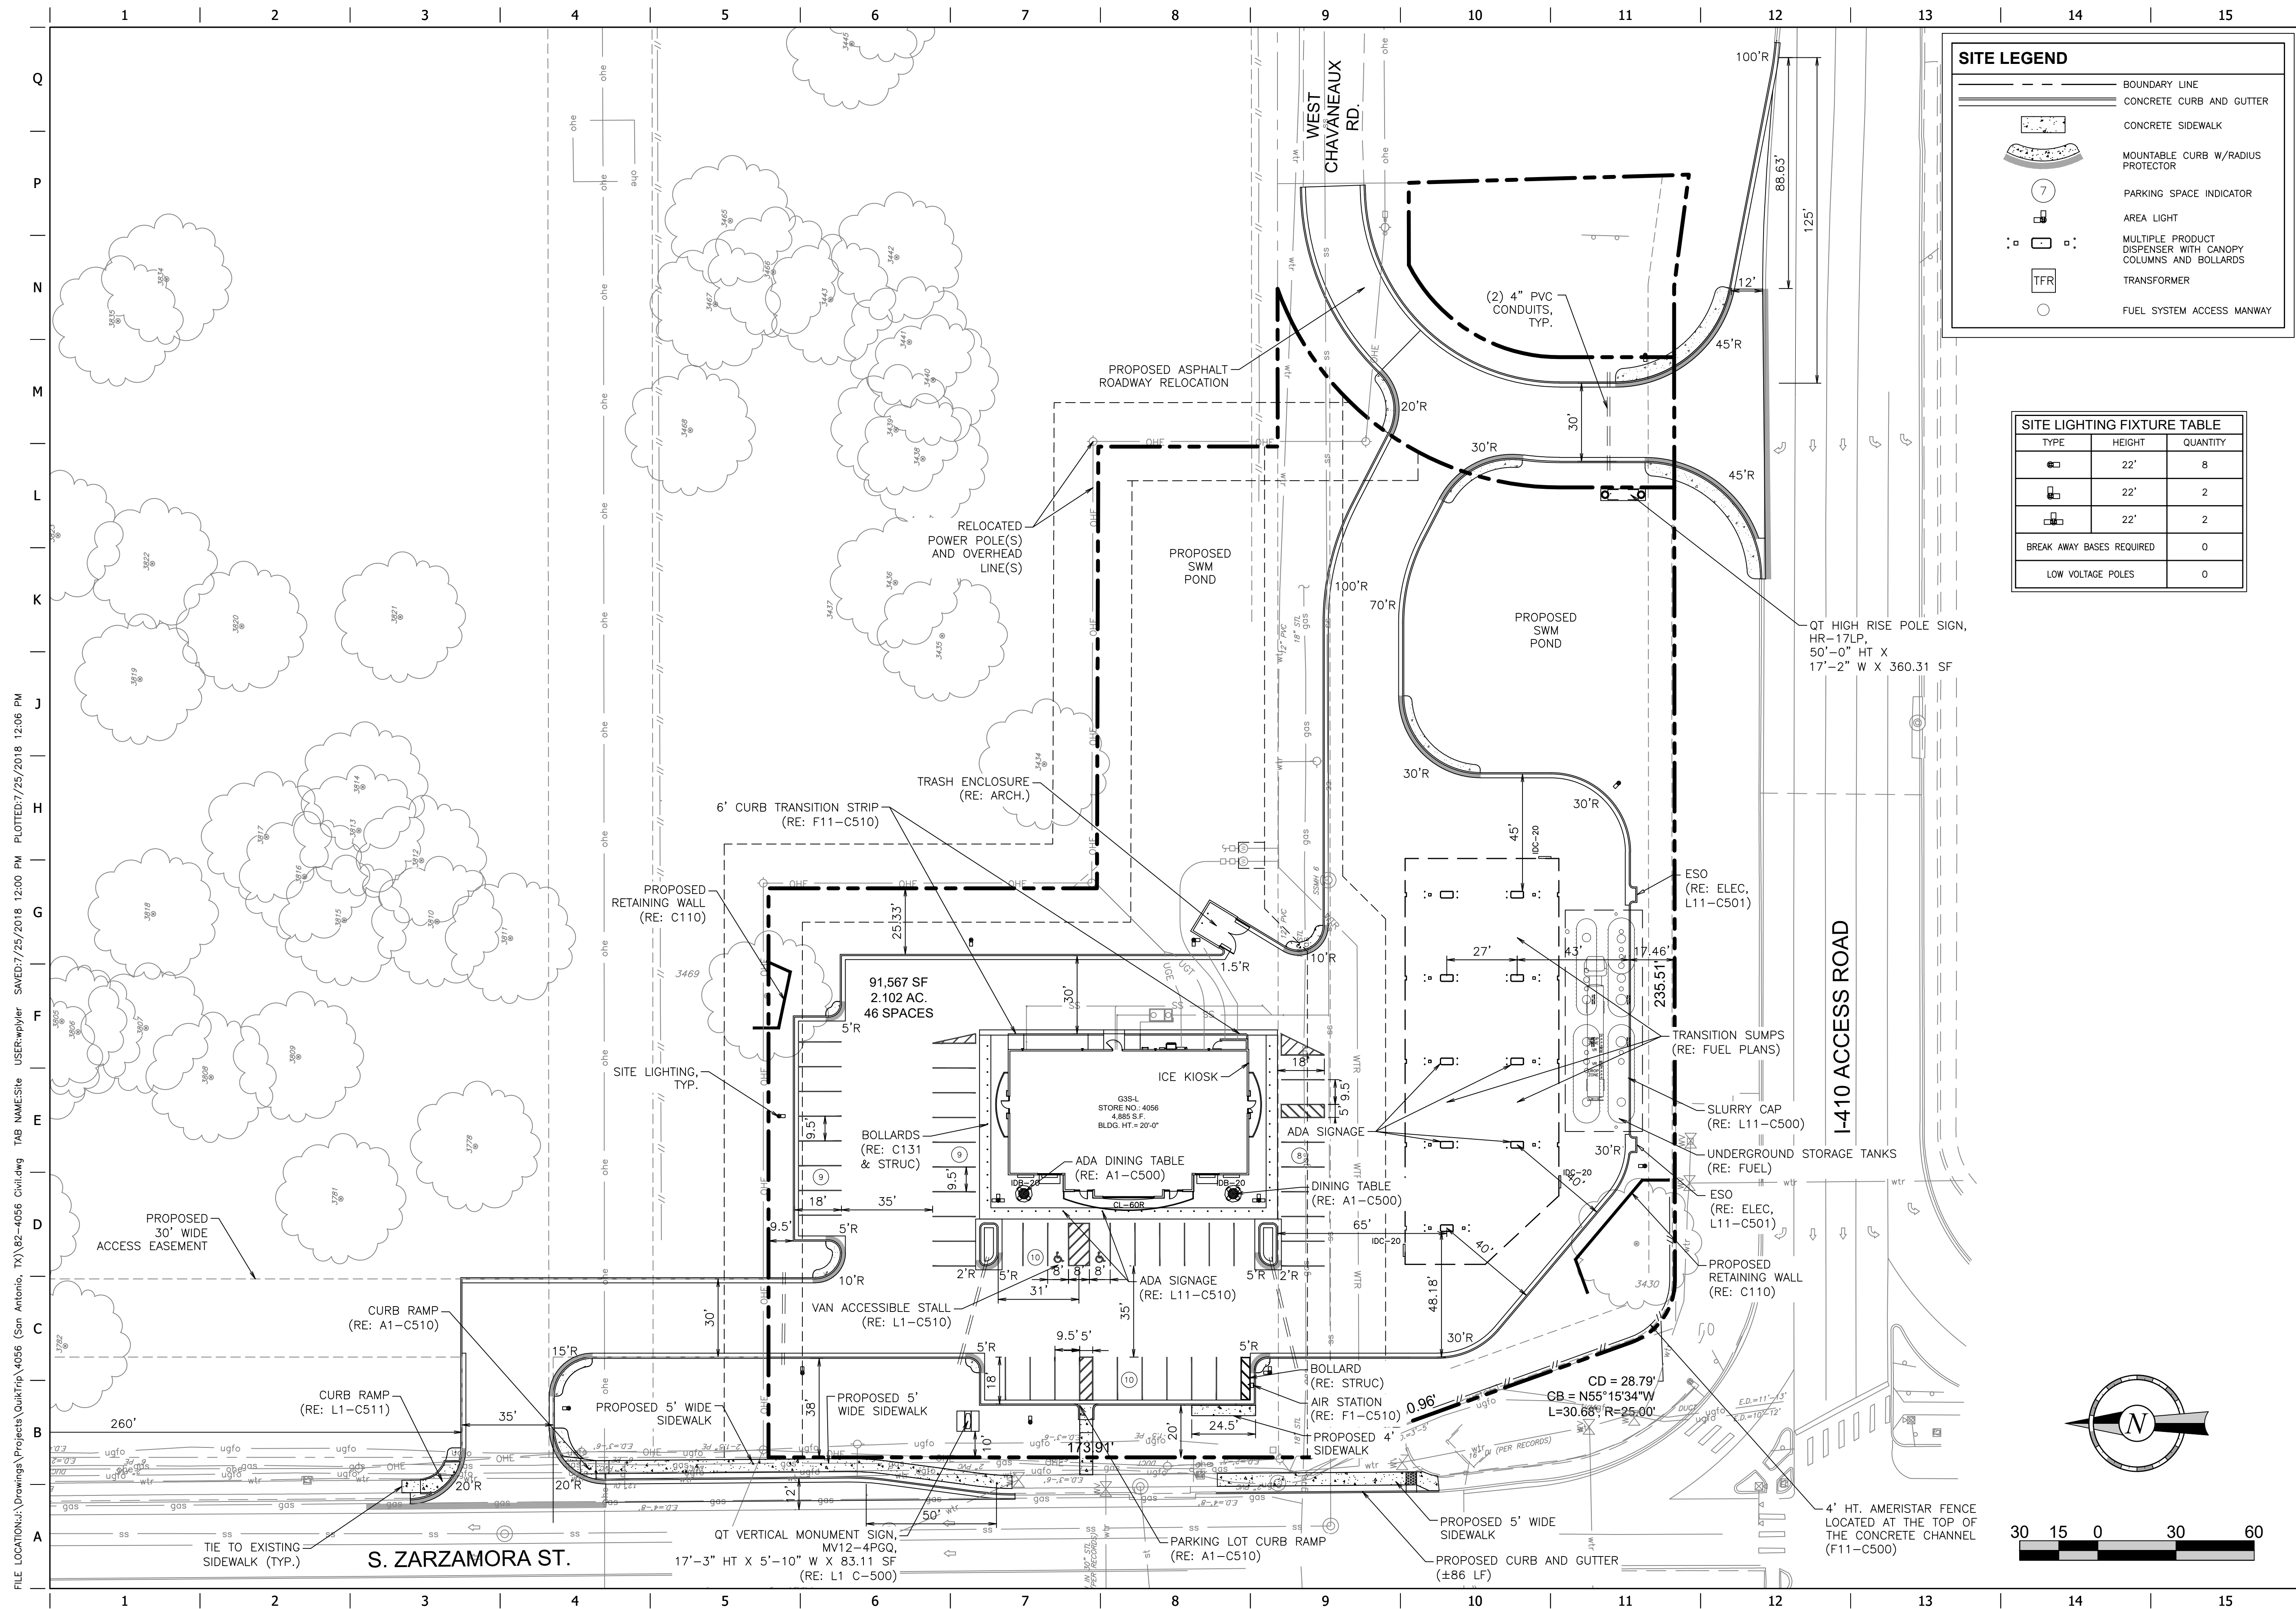


 

SITE LEGEND

	BOUNDARY LINE
	CONCRETE CURB AND GUTTER
	CONCRETE SIDEWALK
	MOUNTABLE CURB W/ RADIUS PROTECTOR
	PARKING SPACE INDICATOR
	AREA LIGHT
	MULTIPLE PRODUCT DISPENSER WITH CANOPY COLUMNS AND BOLLARDS
	TRANSFORMER
	FUEL SYSTEM ACCESS MAINWAY

TYPE	HEIGHT	QUANTITY
	22'	8
	22'	2
	22'	2
BREAK AWAY BASES REQUIRED		0
LOW VOLTAGE POLES		0

ISSUE DATE: 07/25/18

FREELAND and KAUFFMAN, INC.

TEXAS REGISTERED

ENGINEERING
FIRM F-8891

QuikTrip No. 4056

ZARZAMORA STREET
SAN ANTONIO, TX



© COPYRIGHT QUIKTRIP CORPORATION 2011
ANY UNAUTHORIZED USE, REPRODUCTION,
PUBLICATION, DISTRIBUTION, OR SALE IN
WHOLE OR IN PART, IS STRICTLY FORBIDDEN.

PROTOTYPE: P-94.01 (06/06/18)

DIVISION:

VERSION: 001

DESIGNED BY: WH

DRAWN BY: MFL

REVIEWED BY: GC

[illegible]

SHEET TITLE:

SITE PLAN

SHEET NUMBER

C100