




TREE CANOPY COMPLIANCE		
GROSS PROJECT SITE AREA:		1,454,406 SF
LESS REGULATORY FLOOD PLAIN:		<49,005 SF>
LESS 25'-0" R.O.W. TAKING @ RALPH FAIR ROAD:		<19,799 SF>
= NET PROJECT SITE AREA:		1,385,602 SF
X 38% = TOTAL TREE CANOPY REQUIRED		526,529 SF
TREE CANOPY PROVIDED		
1. 100% CREDIT EXISTING PROTECTED TREES		
(205) LIVE OAKS @ 875 SF X 100%		179,375 SF
(#'s 609 thru 612, 655 thru 659, 738, 739, 741 thru 751, 827, 1185 thru 1188, 1240, 1241, 2002, 2105, 2108, 2109, 2112, 2113, 3154 thru 3161, 3351, 4091, 4098, 4099, 4101, 4169 thru 4179, 4199 thru 4210, 4214 thru 4217, 4219, 4220 thru 4233, 4235, 4236, 4240, 4242, 4243, 4244, 4246 thru 4269, 4272 thru 4275, 4277 thru 4279, 4303, 4327, 4328, 4330, 4331, 4333, 4334, 4336, 4337, 4338, 4339, 4340 thru 4351, 4353, 4354, 4355 thru 4361, 4363, 4364, 4365, 4366 thru 4374, 4379 thru 4385, 4387, 4388, 4391 thru 4395, 4397 thru 4403, 4414, 4812 thru 4813, 4940, 4954 thru 4960)		
(15) ASHE JUNIPER @ 275 SF X 100%		4,125 SF
(#'s 832, 833, 841, 989, 2002, 2084, 2110, 2335, 2336, 4234, 4237, 4362, 4389, 4390, 4396)		
(20) CEDAR ELM @ 875 SF X 100%		17,500 SF
(#'S 2086, 2016, 2017, 2114 thru 2117, 4093, 4100, 4211, 4213, 4218, 4271, 4280, 4281, 4299, 4300, 4301, 4329, 4376)		
(1) PERSIMMON @ 275 SF X 100%		275 SF
(# 740)		
(1) HUISACHE @ 550 X 100%		550 SF
(# 4198)		
(3) HACKBERRY @ 875 X 100%		2,625 SF
(# 4326, 4335, 4352)		
(1) MESQUITE @ 550 SF X 100%		550 SF
(#2121)		
TOTAL EXISTING PROTECTED TREES		205,000 SF
2. 100% CREDIT EXISTING UNDERSIZED TREES		
(26) LIVE OAKS @ 875 SF X 100%		22,750 SF
(#'s 1554,1557,1569 thru 1571, 1573, 1574, 1576 thru 1578, 1589 thru 1592, 1594, 1607, 1620, 1734 thru 1736, 1754 thru 1757, 1766, 1768)		
(97) ASHE JUNIPER @ 275 SF X 100%		26,675 SF
(#'s 608,1551 thru 1553, 1555, 1556, 1558 thru 1568, 1572, 1575, 1579 thru 1588, 1593, 1595 thru 1606, 1608 thru 1614, 1619, 1621 thru 1627, 1634, 1636, 1640, 1642, 1643, 1694, 1699, 1700, 1709, 1717, 1721, 1727 thru 1731, 1738 thru 1753, 1758, 1759, 1761, 1763, 1764, 1769 thru 1771, 1778 thru 1780)		
(3) CEDAR ELM @ 875 SF X 100%		2,625 SF
(#'s 1762, 1765, 1767)		
(2) PERSIMMON @ 275 SF X 100%		550 SF
(#'s 1641, 1760)		
(1) HACKBERRY @ 875 X 100%		875 SF
(# 1737)		
TOTAL EXISTING UNDERSIZED TREES		53,475 SF
3. NEW TREES		
90% CREDIT NEW TREES (TYPICAL LOT)		
(107) BUR OAKS @ 1200 SF X 90% X 150%:		173,340 SF
(ENERGY CONSERVATION CREDIT USED)		
(107) SHUMARD OAKS @ 1200 SF X 90% X 150%:		173,340 SF
(ENERGY CONSERVATION CREDIT USED)		
(107) LIVE OAKS @ 875 SF X 90%:		84,263 SF
(107) CEDAR ELMS @ 875 SF X 90%:		84,263 SF
90% CREDIT NEW TREES (STREETSCAPE)		
(17) BUR OAKS @ 1200 SF X 90%:		18,360 SF
(18) SHUMARD OAKS @ 1200 SF X 90%:		19,440 SF
(15) LIVE OAKS @ 875 SF X 90%:		11,813 SF
(13) CEDAR ELM @ 875 SF X 90%:		10,238 SF
(61) MOUNTAIN LAURELS @ 275 @ 90%:		15,098 SF
SUBTOTAL:		
TOTAL TREE CANOPY PROVIDED:		590,155 SF
EXCESS TREE CANOPY PROVIDED:		848,630 SF (61.2%)
		322,101 SF (23.2%)
TREE MITIGATION SUMMARY		
TREE MITIGATION REQUIRED PER TREE INVENTORY:		
1. PROTECTED TREE INVENTORY		2187 CAL. IN.
2. FLOOD PLAIN TREE INVENTORY		294 CAL. IN.
3. RIPARIAN BUFFER TREE INVENTORY		358 CAL. IN.
TOTAL MITIGATION REQUIRED:		2839 CAL. IN.
TREE MITIGATION PROVIDED:		
1. UNDERSIZED TREES TO BE PRESERVED:		658 CAL. IN.
REF. UNDERSIZED TREE INVENTORY		
2. FULL-CREDIT PROPOSED TREES (2 PER LOT)		
(107) 4" CAL. CEDAR ELMS:		428 CAL. IN.
(107) 4" CAL. LIVE OAKS:		428 CAL. IN.
3. PARTIAL-CREDIT PROPOSED TREES (2 PER LOT)		
(107) 4" CAL. SHUMARD OAKS (LESS 1.5" EA.):		267.5 CAL. IN.
(107) 4" CAL. BUR OAKS (LESS 1.5" EA.):		267.5 CAL. IN.
4. FULL CREDIT PROPOSED STREETSCAPE TREES		404.5 CAL. IN.
(REF. SHEET TM1.0 OVERALL TREE MITIGATION PLAN)		
5. RESEEDING OF RIPARIAN BUFFER & FLOODPLAIN: (TOTAL AREA: 39,920 SQ. FT.)		
HALF CREDIT FOR RESEEDING FLOOD PLAIN:		
294 CAL. IN. X 50%:		147 CAL. IN.
HALF CREDIT FOR RESEEDING RIPARIAN BUFFER:		
358 CAL. IN. X 50%:		179 CAL. IN.
6. 15% TREE CLUSTER INCENTIVE W/ UNDERSTORY:		
Tree #'s 609 thru 612, 738 thru 743, 745 thru 751, 829, 2112 thru 2115, 2117, 2125 thru 2132, 3149 thru 3251, 3153 thru 3155, 4099 thru 4101, 4169, 4173 thru 4178, 4186 thru 4196, 4199 thru 4204, 4206 thru 4210, 4213 thru 4220, 4225, 4234 thru 4237, 4244, 4270 thru 4273, 4301 thru 4303, 4335 thru 4341, 4342 thru 4349, 4352 thru 4360, 4364 thru 4368, 4370, 4371, 4373, 4374, 4376, 4394 thru 4399, 4382 thru 4387, 4391 thru 4393, 4812 thru 4814, 4956 thru 4958, & 4960		
= 1340 CAL. INCHES X 15%:		201 CAL. IN.
TOTAL MITIGATION PROVIDED:		2980.5 CAL. IN.
EXCESS MITIGATION PROVIDED:		141.5 CAL. IN.

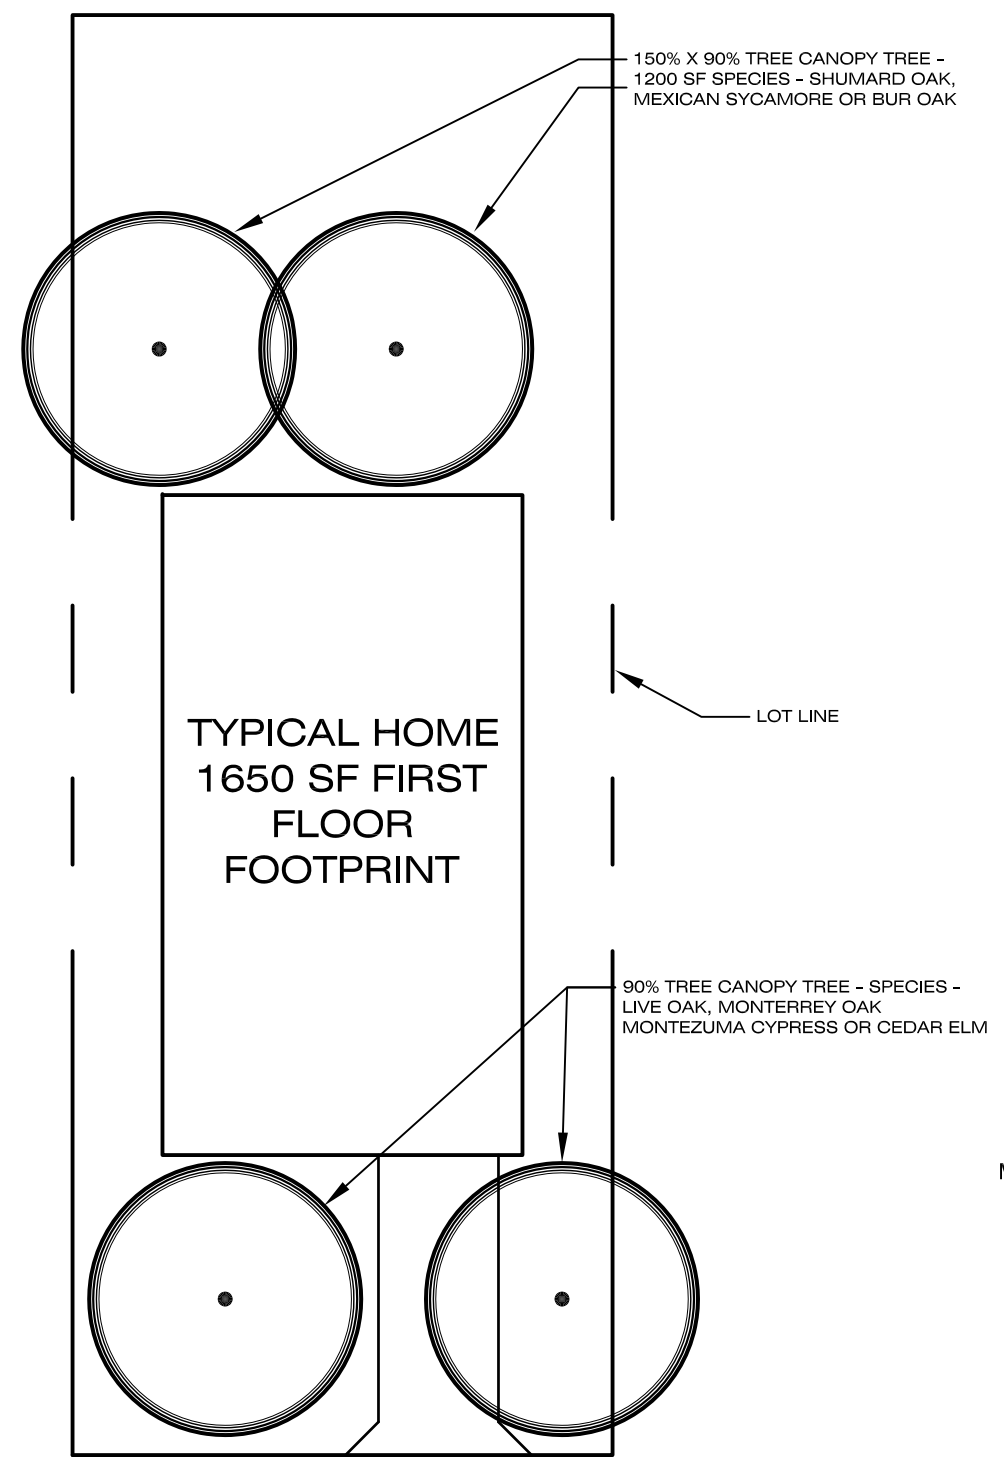



TREE PLANTING DETAIL FOR
TYPICAL LOT - 4 Trees
Scale: 1/16" = 1'-0"

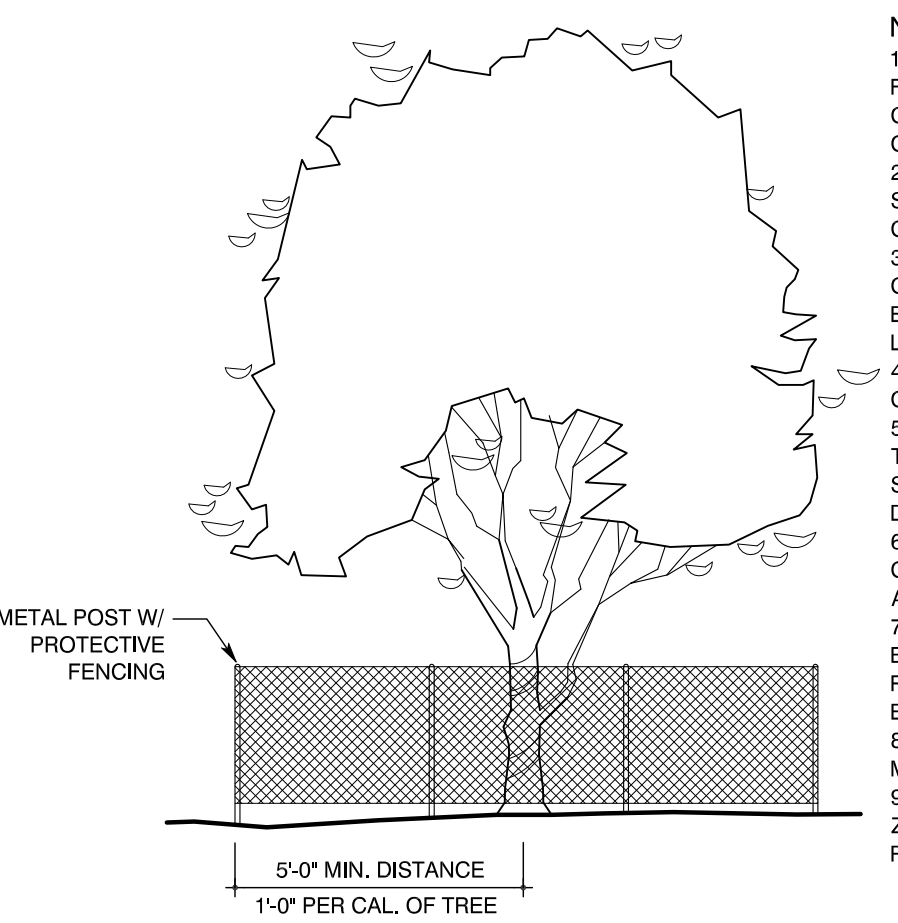

TREE PROTECTION DETAIL
NOT TO SCALE

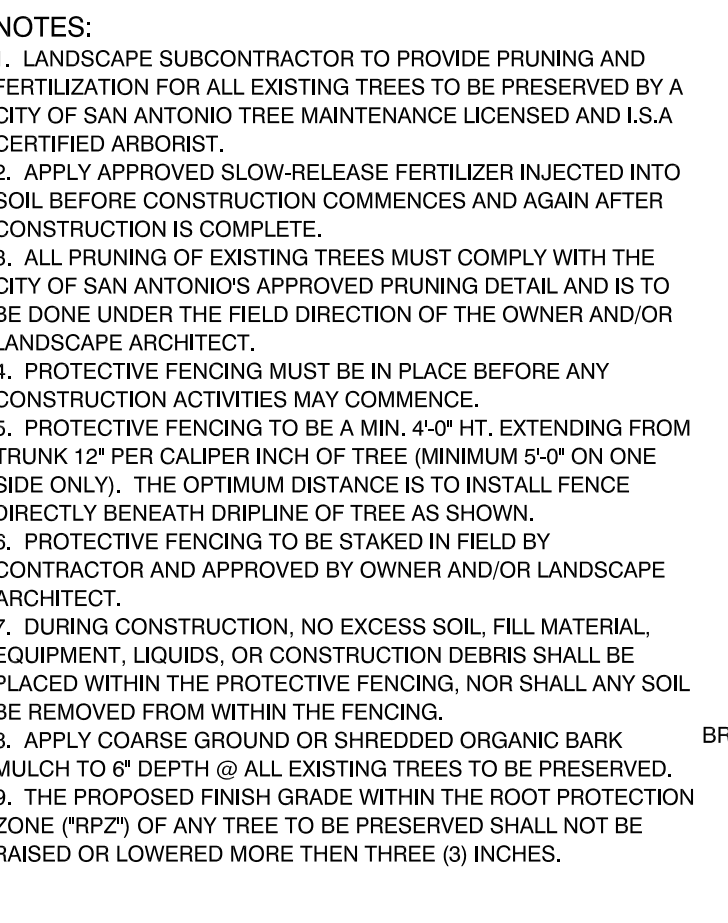

TREE PRUNING DETAIL
NOT TO SCALE

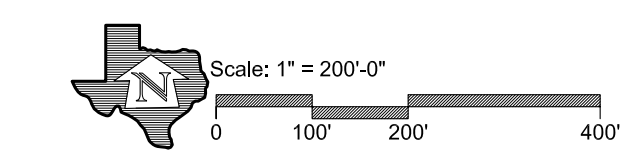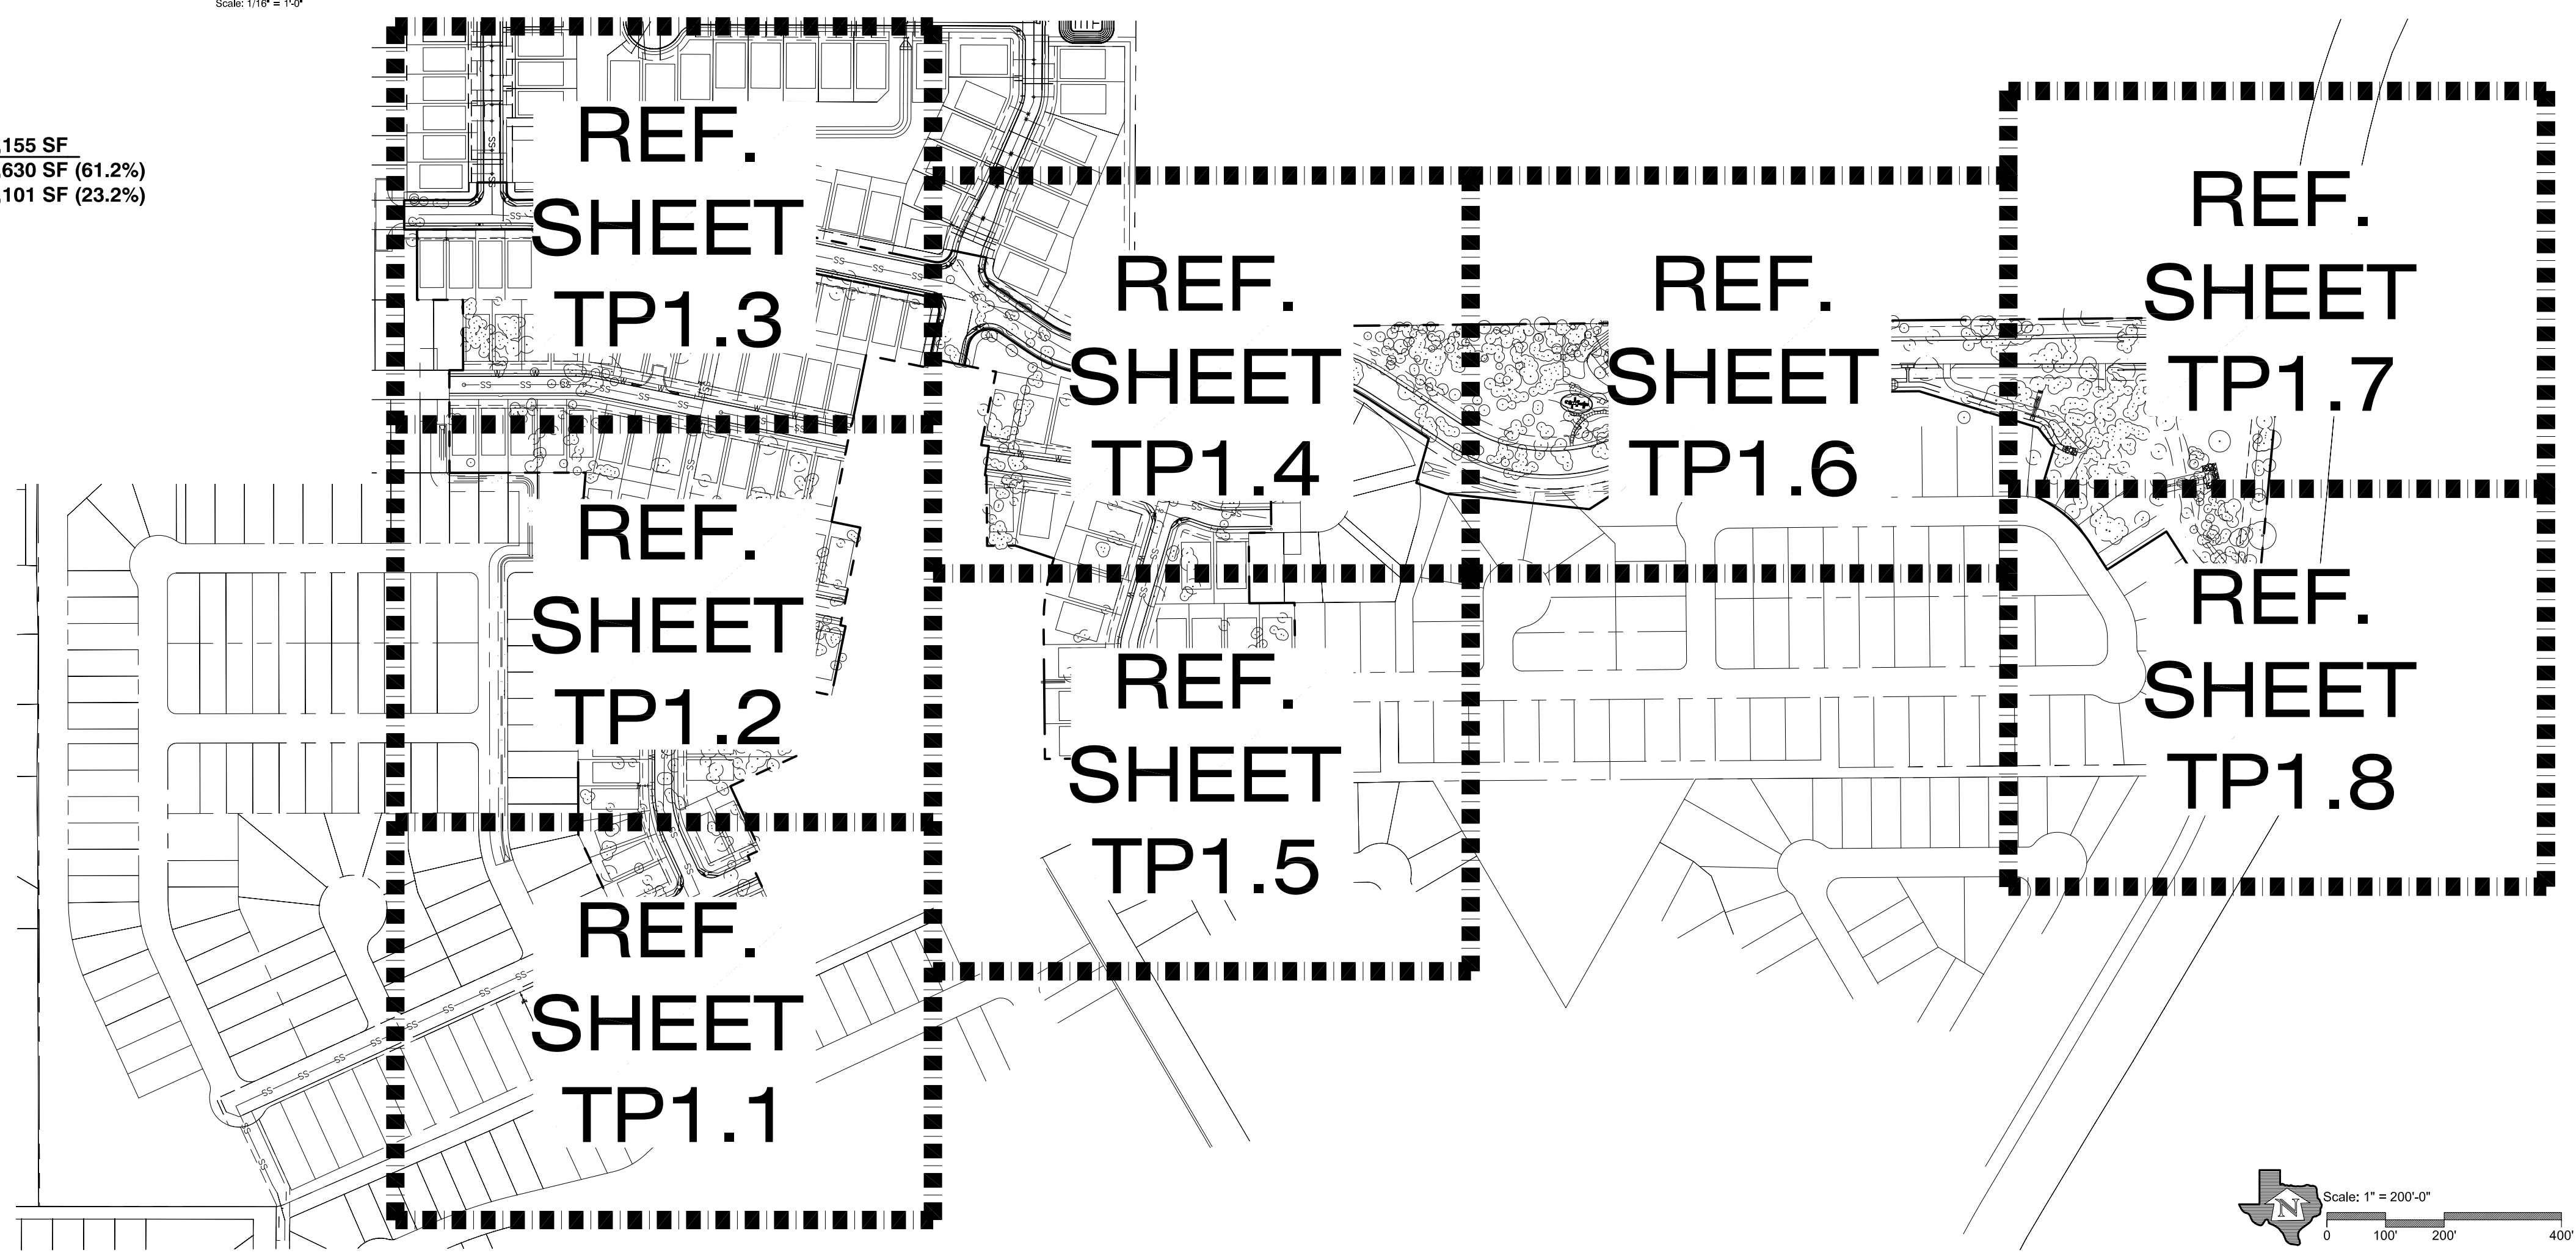

Refer to Sheets TP1.1 thru TP1.8 for Enlarged Tree Preservation Plans.
Refer to Sheets TP1.9 thru TP1.12 for Protected Tree Inventories
Refer to Sheet TP1.13 for Floodplain, Riparian Buffer and Undersized Tree Inventory and Well Detail
Refer to Sheet TM1.0 thru TM1.3 for Tree Mitigation Plans and Calculations

NEW TREE PLANTING NOTES:

- All new trees planted for use toward tree canopy requirements will be planted at the time of the contruction of each individual home and planted on each individual lot.
- All new trees planted for use toward tree canopy requirements will be selected from Appendix E of the City of San Antonio Unified Development Code in effect on the date hereof.
- All new trees planted for use toward tree canopy requirements will be irrigated with an automatic underground irrigation system


EXISTING TREE PRESERVATION AND REMOVAL NOTES:

- UNLESS OTHERWISE SPECIFICALLY INDICATED, THIS DOCUMENT SHOWS ONLY EXISTING PROTECTED-SIZE TREES AS DEFINED BY THE CITY OF SAN ANTONIO UNIFIED DEVELOPMENT CODE (THE UDC) IN EFFECT ON THE DATE HEREOF.
- CONTRACTOR IS SOLELY RESPONSIBLE FOR INSPECTING THE PROJECT SITE AND DETERMINING FOR HIMSELF IF OTHER EXISTING TREES, SHRUBS, OR VEGETATION ARE PRESENT WHICH MUST BE REMOVED IN ORDER TO CONSTRUCT THE IMPROVEMENTS PROPOSED HEREBY.
- BY ACT OF SUBMITTING A BID TO REMOVE THE EXISTING TREES SHOWN ON THIS PLAN, CONTRACTOR WARRANTS THAT HE (A) HAS PERSONALLY VISITED THE PROJECT SITE, (B) HAS INVESTIGATED THE EXISTING CONDITIONS SUFFICIENTLY TO DETERMINE WHAT, IF ANY, ADDITIONAL EXISTING TREES, SHRUBS, AND VEGETATION MUST BE REMOVED IN ORDER TO CONSTRUCT THE IMPROVEMENTS PROPOSED HEREBY, AND (C) HAS A CLEAR UNDERSTANDING OF THE TERMS "PROTECTED TREE, SIGNIFICANT TREE, HERITAGE TREE, AND FLOOD PLAIN, AND OF ANY OTHER CITY GUIDELINES, STANDARDS, AND REQUIREMENTS WHICH MAY IMPACT REMOVAL OF THE EXISTING TREES DEPICTED ON THIS PLAN.
- IN THE EVENT CONTRACTOR ENCOUNTERS ADDITIONAL EXISTING TREES, SHRUBS, AND VEGETATION NOT SHOWN ON THIS PLAN, BUT WHICH MUST REASONABLY BE REMOVED IN ORDER TO CONSTRUCT THE IMPROVEMENTS PROPOSED HEREBY, CONTRACTOR SHALL REMOVE THE ADDITIONAL EXISTING TREES, SHRUBS, AND VEGETATION AT NO ADDITIONAL COST TO THE OWNER, SUBJECT TO ANY APPLICABLE REQUIREMENTS, GUIDELINES, STIPULATIONS, OR APPROVALS ENFORCED BY THE CITY OF SAN ANTONIO.


- NOTES:
- LANDSCAPE SUBCONTRACTOR TO PROVIDE PRUNING AND FERTILIZATION FOR ALL EXISTING TREES TO BE PRESERVED BY A CITY OF SAN ANTONIO TREE MAINTENANCE LICENSED AND I.S.A CERTIFIED ARBORIST.
 - APPLY APPROVED SLOW-RELEASE FERTILIZER INJECTED INTO SOIL BEFORE CONSTRUCTION COMMENCES AND AGAIN AFTER CONSTRUCTION IS COMPLETE.
 - ALL PRUNING OF EXISTING TREES MUST COMPLY WITH THE CITY OF SAN ANTONIO'S APPROVED PRUNING DETAIL AND IS TO BE DONE UNDER THE FIELD DIRECTION OF THE OWNER AND/OR LANDSCAPE ARCHITECT.
 - PROTECTIVE FENCING MUST BE IN PLACE BEFORE ANY CONSTRUCTION ACTIVITIES MAY COMMENCE.
 - PROTECTIVE FENCING TO BE A MIN. 4'-0" HT. EXTENDING FROM TRUNK 12" PER CALIPER INCH OF TREE (MINIMUM 5'-0" ON ONE SIDE ONLY). THE OPTIMUM DISTANCE IS TO INSTALL FENCE DIRECTLY BENEATH DRIPLINE OF TREE AS SHOWN.
 - PROTECTIVE FENCING TO BE STAKED IN FIELD BY CONTRACTOR AND APPROVED BY OWNER AND/OR LANDSCAPE ARCHITECT.
 - DURING CONSTRUCTION, NO EXCESS SOIL, FILL MATERIAL, EQUIPMENT, LIQUIDS, OR CONSTRUCTION DEBRIS SHALL BE PLACED WITHIN THE PROTECTIVE FENCING, NOR SHALL ANY SOIL BE REMOVED FROM WITHIN THE FENCING.
 - APPLY COARSE GROUND OR SHREDED ORGANIC BARK MULCH TO 6" DEPTH @ ALL EXISTING TREES TO BE PRESERVED.
 - THE PROPOSED FINISH GRADE WITHIN THE ROOT PROTECTION ZONE ("RPZ") OF ANY TREE TO BE PRESERVED SHALL NOT BE RAISED OR LOWERED MORE THEN THREE (3) INCHES.

PRUNING NOTES:

- ALL PRUNING IS TO BE DONE BY A LICENSED ARBORIST UNDER THE FIELD DIRECTION OF THE OWNER AND/OR LANDSCAPE ARCHITECT.
- WHERE FEASIBLE, PRUNE TREES BEFORE COMMENCEMENT OF CONSTRUCTION.
- PAIN ALL WOUNDS ON OAK TREES WITHIN 30 MINUTES OF PRUNING.

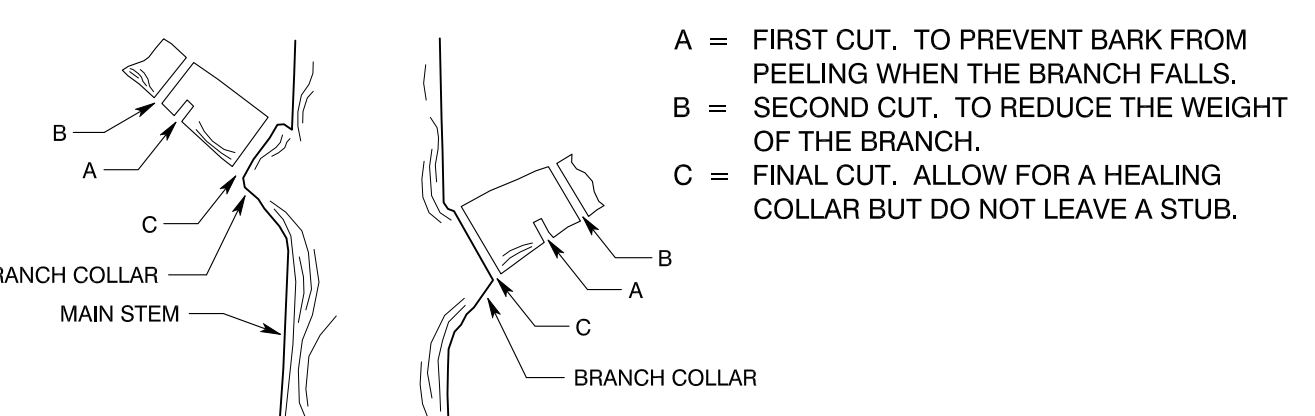


TREE PRUNING DETAIL
NOT TO SCALE

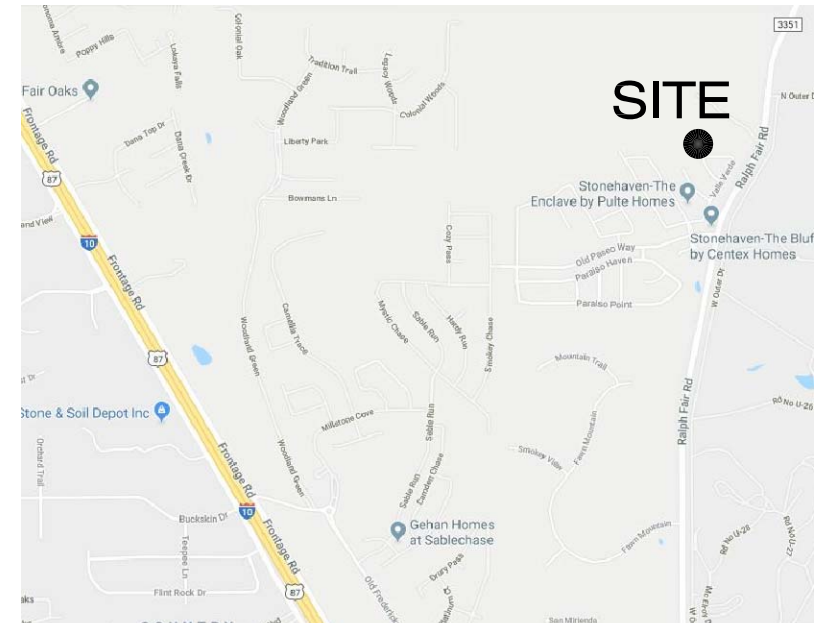

VICINITY MAP (N.T.S.)

HORIZON
DESIGN AND DEVELOPMENT
PLANNING LANDSCAPE ARCHITECTURE
DESIGN CONSULTING
14607 San Pedro Ave., Suite 200
San Antonio, Texas 78222
210.831.8564 jrobinson@horizondesign-sa.com

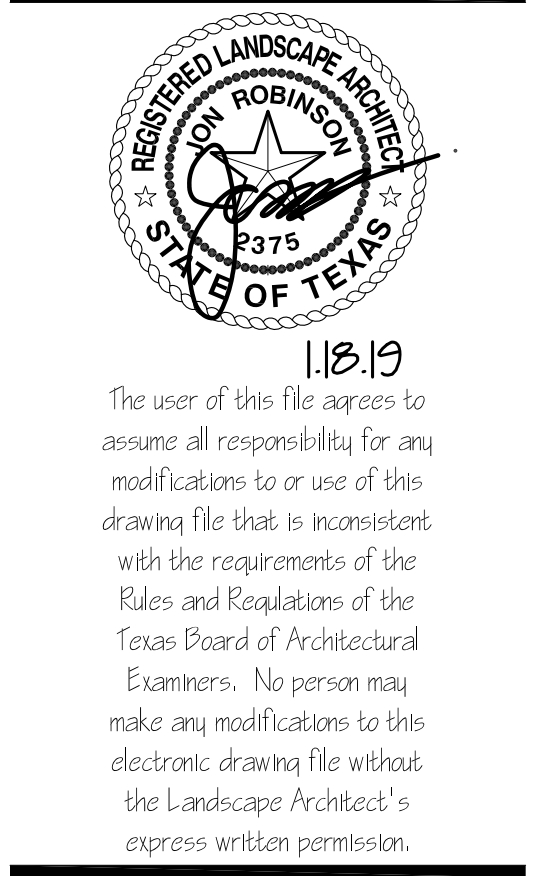

OWNER
PULTE GROUP

1711 Dry Creek Way, Suite 120
San Antonio, TX 78259

PROJECT
Gombert Tract
Units 2 & 3

Ralph Fair Road
Boerne, Texas 78015

REVISIONS	
1. Site Plan Update	5/2/18
2. City Comments	5/8/18
3. City Comments	5/21/18
4. Site Change	12/6/18
5. City Comments	1/8/19
6. City Comments	1/11/19
4. City Comments	1/18/19

PROJECT NUMBER
2017-260


Drawn By: bc
Checked By: jr

Sheet Title:
OVERALL TREE
PRESERVATION
PLAN

Sheet Number:

TP1.0

Issue Date:
April 24, 2018

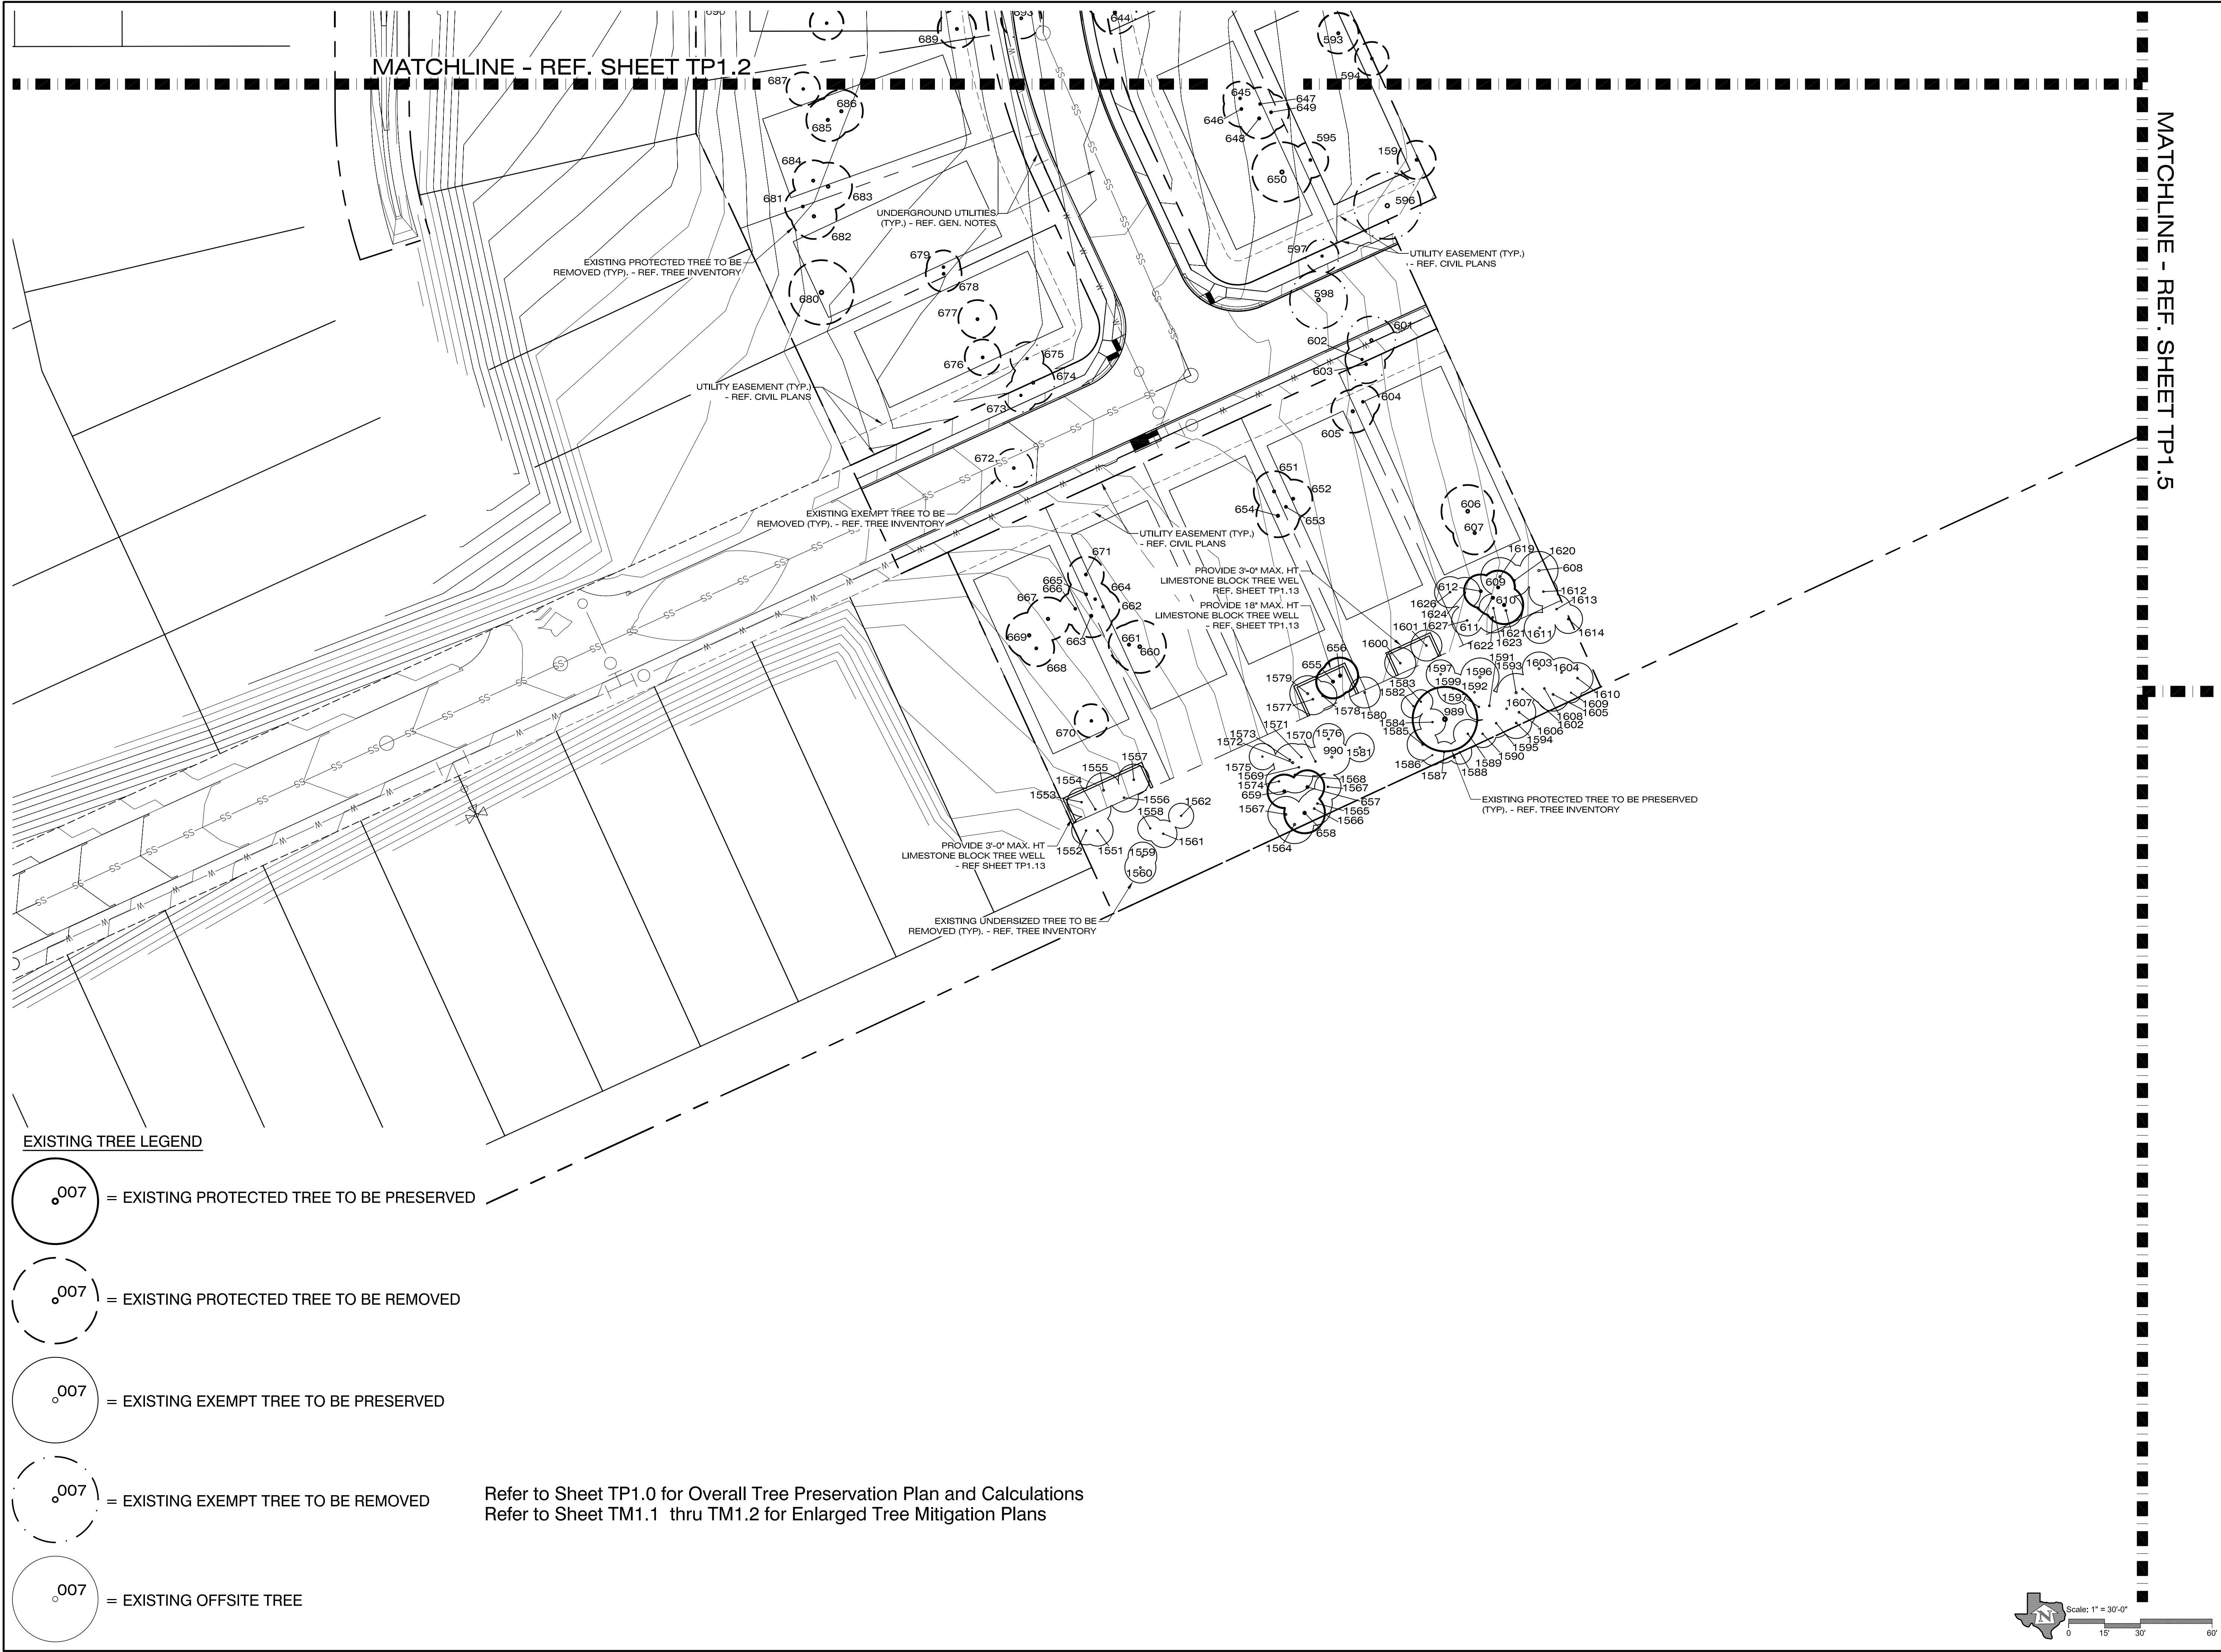

EXISTING TREE LEGEND

= EXISTING PROTECTED TREE TO BE PRESERVED


= EXISTING PROTECTED TREE TO BE REMOVED

= EXISTING EXEMPT TREE TO BE PRESERVED

= EXISTING EXEMPT TREE TO BE REMOVED

= EXISTING OFFSITE TREE

Refer to Sheet TP1.0 for Overall Tree Preservation Plan and Calculations
Refer to Sheet TM1.1 thru TM1.2 for Enlarged Tree Mitigation Plans

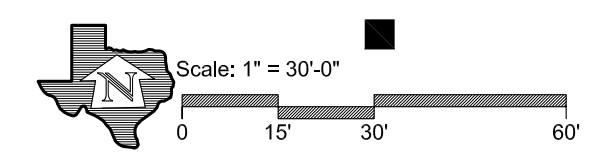

HORIZON
DESIGN AND DEVELOPMENT
PLANNING LANDSCAPE ARCHITECTURE
DEVELOPMENT CONSULTING
14607 San Pedro Ave., Suite 200
San Antonio, Texas 78222
210.831.8564 jrobinson@horizondesign-sa.com

1.8.19
The user of this file agrees to assume all responsibility for any modifications to or use of this drawing file that is inconsistent with the requirements of the Rules and Regulations of the Texas Board of Architectural Examiners. No person may make any modifications to this electronic drawing file without the Landscape Architect's express written permission.

OWNER
PULTE GROUP

1711 Dry Creek Way, Suite 120
San Antonio, TX 78259

PROJECT
**Gombert Tract
Units 2 & 3**

Ralph Fair Road
Boerne, Texas 78015

REVISIONS

1.	Site Plan Update	5/2/18
2.	City Comments	5/8/18
3.	City Comments	1/18/19

PROJECT NUMBER
2017-260


Drawn By: bc
Checked By: jr

Sheet Title:
**ENLARGED TREE
PRESERVATION
PLAN**

Sheet Number:

TP1.1

Issue Date:
April 24, 2018

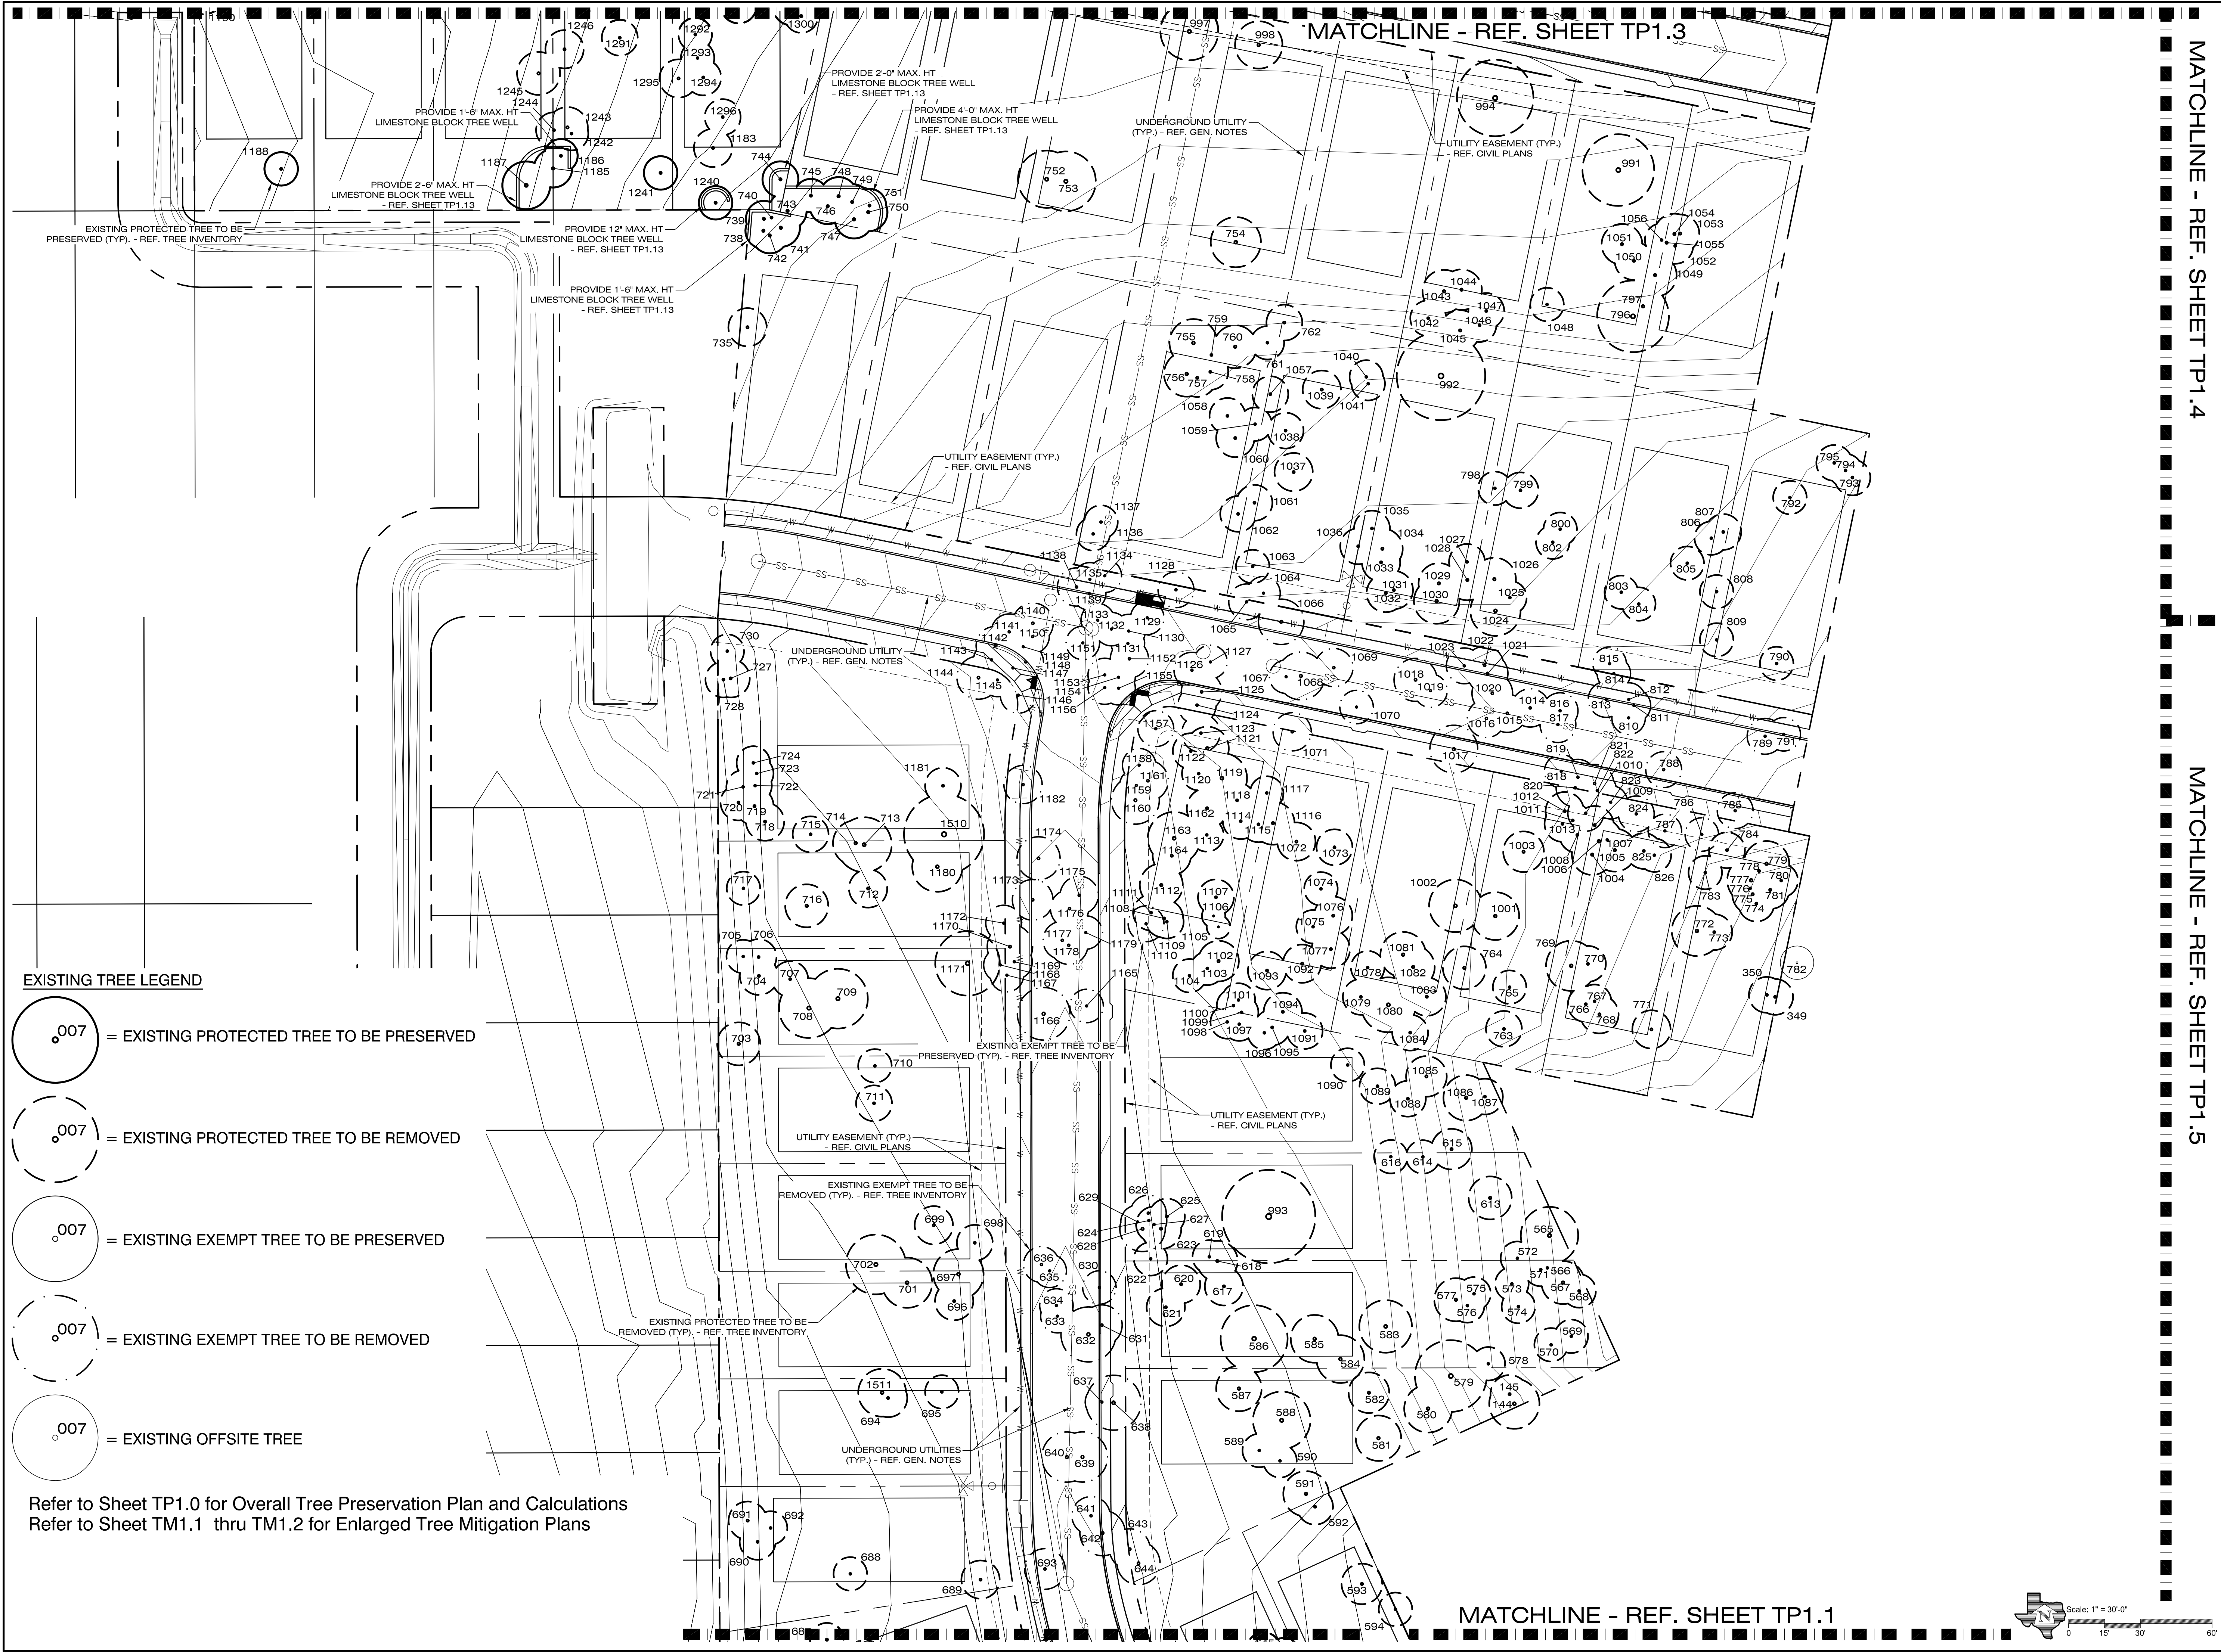

EXISTING TREE LEGEND

= EXISTING PROTECTED TREE TO BE PRESERVED

= EXISTING PROTECTED TREE TO BE REMOVED

= EXISTING EXEMPT TREE TO BE PRESERVED

= EXISTING EXEMPT TREE TO BE REMOVED

= EXISTING OFFSITE TREE

Refer to Sheet TP1.0 for Overall Tree Preservation Plan and Calculations
Refer to Sheet TM1.1 thru TM1.2 for Enlarged Tree Mitigation Plans



1.18.19
The user of this file agrees to assume all responsibility for any modifications to or use of this drawing file that is inconsistent with the requirements of the Rules and Regulations of the Texas Board of Architectural Examiners. No person may make any modifications to this electronic drawing file without the Landscape Architect's express written permission.

OWNER
PULTE GROUP

1711 Dry Creek Way, Suite 120
San Antonio, TX 78259

PROJECT
Gombert Tract
Units 2 & 3

Ralph Fair Road
Boerne, Texas 78015

REVISIONS

1.	Site Plan Update	5/2/18
2.	City Comments	5/8/18
3.	City Comments	5/21/18
4.	City Comments	1/18/19

PROJECT NUMBER
2017-260


Drawn By: bc
Checked By: jr

Sheet Title:
**ENLARGED TREE
PRESERVATION
PLAN**

Sheet Number:

TP1.2

Issue Date:
April 24, 2018

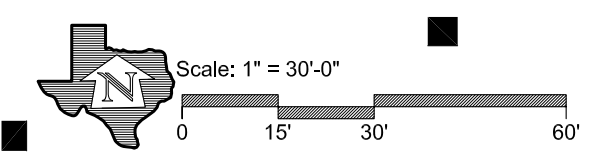

 = EXISTING PROTECTED TREE TO BE PRESERVED
 = EXISTING PROTECTED TREE TO BE REMOVED
 = EXISTING EXEMPT TREE TO BE PRESERVED
 = EXISTING EXEMPT TREE TO BE REMOVED
 = EXISTING OFFSITE TREE

1.18.19

The user of this file agrees to assume all responsibility for any modifications to or use of this drawing file that is inconsistent with the requirements of the Rules and Regulations of the Texas Board of Architectural Examiners. No person may make any modifications to this electronic drawing file without the Landscape Architect's express written permission.

OWNER
PULTE GROUP

1711 Dry Creek Way, Suite 120
San Antonio, TX 78259

PROJECT
Gombert Tract
Units 2 & 3

Ralph Fair Road
Boerne, Texas 78015

REVISIONS

1.	Site Plan Update	5/2/18
2.	City Comments	5/8/18
3.	City Comments	5/21/18
4.	City Comments	1/18/19

PROJECT NUMBER
2017-260

Drawn By: bc
Checked By: jr

Sheet Title:


ENLARGED TREE PRESERVATION PLAN

Sheet Number:

TP1.3

Issue Date:

April 24, 2018

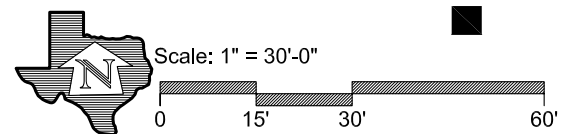

EXISTING TREE LEGEND

Scale: 1" = 30'-0"

OWNER
PULTE GROUP

PROJECT
Gombert Tract
Units 2 & 3

REVISIONS		
1.	Site Plan Update	5/2/18
2.	City Comments	5/8/18
3.	City Comments	1/18/19

Drawn By: bc
Checked By: jr

Sheet Title:

ENLARGED TREE
PRESERVATION
PLAN

Sheet Number:


TP1.5

Issue Date:
April 24, 2018

EXISTING TREE LEGEND

- ◉007 = EXISTING PROTECTED TREE TO BE PRESERVED
- ◉007 = EXISTING PROTECTED TREE TO BE REMOVED
- ◉007 = EXISTING EXEMPT TREE TO BE PRESERVED
- ◉007 = EXISTING EXEMPT TREE TO BE REMOVED
- ◉007 = EXISTING OFFSITE TREE

Refer to Sheet TP1.0 for Overall Tree Preservation Plan and Calculations
Refer to Sheet TM1.1 thru TM1.2 for Enlarged Tree Mitigation Plans

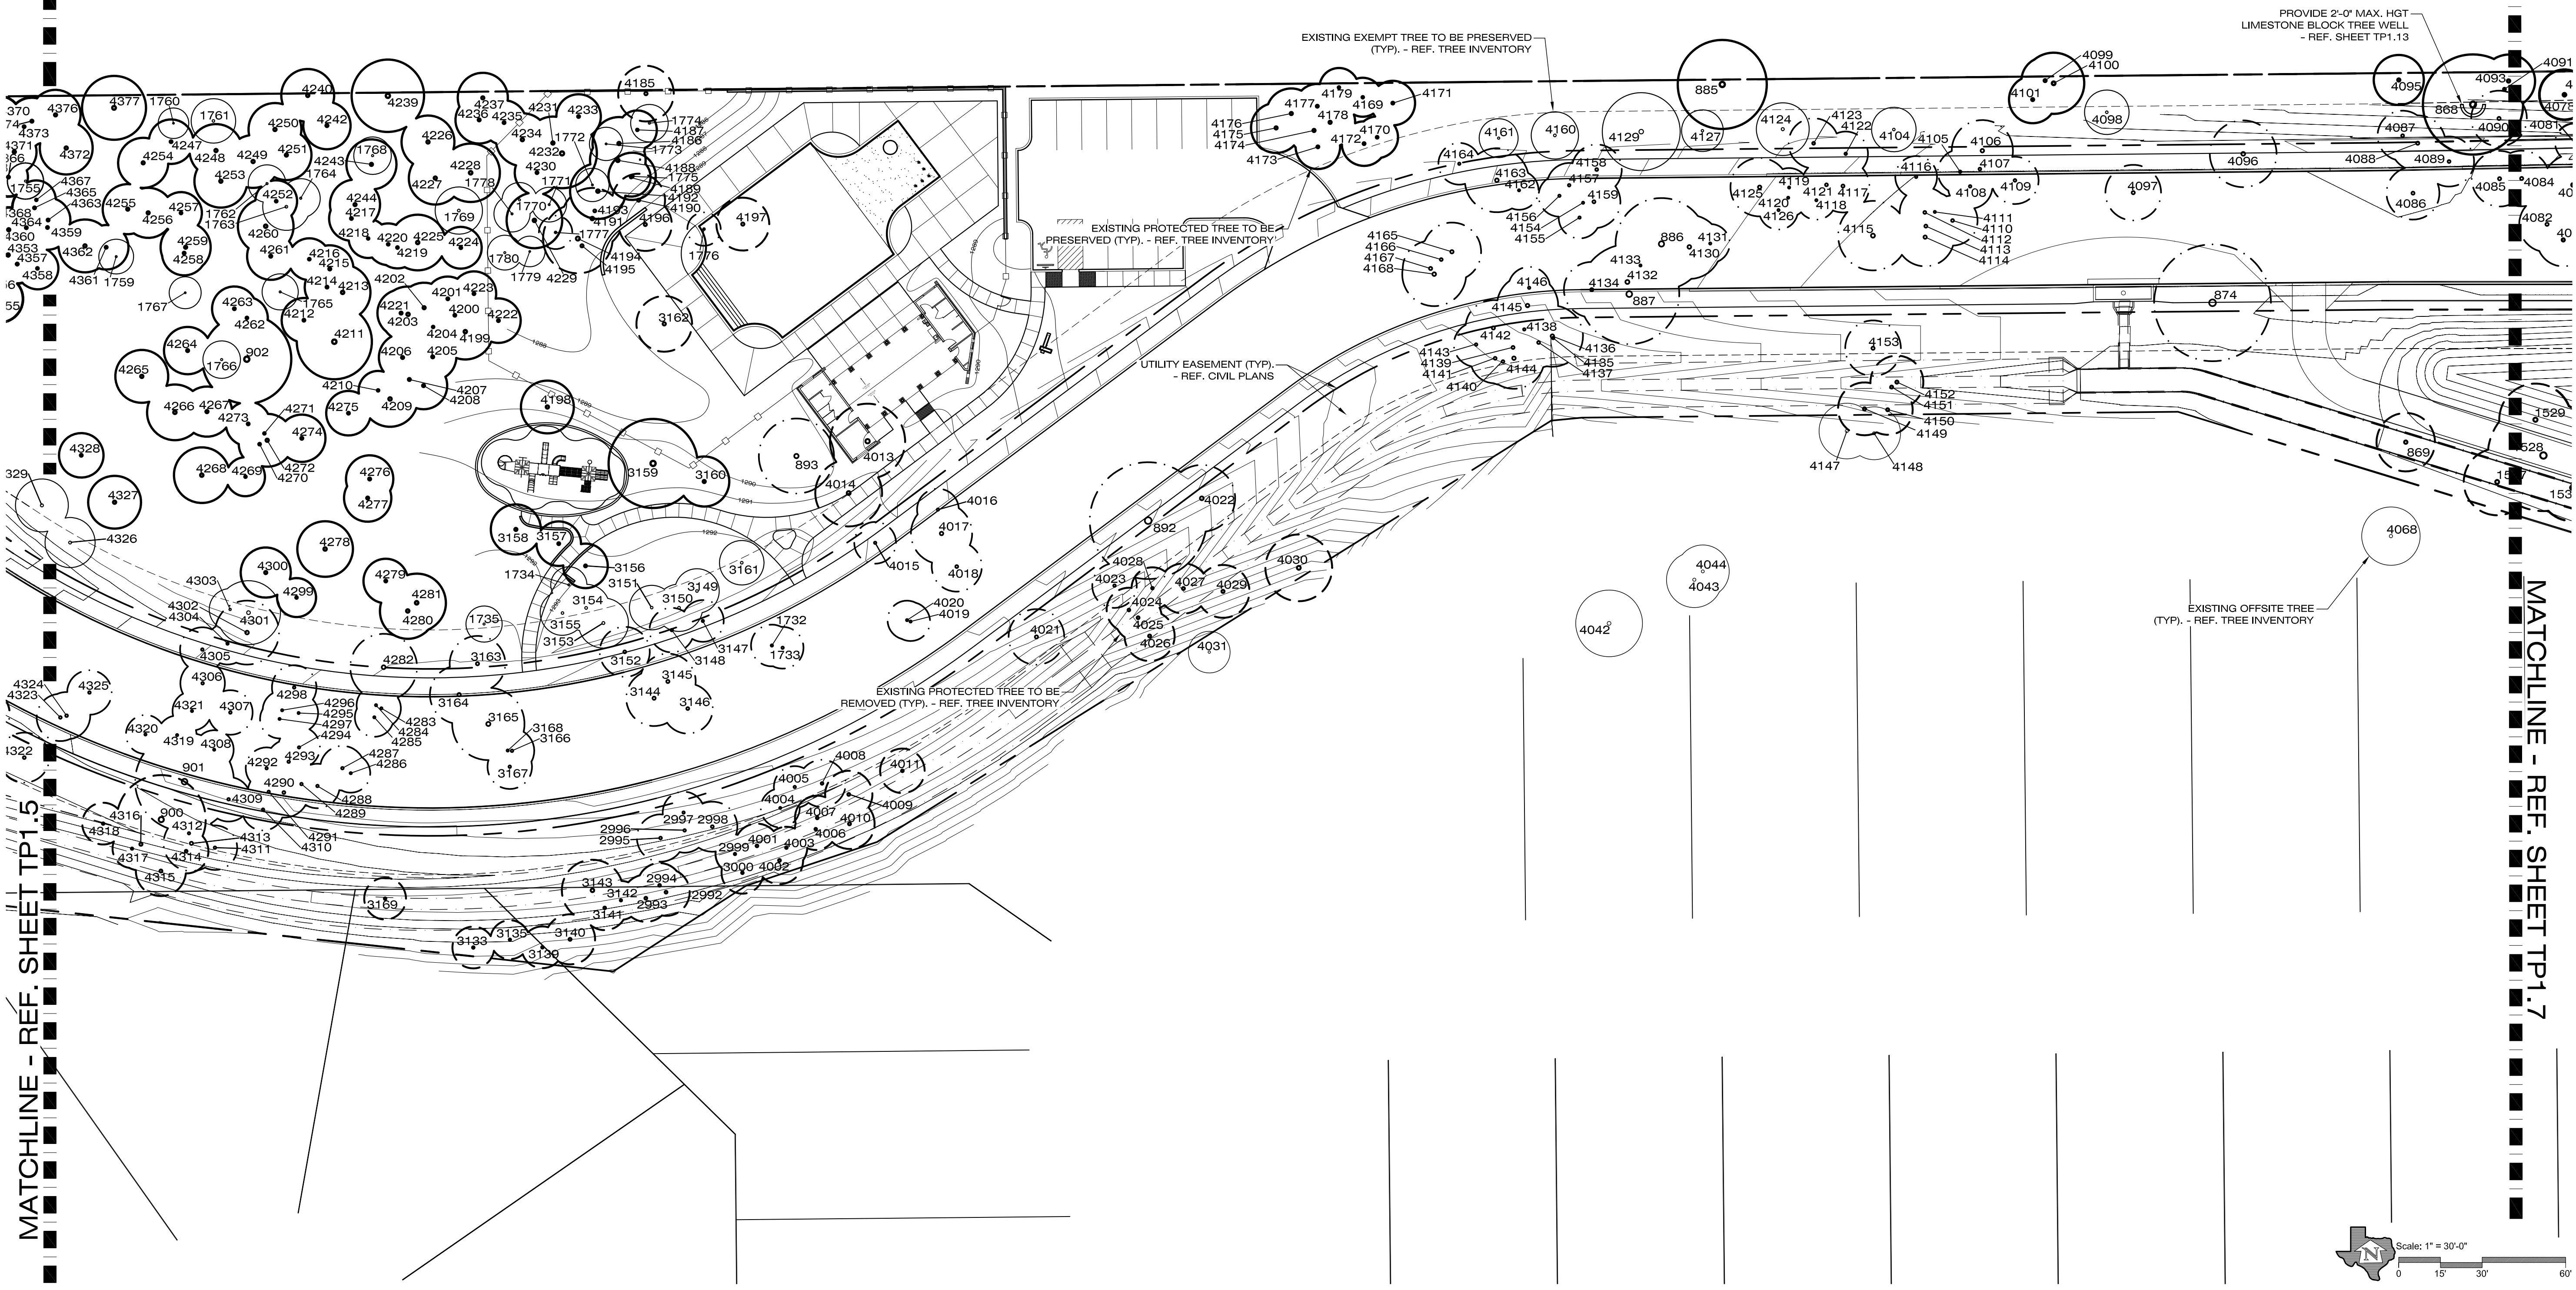

HORIZON
DESIGN AND DEVELOPMENT
PLANNING LANDSCAPE ARCHITECTURE
DEVELOPMENT CONSULTING
14607 San Pedro Ave., Suite 200
San Antonio, Texas 78222
210.831.8564 jrobinson@horizondesign-sa.com



11.8.19
The user of this file agrees to assume all responsibility for any modifications to or use of this drawing file that is inconsistent with the requirements of the Rules and Regulations of the Texas Board of Architectural Examiners. No person may make any modifications to this electronic drawing file without the Landscape Architect's express written permission.

OWNER
PULTE GROUP

1711 Dry Creek Way, Suite 120
San Antonio, TX 78259

PROJECT
**Gombert Tract
Units 2 & 3**

Ralph Fair Road
Boerne, Texas 78015

REVISIONS		
1.	Site Plan Update	5/2/18
2.	City Comments	5/8/18
3.	Site Change	12/8/18
4.	City Comments	1/18/19

PROJECT NUMBER
2017-260


Drawn By: bc
Checked By: jr

Sheet Title:
**ENLARGED TREE
PRESERVATION
PLAN**

Sheet Number:

TP1.6

Issue Date:
April 24, 2018

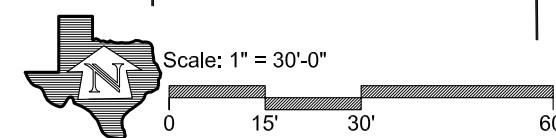

MATCHLINE - REF. SHEET TP1.6




EXISTING TREE LEGEND

- 007 = EXISTING PROTECTED TREE TO BE PRESERVED
- 007 = EXISTING PROTECTED TREE TO BE REMOVED
- 007 = EXISTING EXEMPT TREE TO BE PRESERVED
- 007 = EXISTING EXEMPT TREE TO BE REMOVED
- 007 = EXISTING OFFSITE TREE

Refer to Sheet TP1.0 for Overall Tree Preservation Plan and Calculations
Refer to Sheet TM1.1 thru TM1.2 for Enlarged Tree Mitigation Plans

HORIZON
DESIGN AND DEVELOPMENT
PLANNING LANDSCAPE ARCHITECTURE
DEVELOPMENT CONSULTING
14607 San Pedro Ave., Suite 200
San Antonio, Texas 78222
210.831.8564 jrobinson@horizondesign-sa.com

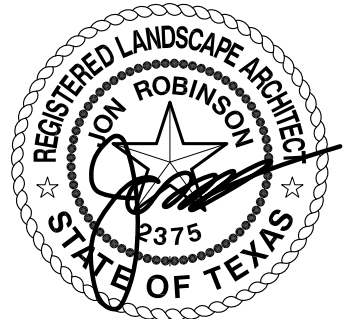

1.8.19
The user

The user of this file agrees to assume all responsibility for any modifications to or use of this drawing file that is inconsistent with the requirements of the Rules and Regulations of the Texas Board of Architectural Examiners. No person may make any modifications to this electronic drawing file without the Landscape Architect's express written permission.


PULTE GROUP

Gombert Tract
Units 2 & 3

1.	Site Plan Update	5/2/18
2.	City Comments	5/8/18
3.	Site Change	12/6/18
4.	City Comments	1/18/19

TP1.8

April 24, 2018

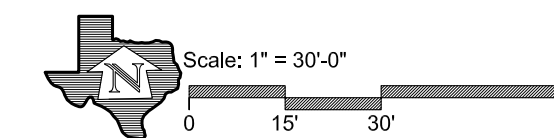

EXISTING PROTECTED TREE INVENTORY

April 24, 2018

LARGE SPECIES										SMALL SPECIES				PROTECTED CAL INCHES	COMMENTS
TAG #	SPECIES	SIZE	SIGNIFICANT PRESERVED	SIGNIFICANT REMOVED	HERITAGE PRESERVED	HERITAGE REMOVED (3:1)	HERITAGE REMOVED (1:1)	HERITAGE REMOVED (1:1)	HERITAGE REMOVED (1:1)	SIGNIFICANT PRESERVED	SIGNIFICANT REMOVED	HERITAGE PRESERVED	HERITAGE REMOVED		
144	Live Oak	13		13											
145	Live Oak	8		8											
159	Live Oak	8		8											
204	Live Oak	7											7	Easement Removed	
206	Live Oak	6											6	Easement Removed	
349	Live Oak	7		7											
350	Live Oak	7		7											
478	Live Oak	8		8											
502	Live Oak	6											6	R.O.W. Removed	
515	Live Oak	8		6											
565	Live Oak	16		16											
568	Live Oak	6		6											
567	Condalia	10								10					
568	Live Oak	6		6											
569	Live Oak	6		6											
570	Live Oak	6		6											
571	Live Oak	6		6											
572	Live Oak	6		6											
573	Live Oak	6		6											
574	Live Oak	6		6											
575	Live Oak	6		6											
576	Live Oak	7		7											
577	Live Oak	11		11											
578	Live Oak	6		6											
579	Live Oak	22		22											
580	Live Oak	12		12											
581	Live Oak	11		11											
582	Live Oak	9		9											
583	Live Oak	14		14											
584	Live Oak	12		12											
585	Live Oak	12		12											
588	Live Oak	20		20											
587	Live Oak	11		11											
588	Live Oak	16		16											
589	Live Oak	6		6											
590	Live Oak	6		6											
591	Live Oak	11		11											
592	Live Oak	7		7											
593	Live Oak	9		9											
594	Live Oak	6		6											
595	Live Oak	7		7											
596	Live Oak	20										20		Easement Removed	
597	Live Oak	6		6								6		R.O.W. Removed	
598	Live Oak	16		16											
601	Live Oak	12										12		R.O.W. Removed	
602	Live Oak	6										6		R.O.W. Removed	
603	Live Oak	8										8		Easement Removed	
604	Live Oak	7		7											
605	Live Oak	9		9											
606	Cedar	14		14											
607	Cedar	10		10											
609	Live Oak	7		7											
610	Live Oak	8		8											
611	Live Oak	7		7											
612	Live Oak	6		6											
613	Live Oak	10		10											
614	Live Oak	6		6											
615	Live Oak	9		9											
616	Live Oak	6		6											
617	Live Oak	6		6											
618	Live Oak	9		9											
619	Live Oak	6		6											
620	Live Oak	8		8											
621	Live Oak	6		6											
622	Live Oak	6		6											
623	Live Oak	9		9											
624	Live Oak	7										7		Easement Removed	
625	Live Oak	7		7											
626	Live Oak	7										7		Easement Removed	
627	Live Oak	6		6											
628	Live Oak	11		11								11		R.O.W. Removed	
629	Live Oak	6		6								6		R.O.W. Removed	
630	Live Oak	6		6								6		R.O.W. Removed	
631	Live Oak	9		9								9		R.O.W. Removed	
632	Cedar	15										15		R.O.W. Removed	
633	Live Oak	6		6								6		R.O.W. Removed	
634	Live Oak	6		6								6		R.O.W. Removed	
635	Live Oak	6		6								6		R.O.W. Removed	
636	Live Oak	7		7								7		R.O.W. Removed	
637	Live Oak	6		6								6		R.O.W. Removed	
638	Cedar	15										15		R.O.W. Removed	
639	Live Oak	13		13								13		R.O.W. Removed	
640	Cedar	13										13		R.O.W. Removed	
641	Live Oak	8		8								8		R.O.W. Removed	
642	Cedar	11		11											
643	Live Oak	9		9								9		R.O.W. Removed	
644	Live Oak	10										10		Easement Removed	
645	Live Oak	6		6											
646	Live Oak	7		7											
647	Live Oak	6		6											
648	Live Oak	9		9											
649	Live Oak	7		7											
650	Cedar	17		17											
651	Live Oak	9		9											
652	Live Oak	8		8											
653	Live Oak	7		7											
654	Cedar	10		10											
655	Live Oak	6		6											
656	Live Oak	7		7											
657	Live Oak	6		6											
658	Live Oak	9		9											
659	Live Oak	6		6											
660	Cedar	14		14											
661	Live Oak	9		9											
662	Live Oak	6		6											
663	Live Oak	10		10											
664	Live Oak	6		6											
665	Live Oak	7		7											
666	Live Oak	6		6											
667	Live Oak	10		10											
668	Live Oak	7		7											
669	Cedar	11		11											
670	Live Oak	6		6											
671	Live Oak	7		7											
672	Live Oak	8										8		R.O.W. Removed	
673	Live Oak	6		6								6		R.O.W. Removed	
674	Live Oak	10		10								10		R.O.W. Removed	
675	Live Oak	6		6								6		Easement Removed	
676	Live Oak	7		7											
677	Live Oak	8		8											
678	Live Oak	7		7											
679	Live Oak	6		6											
680	Live Oak	19		19											
681	Live Oak	7		7											
682	Cedar	11		11											
683	Live Oak	12		12											
684	Live Oak	9		9											
685	Live Oak	10		10											
686	Cedar	10		10											
687	Live Oak	6		6											
688	Live Oak	6		6											
689	Live Oak	8		8											
690	Live Oak	7		7											
691	Live Oak	8		8											
692	Live Oak	6		6											
693	Live Oak	9										9		R.O.W. Removed	
694	Live Oak	8		8											
695	Live Oak	6		6											
696	Live Oak	8		8											
697	Live Oak	13		13											
698	Live Oak	7		7											
699	Live Oak	6		6											

LARGE SPECIES							L SPECIES				PROTECTED		COMMENTS
TAG #	SPECIES	SIZE	SIGNIFICANT PRESERVED	SIGNIFICANT REMOVED	HERITAGE PRESERVED	HERITAGE REMOVED (3:1)	HERITAGE REMOVED (1:1)	SIGNIFICANT PRESERVED	SIGNIFICANT REMOVED	HERITAGE PRESERVED	HERITAGE REMOVED	CAL. INCHES EXEMPT	
702	Live Oak	13		13									
703	Cedar	10		10									
704	Live Oak	6		6									
705	Live Oak	6		6									
706	Live Oak	7		7									
707	Live Oak	7		7									
708	Cedar	17		17									
709	Cedar	17		17									
710	Live Oak	6		6									
711	Live Oak	7		7									
712	Live Oak	8		8									
713	Live Oak	15		15									
714	Live Oak	11		11									
715	Live Oak	7		7									
716	Live Oak	10		10									
717	Live Oak	6		6									
718	Live Oak	8		8									
719	Live Oak	8		8									
720	Live Oak	7		7									
721	Live Oak	6		6									
722	Live Oak	6		6									
723	Live Oak	6		6									
724	Live Oak	6		6									
727	Live Oak	8		8									
728	Live Oak	7		7									
730	Live Oak	6		6									
735	Live Oak	8		8									
738	Live Oak	7	7										
739	Live Oak	7	7										
740	Persimmon	5						5					
741	Live Oak	8	8										
742	Live Oak	7	7										
743	Live Oak	8	8										
744	Live Oak	7	7										
745	Live Oak	6	6										
746	Live Oak	7	7										
747	Live Oak	8	8										
748	Live Oak	8	8										
749	Live Oak	7	7										
750	Live Oak	8	8										
751	Live Oak	6	6										
752	Cedar	16		16									
753	Live Oak	17		17									
754	Live Oak	13		13									
755	Live Oak	12		12									
756	Live Oak	11		11									
757	Live Oak	8		8									
758	Live Oak	7		7									
759	Live Oak	7		7									
760	Live Oak	10		10									
761	Live Oak	6		6									
762	Live Oak	7		7									
763	Live Oak	7		7									
764	Live Oak	10		10									
765	Live Oak	6		6									
766	Live Oak	7		7									
767	Live Oak	6		6									
768	Live Oak	8		8									
769	Live Oak	13		13									
770	Live Oak	7		7									
771	Live Oak	8		8									
772	Live Oak	13		13									
773	Live Oak	7		7									
774	Live Oak	7		7									
775	Live Oak	9		9									
776	Live Oak	7		7									
777	Live Oak	12		12									
778	Live Oak	8		8									
779	Live Oak	11		11									
780	Live Oak	6		6									
781	Live Oak	8		8									
782	Live Oak	6										6	Offsite
783	Live Oak	6		6									
784	Live Oak	7		7									
785	Live Oak	7											
786	Live Oak	6										7	ROW: Removed
787	Live Oak	6										6	Easement: Removed
788	Live Oak	7										6	Easement: Removed
789	Live Oak	7										7	ROW: Removed
790	Live Oak	6		6									
791	Live Oak	6										6	ROW: Removed
792	Live Oak	6		6									
793	Live Oak	7		7									
794	Live Oak	6		6									
795	Live Oak	7		7									
796	Live Oak	22		22									
797	Live Oak	10		10									
798	Live Oak	6		6									
799	Live Oak	7		7									
800	Live Oak	6		6									
802	Live Oak	6		6									
803	Live Oak	6		6									
804	Live Oak	6		6									
805	Live Oak	6		6									
806	Live Oak	6		6									
807	Live Oak	7		7									
808	Live Oak	6		6									
809	Live Oak	9		9									
810	Live Oak	6										6	ROW: Removed
811	Live Oak	6										6	ROW: Removed
812	Live Oak	6										6	ROW: Removed
813	Live Oak	7										7	ROW: Removed
814	Live Oak	6										6	Easement: Removed
815	Live Oak	6										6	Easement: Removed
816	Live Oak	7										7	ROW: Removed
817	Live Oak	7										7	ROW: Removed
818	Live Oak	6										8	ROW: Removed
819	Live Oak	7										7	ROW: Removed
820	Live Oak	8										8	ROW: Removed
821	Live Oak	9										9	ROW: Removed
822	Live Oak	8										8	ROW: Removed
823	Live Oak	6										6	Easement: Removed
824	Live Oak	7										7	Easement: Removed
825	Live Oak	7		7									
826	Live Oak	6		6									
827	Live Oak	12	12										
831	Live Oak	40				40							
832	Cedar	13	13										
833	Cedar	11	11										
834	Cedar	10										10	Easement: Preserved
836	Live Oak	24			24								
837	Elm	29			29								
841	Cedar	12	12										
844	Live Oak	24				24							
846	Cedar	18		18									
847	Live Oak	30				30							
848	Cedar	25					25						
854	Cedar	32					32						
856	Live Oak	32										32	ROW: Removed
864	Live Oak	16		16									
868	Elm	28			28								
869	Cedar	13		13									
874	Live Oak	34										34	ROW: Removed
885	Elm	25			25								
886	Live Oak	25										25	ROW: Removed
887	Live Oak	29										29	ROW: Removed
892	Live Oak	34										34	ROW: Removed
893	Cedar	19										19	Harazatous Condition
900	Live Oak	24					24						
901	Elm	28				28							
902	Elm	24			24								
952	Cedar	10		10									
954	Cedar	26										26	ROW: Removed

LARGE SPECIES							SMALL SPECIES					PROTECTED		COMMENTS
TAG #	SPECIES	SIZE	SIGNIFICANT PRESERVED	SIGNIFICANT REMOVED	HERITAGE PRESERVED	HERITAGE REMOVED (3-1)	HERITAGE REMOVED (1-1)	SIGNIFICANT PRESERVED	SIGNIFICANT REMOVED	HERITAGE PRESERVED	HERITAGE REMOVED	CAL.	INCHES EXEMPT	
4733	Live Oak	7										7		Easement Removed
4734	Live Oak	8										8		Easement Removed
4735	Live Oak	9										9		R.O.W. Removed
4736	Live Oak	8										8		R.O.W. Removed
4737	Live Oak	7										7		R.O.W. Removed
4738	Live Oak	6										6		R.O.W. Removed
4739	Cedar	14										14		R.O.W. Removed
4740	Live Oak	8										8		R.O.W. Removed
4741	Live Oak	6										6		R.O.W. Removed
4742	Live Oak	10										10		R.O.W. Removed
4779	Live Oak	10										10		R.O.W. Removed
4780	Live Oak	7										7		R.O.W. Removed
4781	Live Oak	6										6		R.O.W. Removed
4782	Live Oak	14												
4783	Live Oak	7			14							7		R.O.W. Removed
4784	Live Oak	8										8		Offsite
4785	Live Oak	7										7		R.O.W. Removed
4786	Live Oak	6										6		R.O.W. Removed
4787	Live Oak	8										8		R.O.W. Removed
4801	Live Oak	7										7		R.O.W. Removed
4802	Live Oak	18										18		R.O.W. Removed
4803	Live Oak	8										8		R.O.W. Removed
4804	Live Oak	7		7										
4805	Live Oak	8		8										
4806	Live Oak	8		8										
4807	Live Oak	7		7										
4808	Live Oak	15		15										
4809	Live Oak	8		8										
4810	Live Oak	8		8										
4811	Live Oak	7		7										
4812	Live Oak	7		7										
4813	Live Oak	7		7										
4814	Live Oak	9		9										
4815	Live Oak	6		6										
4816	Live Oak	6		6										
4817	Live Oak	6		6										
4818	Live Oak	6		6										
4819	Live Oak	6		6										
4820	Live Oak	6		6										
4821	Live Oak	8		8										
4822	Live Oak	14		14										
4823	Live Oak	16		16										
4824	Live Oak	6		6										
4825	Live Oak	9		9										
4826	Live Oak	6		6										
4827	Live Oak	8		8										
4828	Live Oak	6		6										
4829	Live Oak	9		9										
4830	Live Oak	9		9										
4831	Live Oak	6		6										
4832	Live Oak	8		8										
4833	Live Oak	10		10										
4834	Live Oak	8		8										
4835	Live Oak	7		7										
4836	Live Oak	7		7										
4837	Live Oak	7		7										
4838	Live Oak	6		6										
4839	Live Oak	6		6										
4840	Live Oak	12		12										
4841	Live Oak	8		8										
4842	Live Oak	13		13										
4843	Live Oak	16		16										
4844	Live Oak	7		7										
4845	Live Oak	7		7										
4846	Live Oak	10		10										
4847	Live Oak	6		6										
4848	Live Oak	11		11										
4849	Live Oak	16		16										
4850	Live Oak	12										12		Easement Removed
4851	Live Oak	8										8		Easement Removed
4852	Live Oak	7										7		Easement Removed
4853	Live Oak	14										14		R.O.W. Removed
4854	Live Oak	16										16		R.O.W. Removed
4855	Live Oak	8										8		R.O.W. Removed
4856	Live Oak	22										22		R.O.W. Removed
4857	Live Oak	10										10		R.O.W. Removed
4858	Live Oak	10										10		R.O.W. Removed
4859	Live Oak	12										12		R.O.W. Removed
4860	Live Oak	12										12		R.O.W. Removed
4861	Live Oak	7										7		Easement Removed
4862	Live Oak	9										9		Easement Removed
4863	Live Oak	6										6		Easement Removed
4864	Cedar	11			11									
4865	Live Oak	12										12		Easement Removed
4866	Live Oak	7										7		R.O.W. Removed
4867	Live Oak	10										10		R.O.W. Removed
4868	Live Oak	13												Easement Removed
4869	Live Oak	15										15		R.O.W. Removed
4870	Live Oak	7										7		R.O.W. Removed
4871	Live Oak	8										8		R.O.W. Removed
4872	Live Oak	7		7										
4873	Live Oak	7		7										
4874	Live Oak	6		6										
4875	Live Oak	8		8										
4876	Live Oak	7												
4877	Live Oak	7										7		R.O.W. Removed
4878	Live Oak	8										7		Easement Removed
4879	Live Oak	7		7								8		Easement Removed
4880	Live Oak	7										7		Easement Removed
4881	Live Oak	6										6		Easement Removed
4882	Live Oak	7										R.O.W. Removed		
4883	Live Oak	9										9		R.O.W. Removed
4884	Live Oak	7										7		R.O.W. Removed
4885	Live Oak	6										6		R.O.W. Removed
4886	Live Oak	8										6		R.O.W. Removed
4887	Live Oak	8										8		R.O.W. Removed
4888	Live Oak	6		8										
4889	Live Oak	9										9		Easement Removed
4890	Live Oak	8		8										
4891	Live Oak	9												
4892	Live Oak	7										9		R.O.W. Removed
4893	Live Oak	8										8		R.O.W. Removed
4894	Live Oak	6												R.O.W. Removed
4895	Live Oak	8										8		R.O.W. Removed
4896	Live Oak	7										7		Easement Removed
4897	Live Oak	6										6		Easement Removed
4898	Live Oak	7										7		R.O.W. Removed
4899	Live Oak	6		6										
4901	Live Oak	7		7										
4902	Live Oak	10		10										
4903	Live Oak	18		18										
4904	Live Oak	22		22										
4905	Live Oak	12		12										
4906	Live Oak	7		7										
4907	Live Oak	8		8								8		Easement Removed
4908	Live Oak	9		9								9		Easement Removed
4909	Live Oak	8		8								8		Easement Removed
4910	Live Oak	7		7								7		Easement Removed
4911	Live Oak	6		6								6		Easement Removed
4912	Live Oak	6		6								6		R.O.W. Removed
4913	Live Oak	8		8								8		R.O.W. Removed
4914	Live Oak	6		6								6		R.O.W. Removed
4915	Live Oak	7		7								7		R.O.W. Removed
4916	Live Oak	12										12		Easement Removed
4917	Live Oak	17										17		Easement Removed
4918	Live Oak	9		9										
4919	Live Oak	13		13										
4920	Live Oak	17		17										
4921	Live Oak	7		7										
4922	Live Oak	7		7										
4923	Cedar	14										14		
4924	Live Oak	7		7										
4925	Live Oak	8		8										
4926	Live Oak	12										12		Easement Removed
4927	Live Oak	13												R.O.W. Removed
4928	Live Oak	15										15		R.O.W. Removed

LARGE SPECIES							SMALL SPECIES					PROTECTED			
TAG#	SPECIES	SIZE	SIGNIFICANT PRESERVED	SIGNIFICANT REMOVED	HERITAGE PRESERVED	HERITAGE REMOVED (3-1)	HERITAGE REMOVED (1-1)	SIGNIFICANT PRESERVED	SIGNIFICANT REMOVED	HERITAGE PRESERVED	HERITAGE REMOVED	CAL	INCHES	COMMENTS	
4929	Live Oak	9										9			R.O.W. Removed
4930	Live Oak	12										12			R.O.W. Removed
4931	Live Oak	15										15			R.O.W. Removed
4932	Cedar	11										11			R.O.W. Removed
4933	Live Oak	11										11			R.O.W. Removed
4934	Live Oak	7										7			R.O.W. Removed
4935	Live Oak	8		8											
4936	Live Oak	8										8			R.O.W. Removed
4937	Live Oak	6		6											
4938	Cedar	11										11			Easement Removed
4940	Live Oak	11	11												
4942	Live Oak	15										15			Easement Removed
4943	Live Oak	7										7			Easement Removed
4944	Live Oak	7										7			R.O.W. Removed
4945	Live Oak	6										6			R.O.W. Removed
4946	Live Oak	8										8			R.O.W. Removed
4947	Live Oak	18										18			R.O.W. Removed
4948	Live Oak	7										7			R.O.W. Removed
4949	Live Oak	8										8			R.O.W. Removed
4950	Live Oak	8										8			R.O.W. Removed
4951	Live Oak	10										10			R.O.W. Removed
4952	Live Oak	10		10											
4953	Live Oak	9		9											
4954	Live Oak	8	8												
4955	Live Oak	6	6												
4956	Live Oak	6	6												
4957	Live Oak	7	7												
4958	Live Oak	10	10												
4959	Live Oak	8	8												
4960	Live Oak	7	7												
4961	Live Oak	9		9											
4962	Live Oak	8		8											
4963	Live Oak	6		6											
4964	Live Oak	6		6											
4965	Live Oak	8		6											
4966	Live Oak	6		6											
4967	Live Oak	8		8											
4968	Live Oak	9		9											
4969	Live Oak	8		8											
4970	Live Oak	6		6											
4971	Live Oak	18		18											
4972	Cedar	13		13											
4973	Live Oak	7		7											
4974	Live Oak	7		7											
4975	Live Oak	7													
4976	Live Oak	7		7								7			R.O.W. Removed
4977	Live Oak	7													
4978	Live Oak	10										7			Easement Removed
4979	Live Oak	9										10			Easement Removed
4980	Live Oak	7										9			R.O.W. Removed
4981	Live Oak	7										7			R.O.W. Removed
4982	Live Oak	8										7			R.O.W. Removed
4983	Live Oak	10										8			R.O.W. Removed
4984	Live Oak	10										10			R.O.W. Removed
4984	Live Oak	9										9			R.O.W. Removed
4985	Live Oak	7										7			R.O.W. Removed
4986	Live Oak	7										7			R.O.W. Removed
4987	Live Oak	7										7			R.O.W. Removed
4989	Live Oak	7										7			R.O.W. Removed
4990	Live Oak	7										7			R.O.W. Removed
4991	Live Oak	8										8			Easement Removed
4992	Live Oak	9		9											
4993	Live Oak	8										8			Easement Removed
4994	Live Oak	6										6			Easement Removed
4995	Live Oak	10													
4996	Live Oak	10													
4997	Live Oak	7										7			
4998	Live Oak	7										7			
4999	Live Oak	6										6			
	Live Oak	8		8											
TOTALS		16098.0	2391	7483	154	317	163	5	32	0	0	5553			

TREE PRESERVATION SUMMARY

TOTAL CAL. INCHES ON-SITE:	16098
SIGNIFICANT CAL. INCHES ON-SITE:	9911
Significant Cal. Inches Preserved:	2396
Significant Cal. Inches Exempt:	5553
Significant Class Preservation Ratio:	24.18%
Required Significant Preservation Ratio:	35%
Significant Class Excess / (Mitigation):	(1072.9)
HERITAGE CAL. INCHES ON-SITE:	634
Heritage Cal. Inches Removed (3:1):	317
Heritage Cal. Inches Removed (1:1):	163
Heritage Class Excess / (Mitigation), 3:1	(951.0)
Heritage Class Excess / (Mitigation), 1:1	(163.0)
Significant Class Excess / Mitigation:	(1072.9)
TOTAL EXCESS / (MITIGATION)	(2187)



1.8.9

The user of this file agrees to assume all responsibility for any modifications to or use of this drawing file that is inconsistent with the requirements of the Rules and Regulations of the Texas Board of Architectural Examiners. No person may make any modifications to this electronic drawing file without the Landscape Architect's express written permission.

OWNER

PULTE GROUP

1711 Dry Creek Way, Suite 120
San Antonio, TX 78259

PROJECT

Gombert Tract Units 2 & 3

Ralph Fair Road
Boerne, Texas 78015

REVISIONS

- | | | |
|----|------------------|---------|
| 1. | Site Plan Update | 5/2/18 |
| 2. | City Comments | 5/8/18 |
| 3. | City Comments | 1/8/19 |
| 4. | City Comments | 1/18/19 |

PROJECT NUMBER

2017-260

Drawn By: bc

Checked By: j

Sheet Title:

PROTECTED TREE INVENTORY

Sheet Number:

TP1.12

Issue Date

April 24, 2018

FLOOD PLAIN TREE INVENTORY


October 29, 2018

LARGE SPECIES						SMALL SPECIES						PROTECTED	CAL. INCHES	COMMENTS
TAG#	SPECIES	SIZE	SIGNIFICANT PRESERVED	SIGNIFICANT REMOVED	HERITAGE PRESERVED	HERITAGE REMOVED (3:1)	HERITAGE REMOVED (1:1)	SIGNIFICANT PRESERVED	SIGNIFICANT REMOVED	HERITAGE PRESERVED	HERITAGE REMOVED	EXEMPT		
828	Live Oak	39			39									
829	Live Oak	25			25									
830	Live Oak	40				40								
836	Live Oak	24			24									
837	Elm	29		29										
2092	Elm	6		6										
2093	Live Oak	13		13										
2094	Live Oak	9	9											
2095	Cedar	10	10											
2096	Elm	8	8											
2097	Elm	9	9											
2098	Elm	9	9											
2099	Live Oak	12	12											
2100	Live Oak	14	14											
2105	Live Oak	8	8											
2106	Elm	9	9											
2107	Elm	7	7											
2108	Live Oak	9	9											
2109	Live Oak	8	8											
2110	Cedar	10	10											
2111	Elm	12	12											
2112	Live Oak	18	18											
2113	Live Oak	16	16											
2114	Elm	11	11											
2115	Elm	8	8											
2116	Elm	16	16											
2117	Elm	16	16											
2118	Elm	7	7											
2119	Elm	9	9											
2120	Elm	21		21										
2121	Mesquite	14	14											
2122	Live Oak	10	10											
2123	Mesquite	12	12											
2124	Elm	14	14											
2125	Elm	12	12											
2126	Elm	9	9											
2127	Live Oak	7	7											
2128	Elm	8	8											
2129	Live Oak	18	18											
2130	Elm	7	7											
2131	Live Oak	12	12											
2132	Elm	9	9											
2133	Elm	19	19											
2136	Elm	10		10										
2137	Elm	10		10										
2138	Elm	12		12										
2139	Elm	9		9										
2140	Elm	40		40										
2141	Elm	10		10										
2142	Elm	11		11										
2143	Elm	7		7										
2144	Elm	13		13										
2145	Live Oak	13		13										
2146	Live Oak	15		15										
2147	Live Oak	13		13										
2148	Live Oak	13		13										
2149	Live Oak	13		13										
2150	Live Oak	10		10										
2151	Live Oak	13		13										
2152	Live Oak	15		15										
2338	Live Oak	17		17										
2339	Cedar	14		14										
2340	Cedar	15		15										
TOTALS		856.0	432	325	88	40	0	0	0	0	0	0	0	

TREE PRESERVATION SUMMARY	
TOTAL CAL. INCHES ON-SITE:	856
SIGNIFICANT CAL. INCHES ON-SITE:	757
Significant Cal. Inches Preserved:	432
Significant Cal. Inches Exempt:	0
Significant Class Preservation Ratio:	57.07%
Required Significant Preservation Ratio:	80%
Significant Class Excess / (Mitigation):	(173.6)
HERITAGE CAL. INCHES ON-SITE:	128
Heritage Cal. Inches Removed (3:1):	40
Heritage Cal. Inches Removed (1:1):	0
Heritage Class Excess / (Mitigation), 3:1	(120.0)
Heritage Class Excess / (Mitigation), 1:1	0.0
Significant Class Excess / Mitigation:	(173.6)
TOTAL EXCESS / (MITIGATION)	(294)

LIMESTONE BLOCK WALL NOTES:

1. LIMESTONE BLOCK TO BE 6" HT. x 8" W. x APPROX. 16" L. W/ SAWN TOP AND BOTTOM. CHOPPED FACE AND BACK. COLOR TO BE SELECTED.
2. PROVIDE 1" DIAM. PVC WEEPS @ MAX 5'-0" O.C., MIN. 1.0% SLOPE W/ OUTFALL. INVERT FLUSH W/ LOW-SIDE FINISH GRADE.
3. PROVIDE SAMPLE OF PROPOSED LIMESTONE BLOCK FOR OWNERS APPROVAL PRIOR TO ORDERING OR DELIVERING MATERIALS TO PROJECT SITE.
4. MORTAR COLOR TO BE "ALAMO WHITE."
5. REFER TO SHEETS TP1.1 THRU TP1.8 FOR LAYOUT INFORMATION.

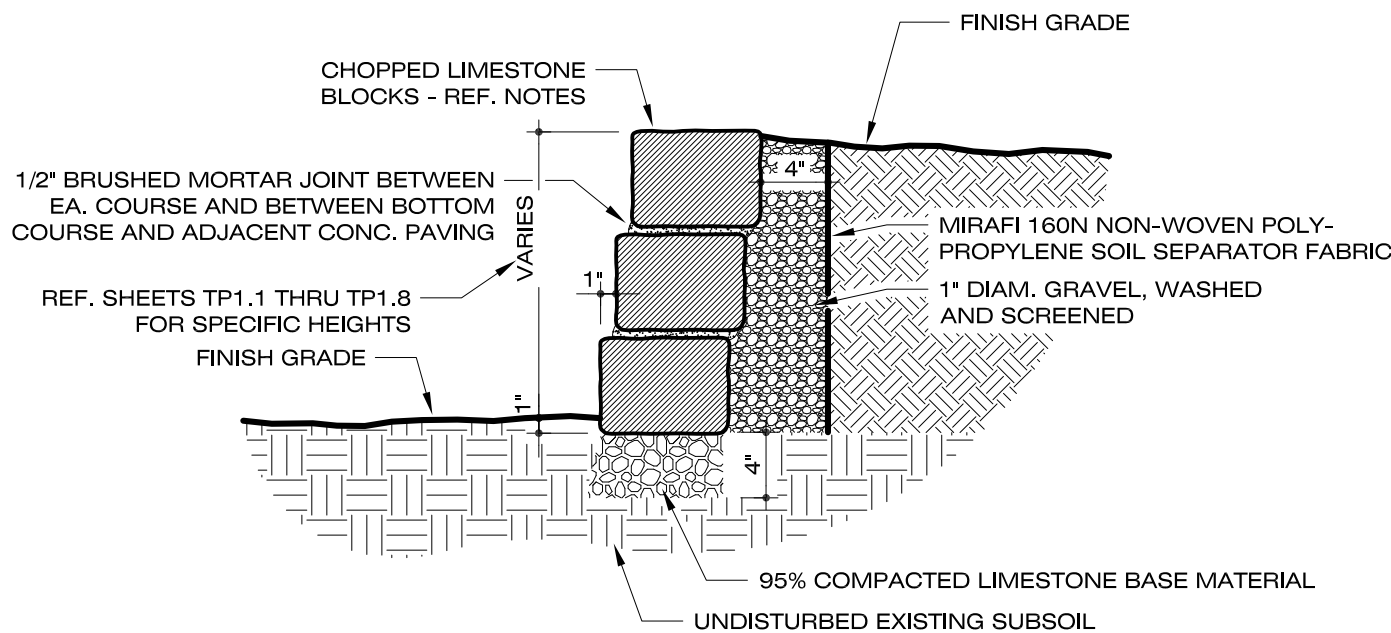

LIMESTONE BLOCK TREE WELL 1

SCALE: 1" = 1'-0"

RIPARIAN BUFFER TREE INVENTORY

October 29, 2018

LARGE SPECIES						SMALL SPECIES						PROTECTED	CAL. INCHES	COMMENTS
TAG#	SPECIES	SIZE	SIGNIFICANT PRESERVED	SIGNIFICANT REMOVED	HERITAGE PRESERVED	HERITAGE REMOVED (3:1)	HERITAGE REMOVED (1:1)	SIGNIFICANT PRESERVED	SIGNIFICANT REMOVED	HERITAGE PRESERVED	HERITAGE REMOVED	EXEMPT		
835	Cedar	10												
838	Cedar	10												
845	Live Oak	24												
1656	Cedar	7		7			24							
1657	Cedar	11		11										
1658	Cedar	6		6										
1664	Cedar	9		9										
1695	Cedar	9.5		9.5										
2088	Cedar	13		13										
2091	Live Oak	21		21										
2102	Hackberry	11		11										
2103	Live Oak	6		6										
2104	Elm	10		10										
2153	Elm	11		11										
2154	Elm	10		10										
2155	Live Oak	12		12										
2156	Elm	10		10										
2157	Live Oak	6		6										
2158	Live Oak	13		13										
2159	Elm	13		13										
2160	Live Oak	12		12										
2161	Elm	11		11										
2163	Live Oak	12		12										
2164	Live Oak	9		9										
2165	Elm	10		10										
2166	Live Oak	19		19										
2179	Live Oak	7		7										
2181	Live Oak	9		9										
2183	Elm	10		10										
2185	Live Oak	12		12										
2187	Live Oak	15		15										
2219	Live Oak	7		7										
2220	Cedar	8		8										
2221	Live Oak	8		8										
2222	Live Oak	12		12										
2337	Elm	10		10										
TOTALS		383.5	9.5	360	0	24	0	0	0	0	0	0	0	

TREE PRESERVATION SUMMARY	
TOTAL CAL. INCHES ON-SITE:	389.5
SIGNIFICANT CAL. INCHES ON-SITE:	369.5
Significant Cal. Inches Preserved:	9.5
Significant Cal. Inches Exempt:	0
Significant Class Preservation Ratio:	2.57%
Required Significant Preservation Ratio:	80%
Significant Class Excess / (Mitigation):	(286.1)
HERITAGE CAL. INCHES ON-SITE:	24
Heritage Cal. Inches Removed (3:1):	24
Heritage Cal. Inches Removed (1:1):	0
Heritage Class Excess / (Mitigation), 3:1	(72.0)
Heritage Class Excess / (Mitigation), 1:1	0.0
Significant Class Excess / Mitigation:	(286.1)
TOTAL EXCESS / (MITIGATION)	(358)

UNDERSIZED TREE INVENTORY

October 29, 2018

TAG#	SPECIES	SIZE
808	Cedar	8
1551	Cedar	5
1552	Cedar	4
1553	Cedar	6.5
1554	Live Oak	5
1555	Cedar	8.5
1556	Cedar	4
1557	Live Oak	5
1558	Cedar	2.5
1559	Cedar	4
1560	Cedar	5
1561	Cedar	3.5
1562	Cedar	2.5
1564	Cedar	8
1565	Cedar	4.5
1566	Cedar	6
1567	Cedar	3
1568	Cedar	7
1569	Live Oak	4
1570	Live Oak	3
1571	Live Oak	4
1572	Cedar	8
1573	Live Oak	4
1574	Live Oak	2.5
1575	Cedar	3
1576	Live Oak	5
1577	Live Oak	5
1578	Live Oak	4
1579	Cedar	7
1580	Cedar	5
1581	Cedar	4
1582	Cedar	4
1583	Cedar	4
1584	Cedar	3
1585	Cedar	5
1586	Cedar	2.5
1587	Cedar	3
1588	Cedar	4
1589	Live Oak	4
1590	Live Oak	3.5
1591	Live Oak	5
1592	Live Oak	5
1593	Cedar	8
1594	Live Oak	5
1595	Cedar	4
1596	Cedar	8
1597	Cedar	3
1599	Cedar	5
1600	Cedar	5
1601	Cedar	5
1602	Cedar	4
1603	Cedar	6
1604	Cedar	5
1605	Cedar	6
1606	Cedar	6
1607	Live Oak	4
1608	Cedar	4.5
1609	Cedar	2.5
1610	Cedar	5
1611	Cedar	5
1612	Cedar	4
1613	Cedar	4
1614	Cedar	4
1619	Cedar	8
1620	Live Oak	5
1621	Cedar	6
1622	Cedar	5
1623	Cedar	4
1624	Cedar	4
1626	Cedar	4
1627	Cedar	5
1634	Cedar	8
1636	Cedar	7
1640	Cedar	7
1641	Persimmon	4.5
1642	Cedar	6
1643	Cedar	6
1694	Cedar	6
1699	Cedar	9
1700	Cedar	7
1709	Cedar	5
1717	Cedar	5
1721	Cedar	9
1727	Cedar	7
1728	Cedar	5
1729	Cedar	4.5
1730	Cedar	6
1731	Cedar	3.5
1734	Live Oak	5
1735	Live Oak	5
1736	Live Oak	5
1737	Hackberry	8
1738	Live Oak	4.5
1739	Cedar	8
1740	Cedar	7
1741	Cedar	9
1742	Live Oak	5
1743	Cedar	5
1744	Cedar	7
1745	Cedar	2.5
1746	Cedar	4
1747	Cedar	4
1748	Cedar	6
1749	Cedar	8
1750	Cedar	8
1751	Cedar	2.5
1752	Cedar	3
1753	Cedar	3
1754	Live Oak	5
1755	Live Oak	5
1756	Live Oak	5
1757	Live Oak	4.5
1758	Live Oak	4
1759	Cedar	4.5
1760	Persimmon	3
1761	Cedar	8
1762	Elm	5.5
1763	Cedar	9
1764	Cedar	6
1765	Elm	5
1766	Live Oak	5.5
1767	Elm	3.5
1768	Live Oak	5.5
1769	Cedar	9
1770	Cedar	4
1771	Cedar	4.5
1775	Cedar	5
1776	Cedar	3
1780	Cedar	4.5
Total Cal. Inches:		658