


1 FIRST FLOOR PLAN
1/8" = 1'-0"
0 4 8 16 24'

WEST ASHBY PLACE

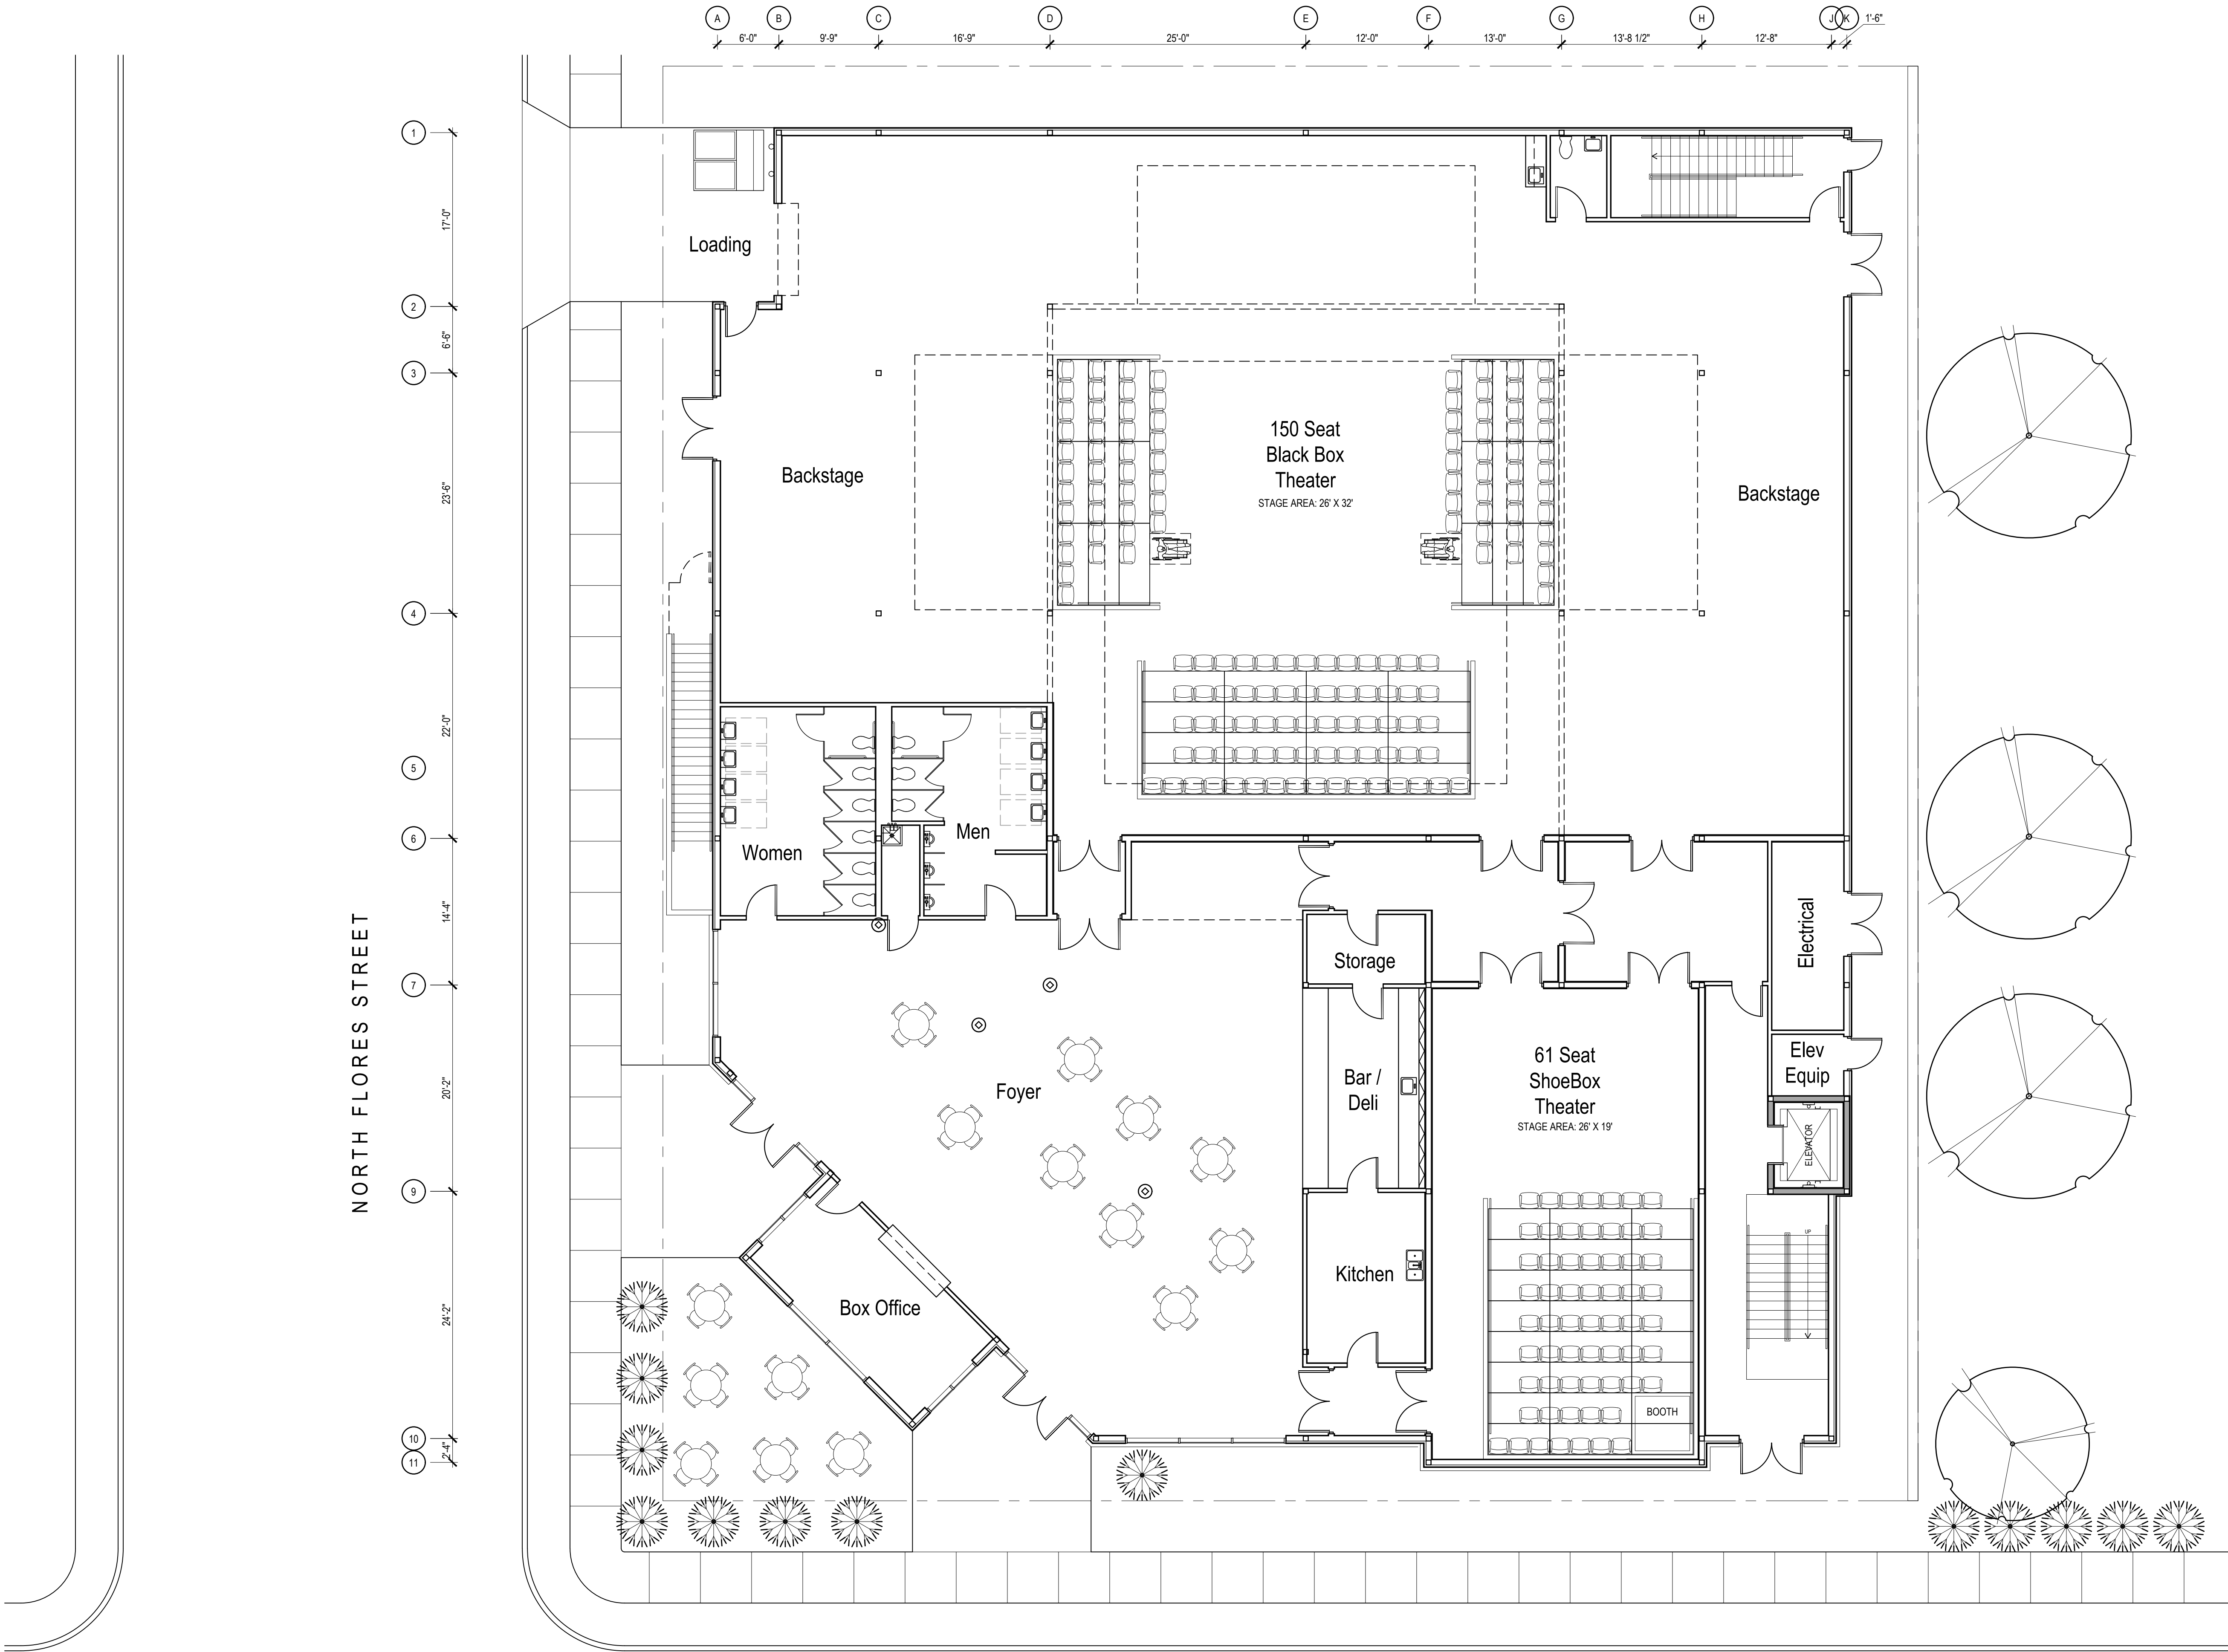

DOCUMENTS ARE INCOMPLETE
AND MAY NOT BE USED FOR
REGULATORY APPROVAL,
PERMIT, OR CONSTRUCTION.

DATE: 1718 ARCHITECTURE, LLC
717 NORTH ALAMO STREET
SAN ANTONIO, TEXAS 78215
VOICE: (210) 287-8166
MARCELLO@1718PARTNERS.COM

THIS PLAN AND THE DESIGNS CONTAINED HEREIN ARE THE
PROPERTY OF 1718 ARCHITECTURE, LLC AND MARCELLO MARTINEZ
AND MAY NOT BE REPRODUCED, ALL OR IN PART, WITHOUT
WRITTEN CONSENT FROM MARCELLO DIEGO MARTINEZ.
1718 ARCHITECTURE, LLC IS A DESIGN FIRM, NOT AN ENGINEERING
FIRM. WE DO NOT QUALIFY TO BE ONE NOR ARE WE LICENSED TO
DESIGN STRUCTURAL FRAMING, WINDBRACING OR FOUNDATIONS.
A LICENSED PROFESSIONAL ENGINEER SHOULD BE CONTRACTED
AND CONSULTED IMMEDIATELY REGARDING FRAMING,
WINDBRACING AND THE FOUNDATION DESIGNS. SHOULD AN
ENGINEER'S SEAL BE PRESENT ON THESE DRAWINGS, THE
"ENGINEER OF RECORD" SHALL BEAR ALL RESPONSIBILITY FOR THE
STRUCTURE, WINDBRACING AND FOUNDATION DESIGNS FOR THIS
PROJECT. 1718 ARCHITECTURE, LLC & MARCELLO MARTINEZ ARE
NOT TO BE HELD RESPONSIBLE FOR THE STRUCTURAL DESIGN IN
ANY WAY MATTER OR FORM IF ANY ISSUES OR PROBLEMS ARISE.

PROJECT

The
Public
Theater

OWNER

The
Public
Theater

PROJECT NUMBER

18Public

SCHEMATIC DESIGN

NO. DATE DESCRIPTION OF ISSUE

CONSULTANT

SHEET TITLE

First Floor Plan

DATE
6 August 2018

SHEET NUMBER

BAR LENGTH ON ORIGINAL
DRAWING EQUALS 1 INCH

A2.01