


ADJACENT RESIDENTIAL AREA
SOUTHBROOK SUBDIVISION UNIT TWO N.C.B. 8201

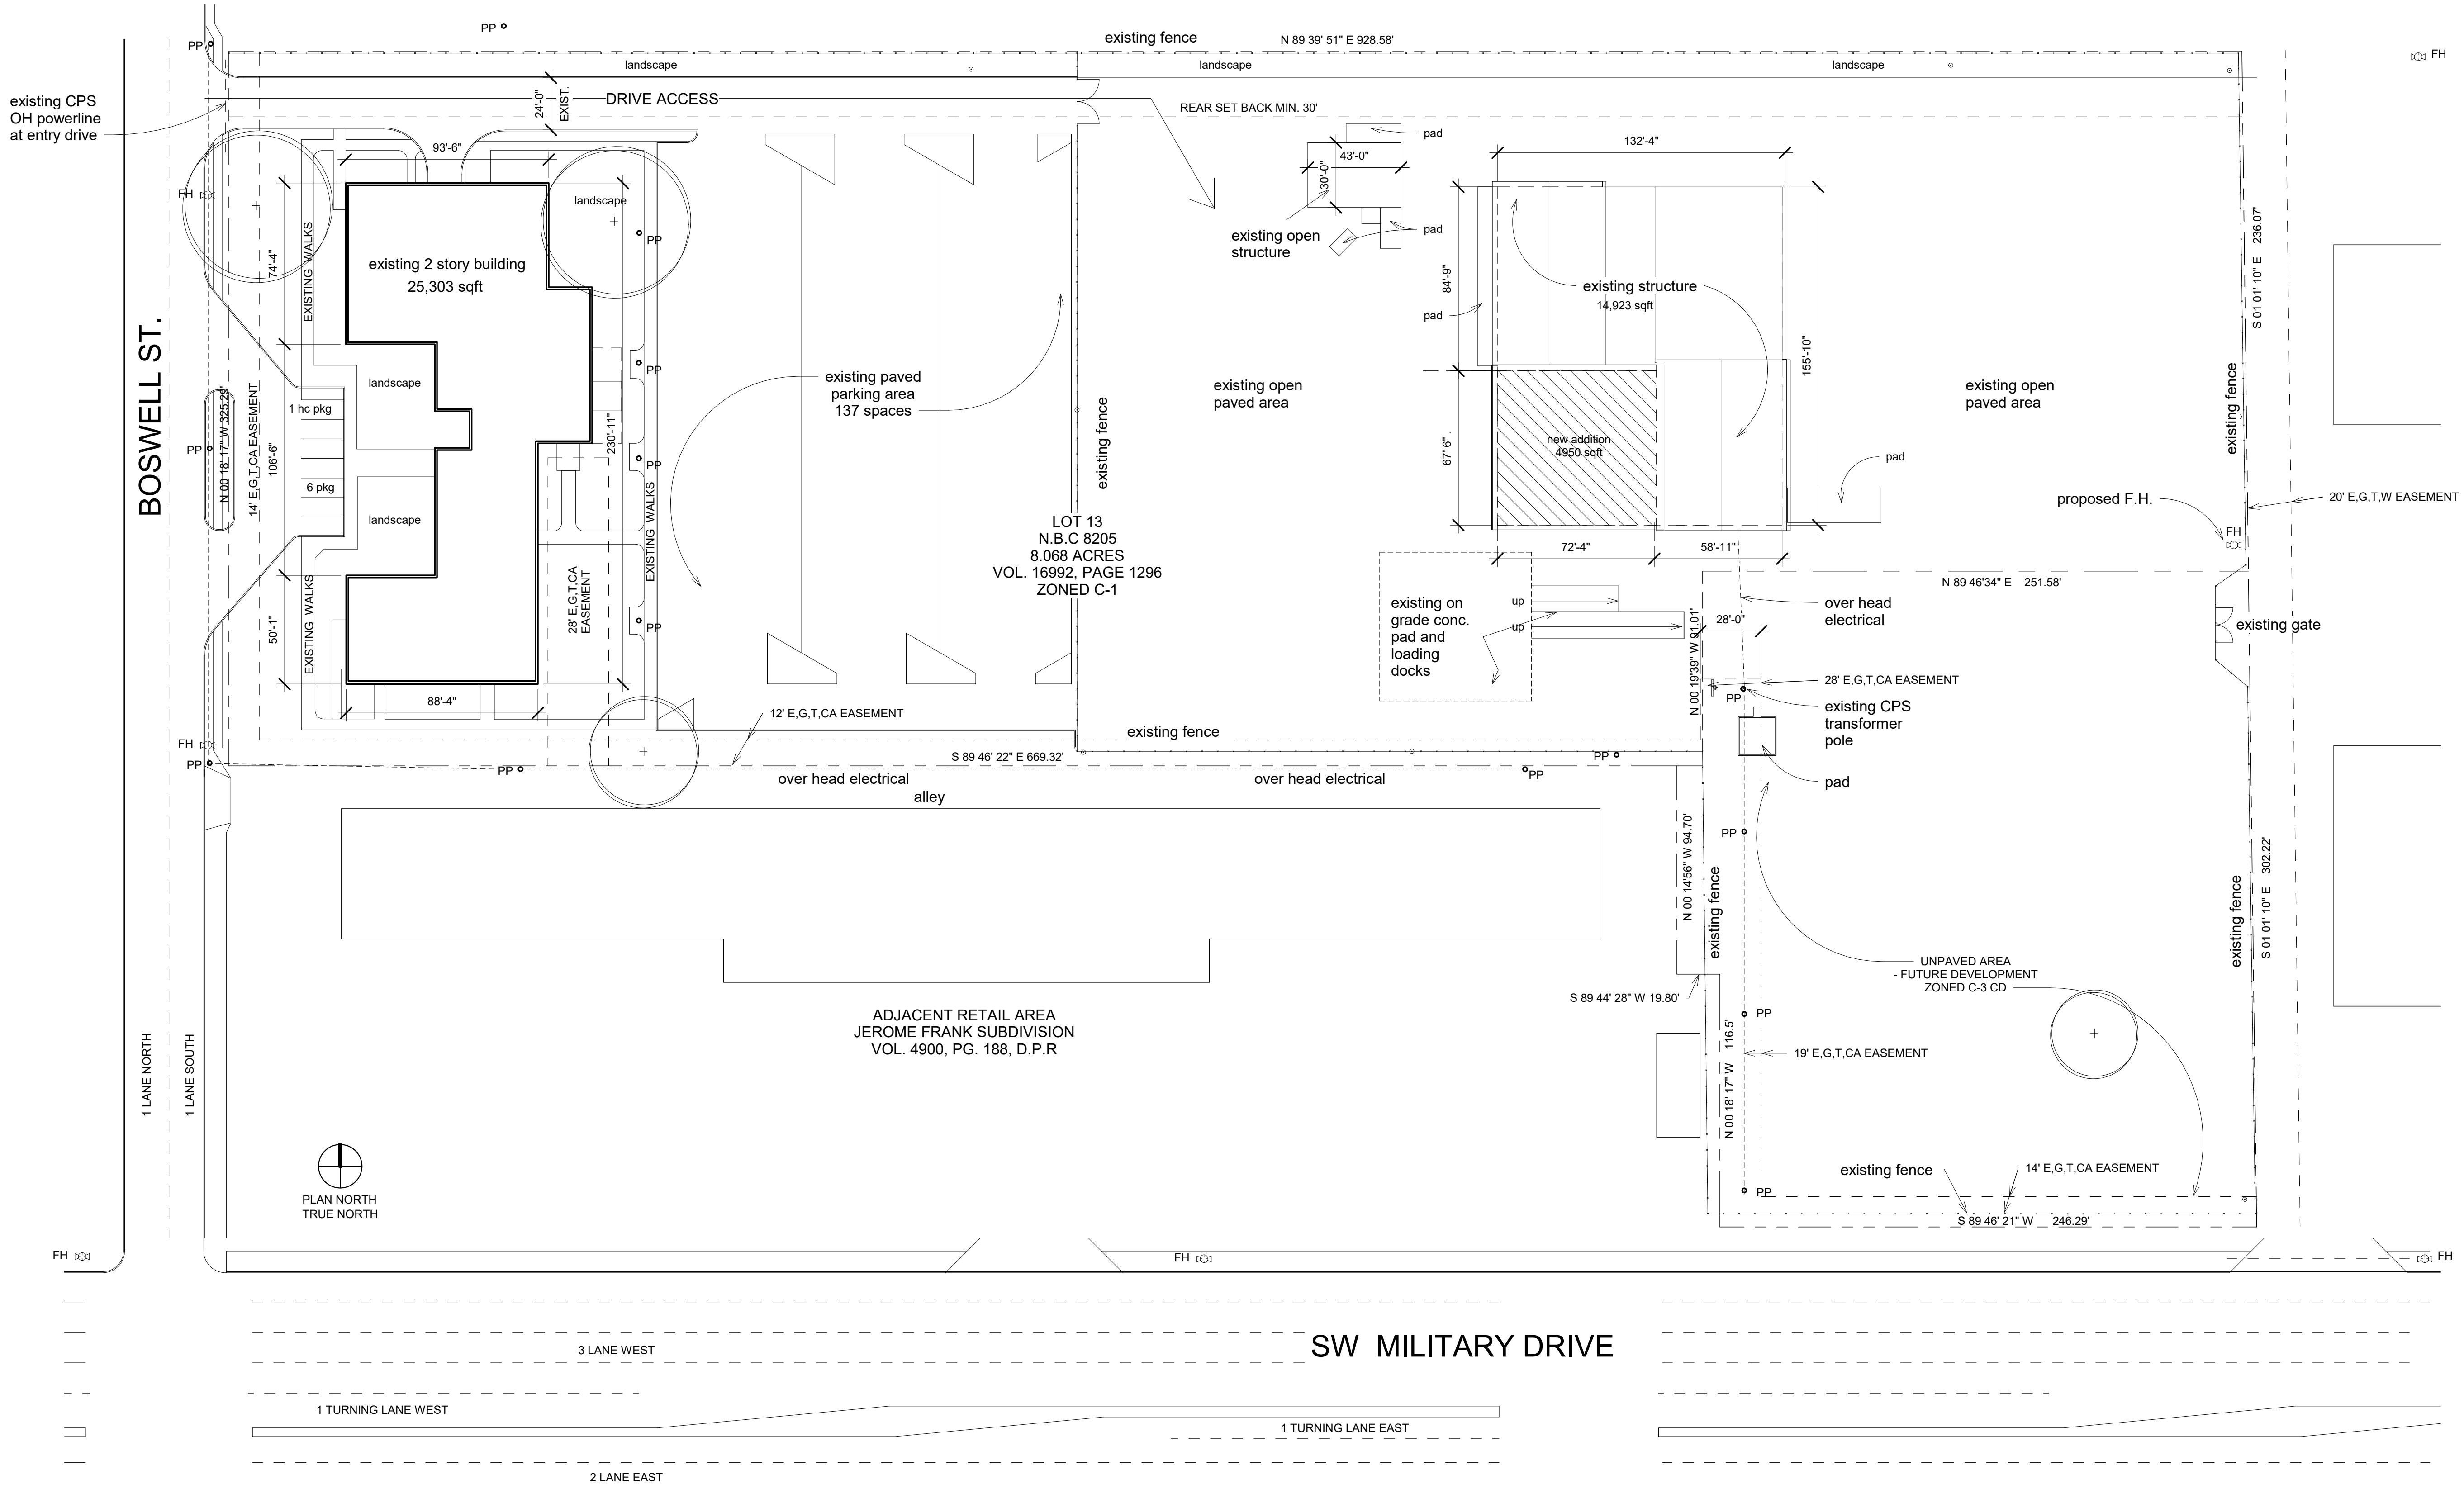

1 SITE PLAN
1" = 40'-0"

I, Robert D Tips, the property owner, acknowledge that this site plan submitted for the purpose of rezoning this property is in accordance with all the applicable provisions of the Unified Development Code. Additionally, I understand the City Council approval of a site plan in conjunction with a rezoning case does not relieve me from adherence to any/all City adopted Codes at the time of plan submittal for building permits.

SITE PLAN

A NEW BUILDING ADDITION FOR:

RESOURCE CENTER
432 BOSWELL

SAN ANTONIO, TEXAS 78213

REVISIONS:	
•	
•	
•	
•	
•	
•	

DRAWN BY:	SAB
DATE:	12/19/18
CHECK BY:	AJ
PROJ. NO./Project Number	
SCALE:	1" = 40'-0"
SHEET NO.:	P II - A1.2