



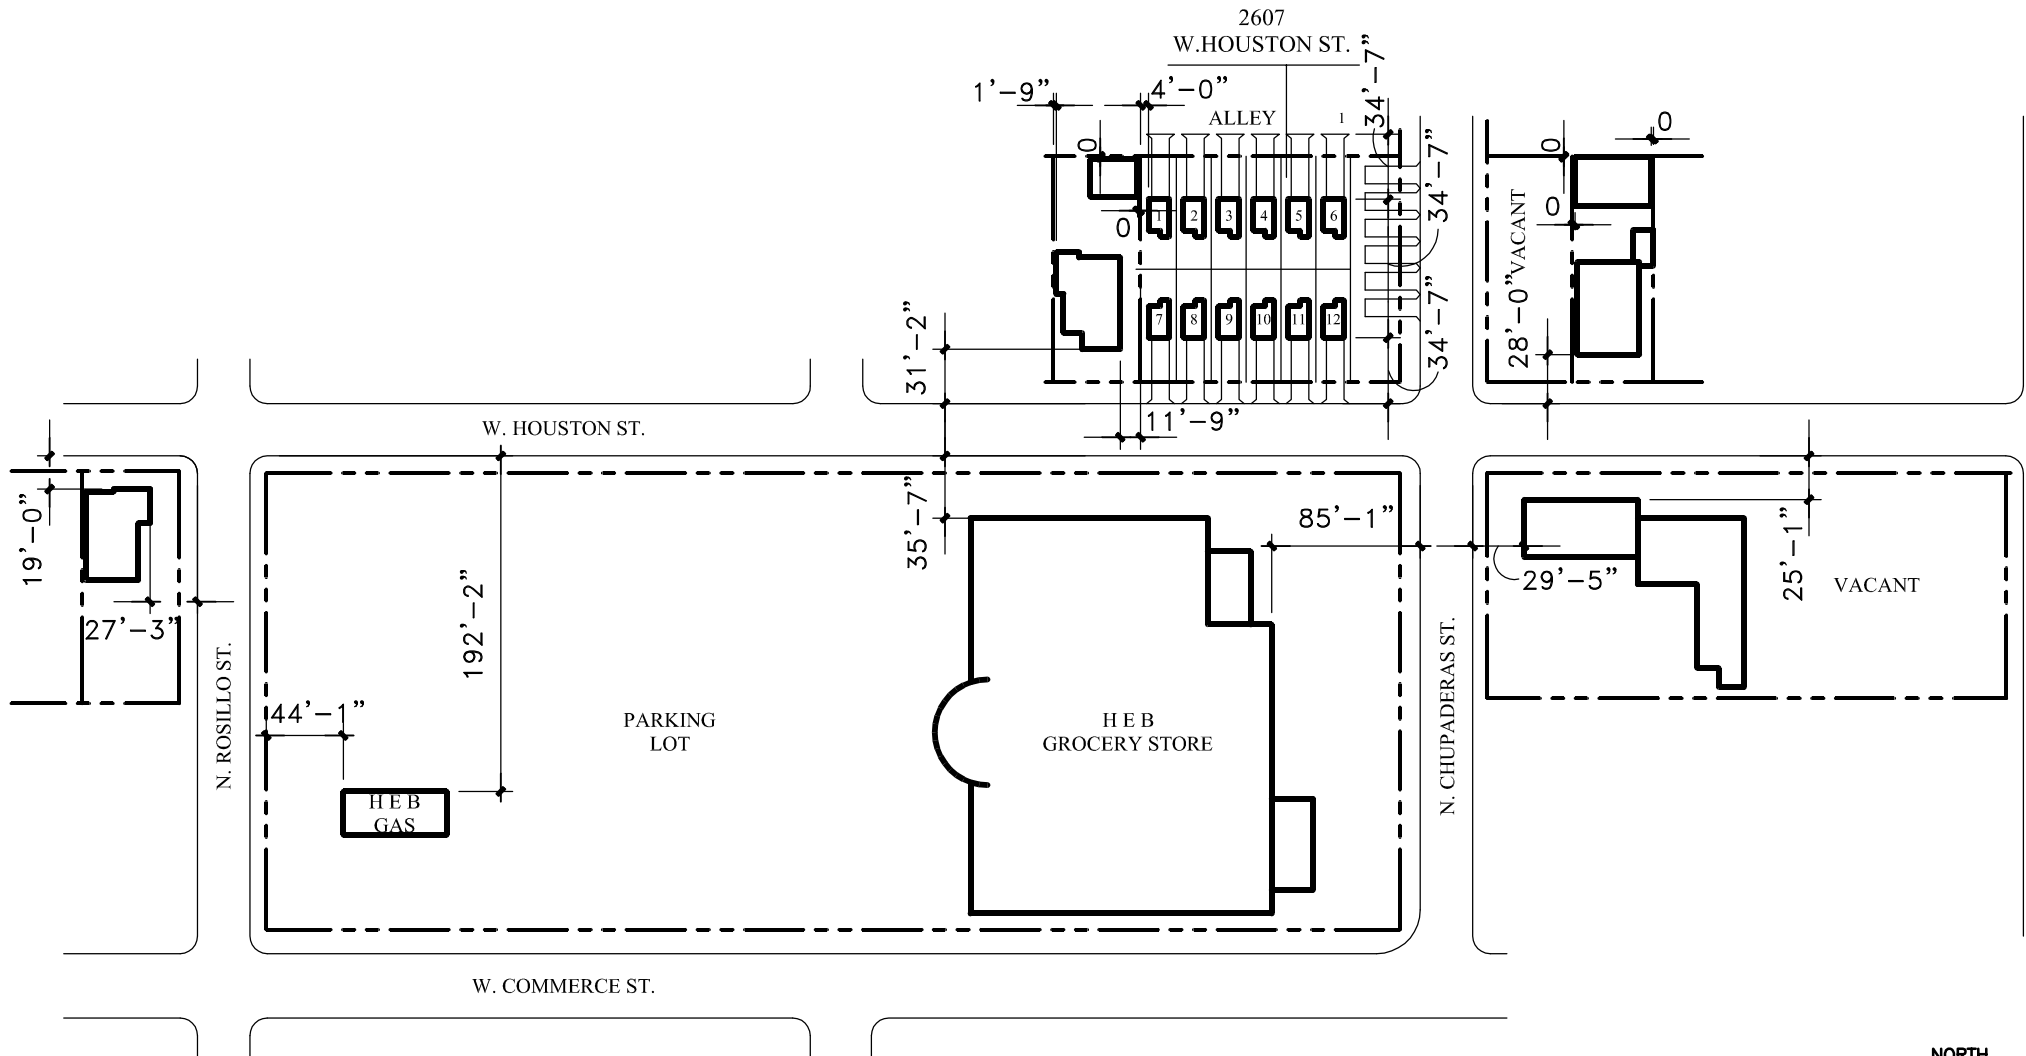

SITE PLAN

SCALE: 1"=110'-0" (When Printed 8.5" x 11" SHEET SIZE)

 

GROUND PLAN COMPARISON

2607 WEST HOUSTON ST.
SAN ANTONIO, TX 78207

