



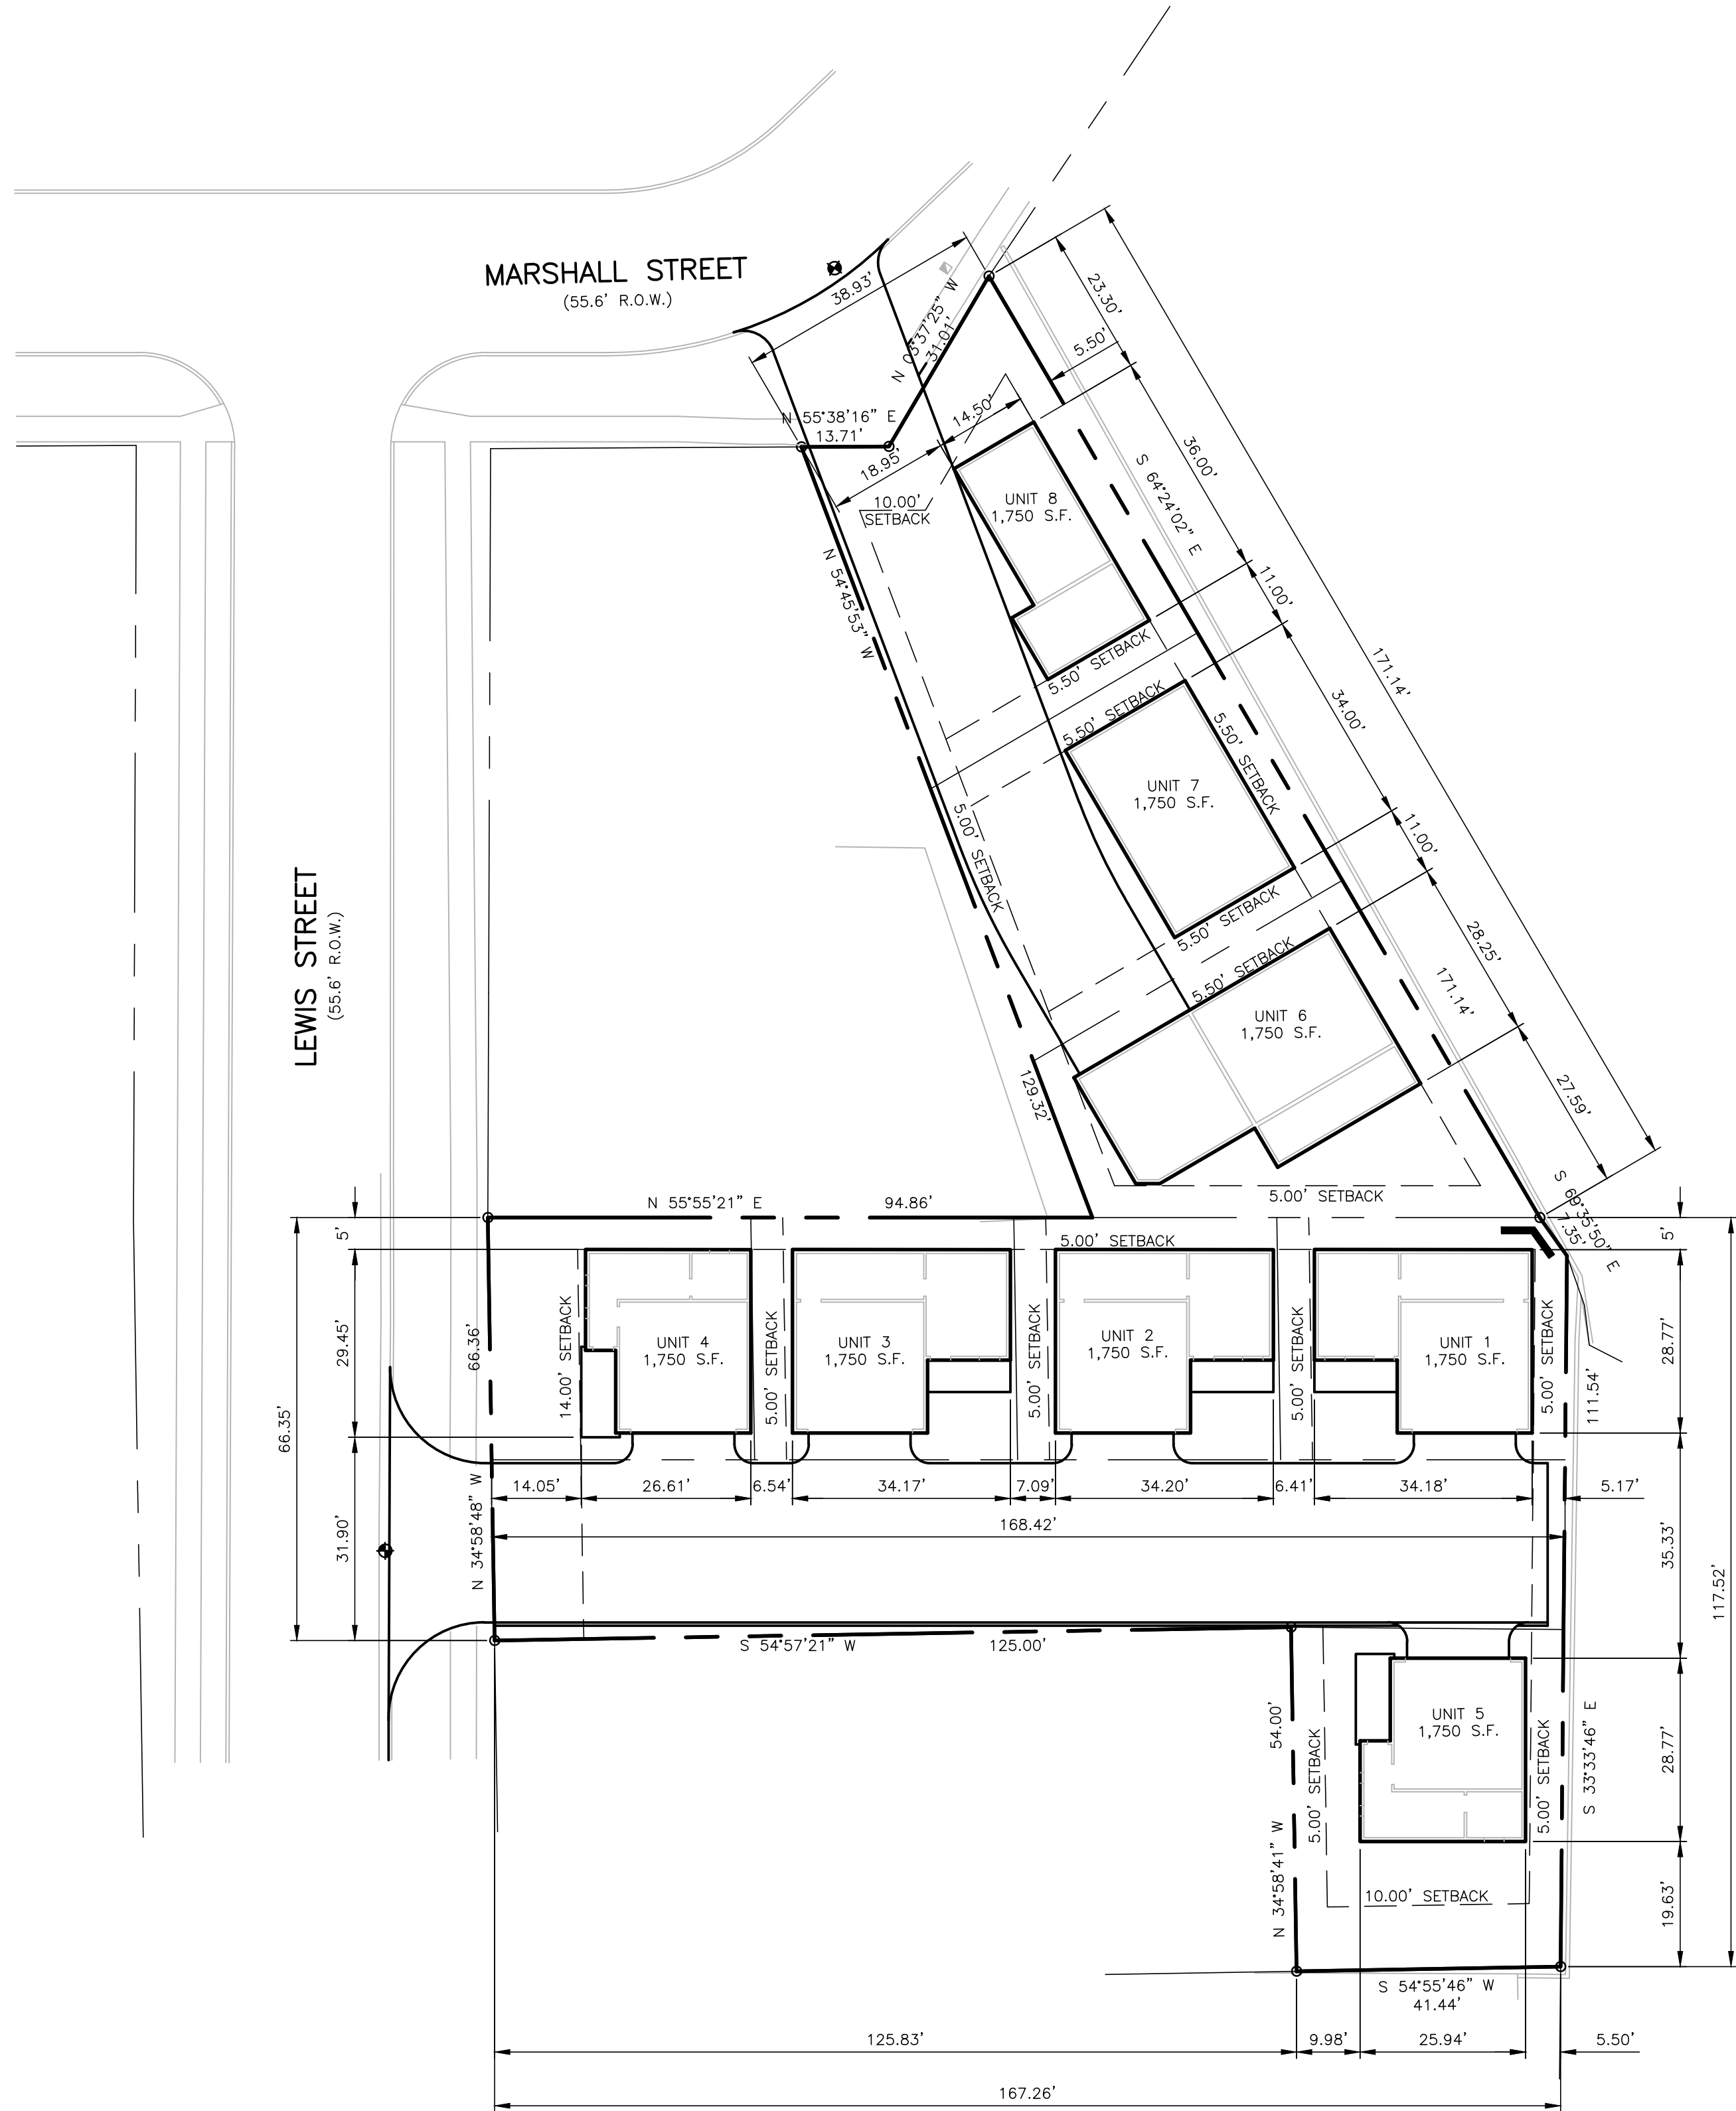

0 20 40
SCALE: 1" = 20'
ZONING SITE PLAN

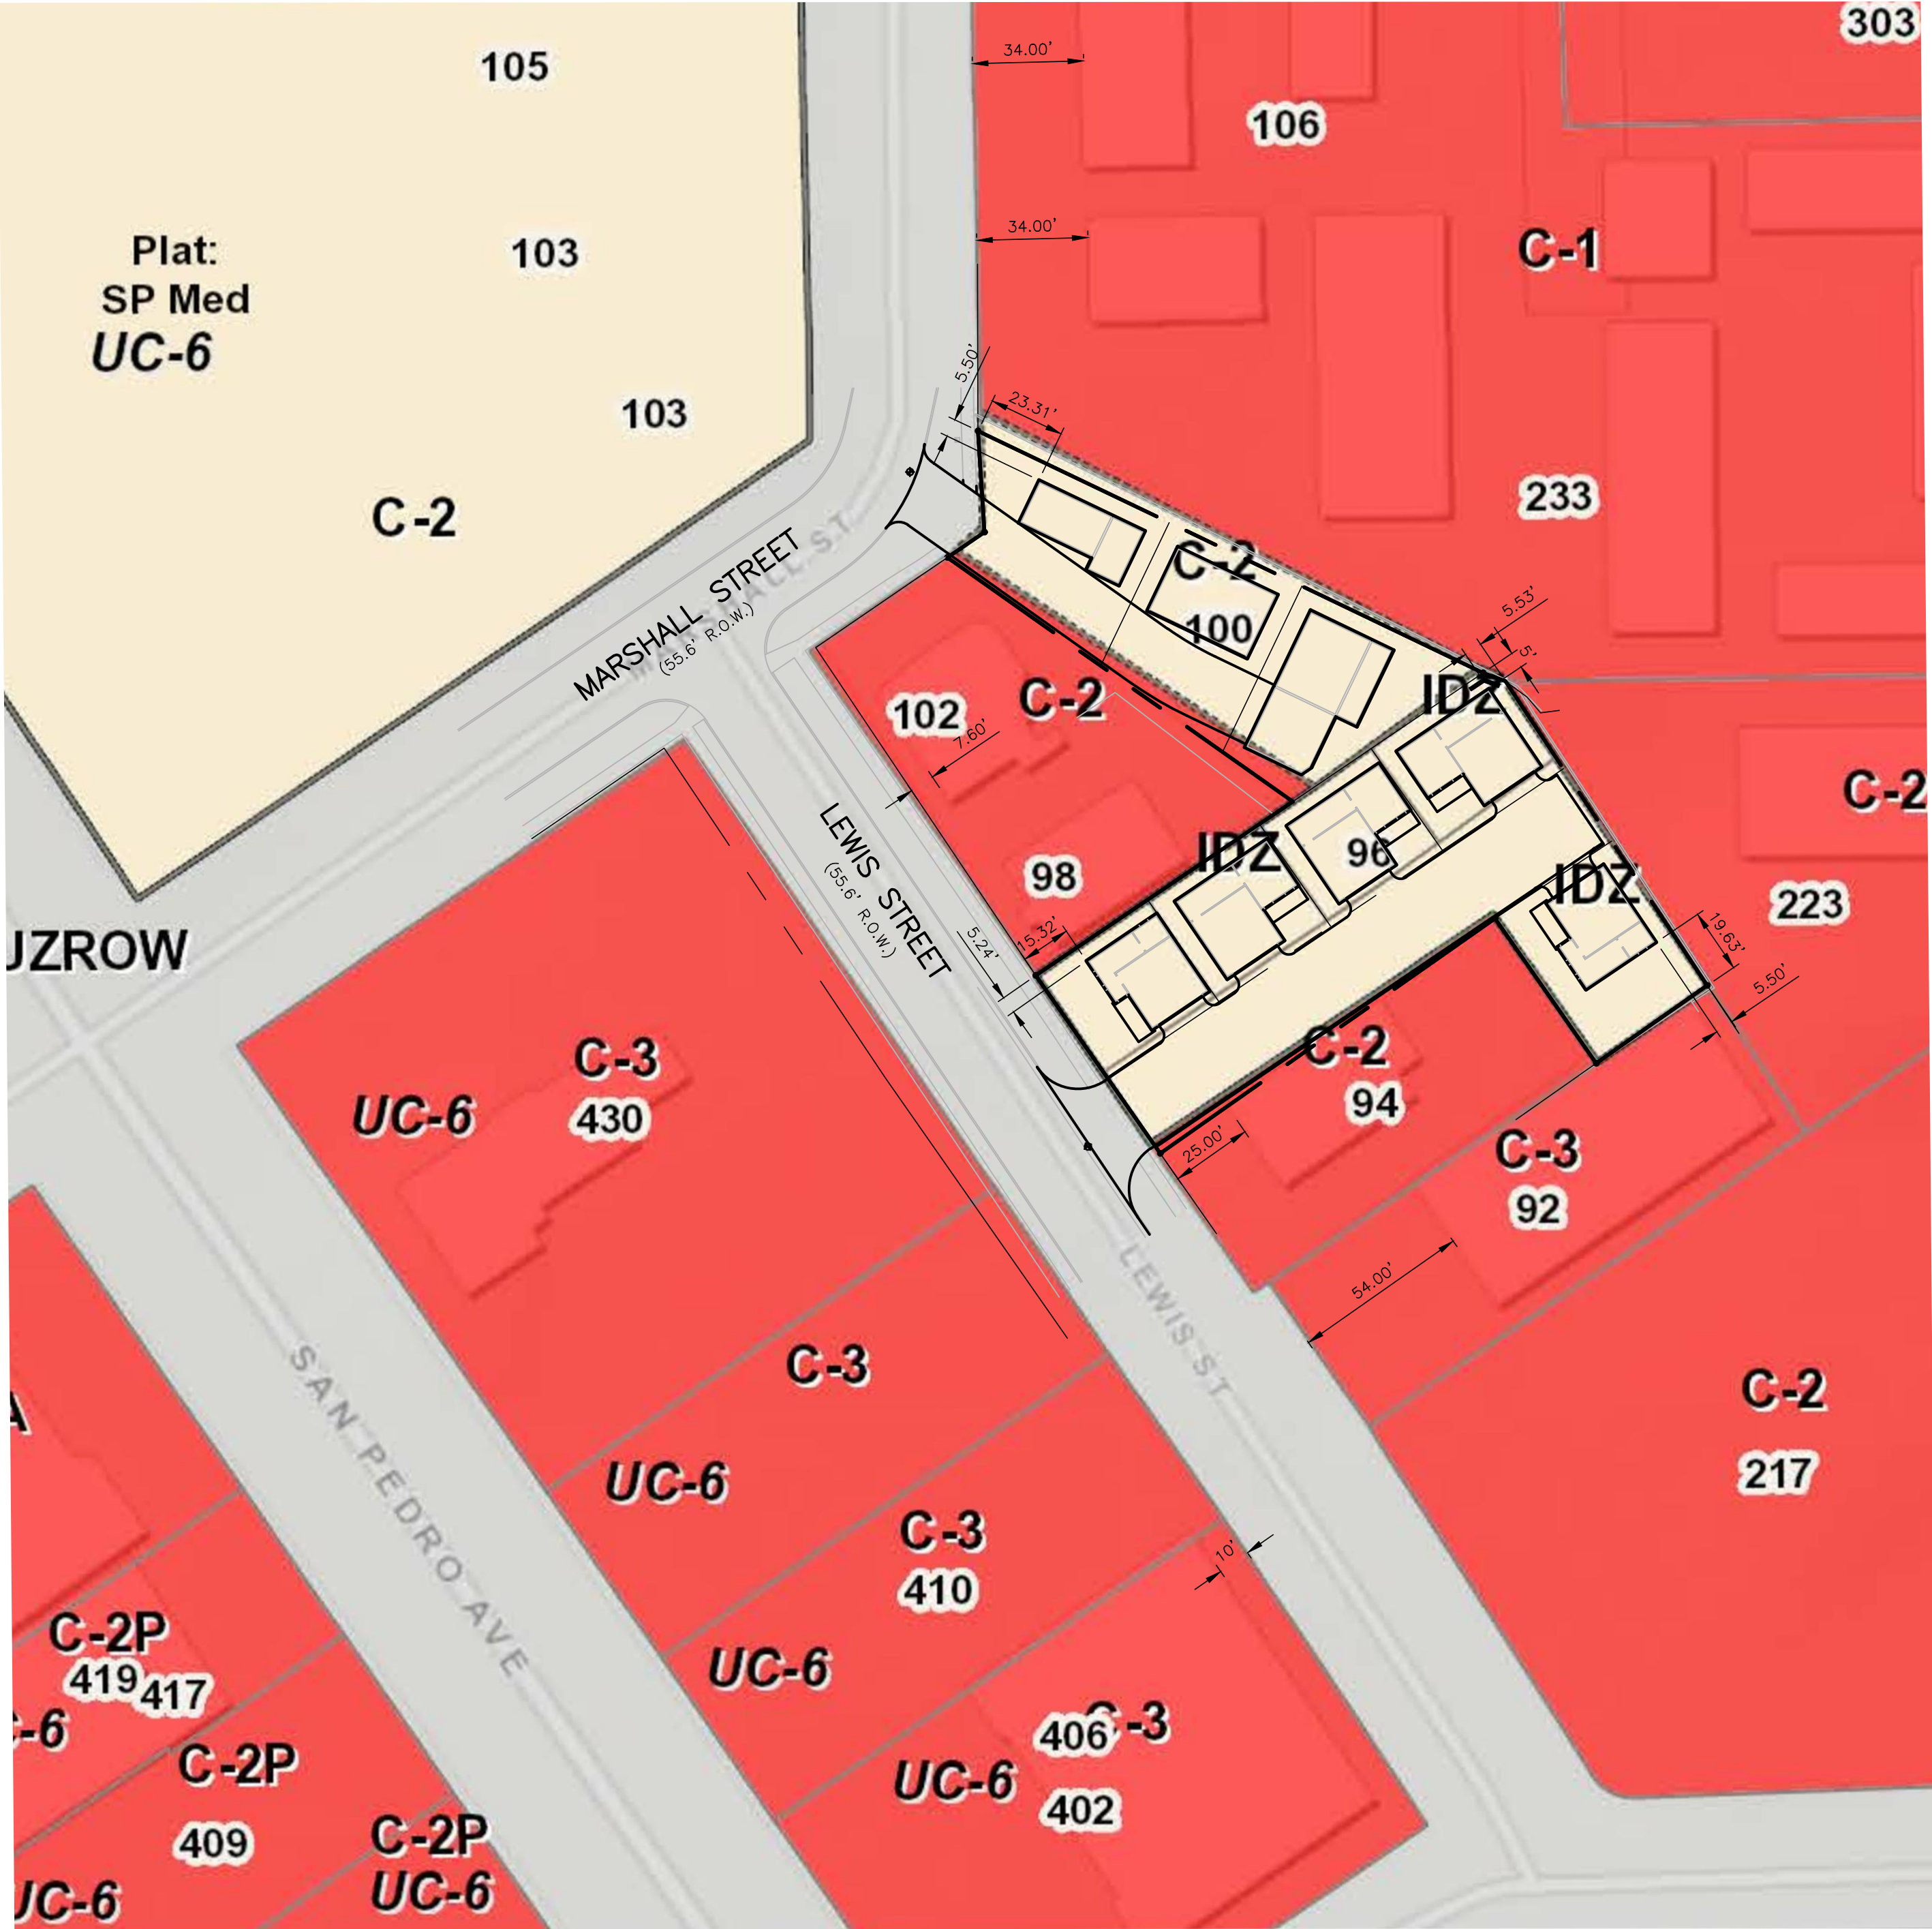

0 40 80
SCALE: 1" = 40'
SITE GROUND PLAN COMPARISON

REVISIONS:

VILLAGOMEZ
ENGINEERING
COMPANY
24165 IH-10W, SUITE 217-708
SAN ANTONIO TEXAS 78257
PHONE: 210-724-0816
FAX: 210-485-4232
TEXAS BOARD OF PROFESSIONAL ENGINEERS: FIRM REGISTRATION # 13698

LEWIS STREET TOWNHOMES
LEWIS STREET
SAN ANTONIO, TX
GROUND COMPARISON PLAN

THIS DOCUMENT ISSUED
FOR REVIEW. NOT FOR
REGULATORY APPROVAL,
PERMITTING, OR
CONSTRUCTION.

JOSE VILLAGOMEZ, P.E.
LICENSE NO. 105199
05/26/2020

JOB NO. 20-011
DATE 05/26/2020
DESIGNER JV
DRAWN VR
SHEET C1.2