

Address: 7182

Oak Drive

Current Zoning:

"R-6 MLOD

MSAO"

Proposed Zoning:

"C-2 CD MLOD

MSAO"

Acreage: 1.42

Proposed Use:

Animal and Pet


Services with

outdoor training,

boarding, runs,

pens or paddocks


permitted

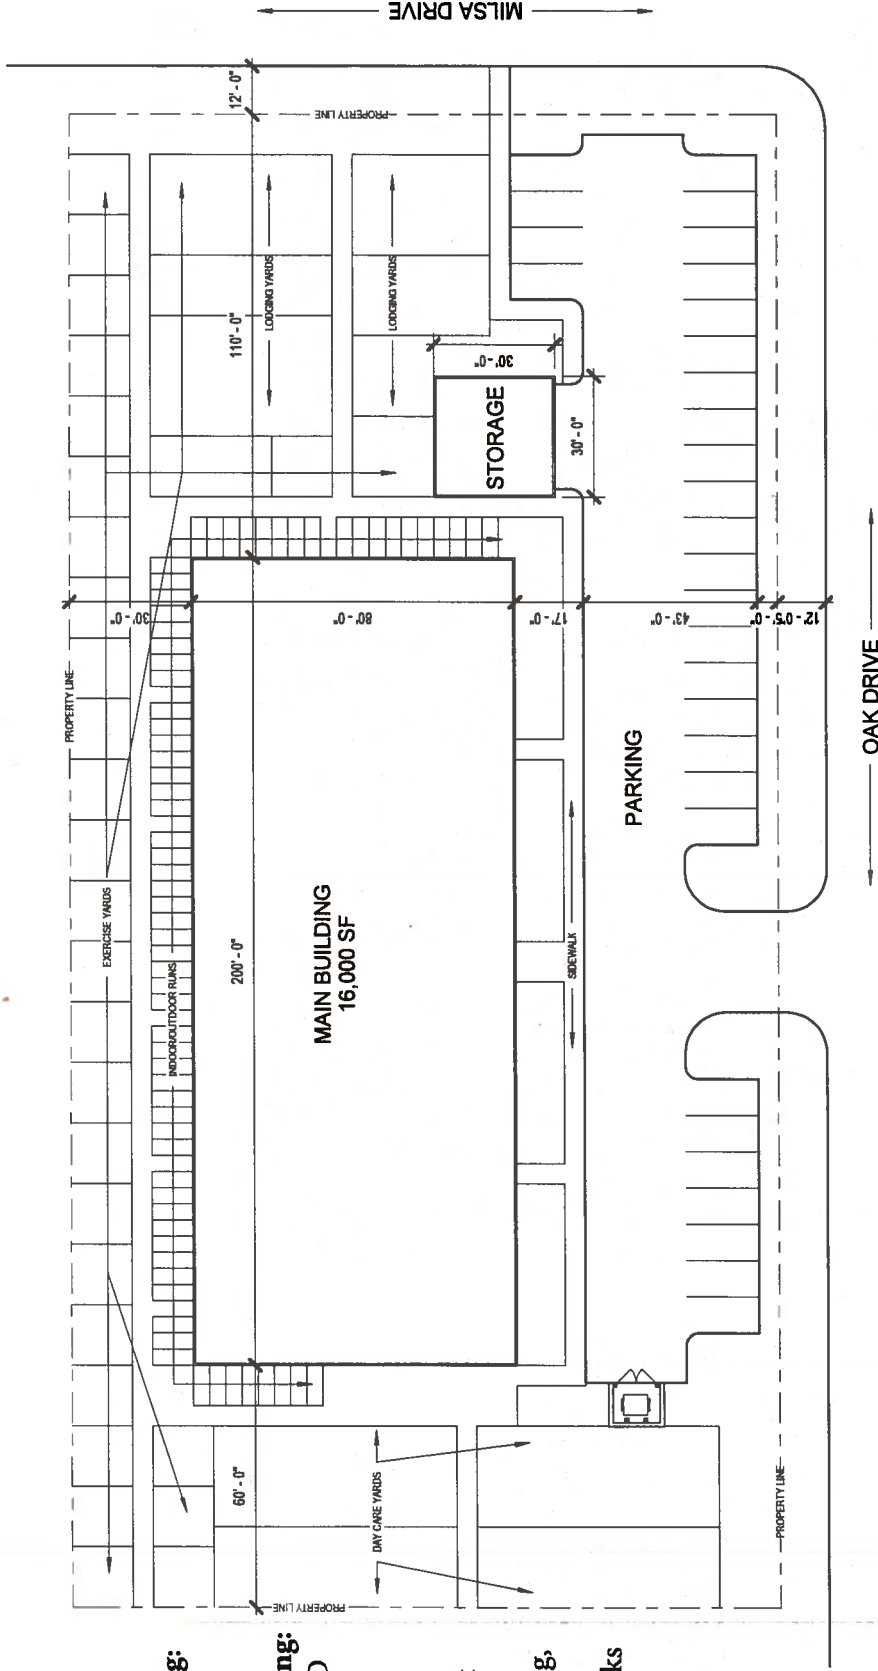

1 SITE PLAN

SCALE 1" = 30'-0"

"I, Michael H. Gilbert and Deborah J. Gilbert, the property owner, acknowledge that this site plan submitted for the purpose of rezoning this property is in accordance with all applicable provisions of the Unified Development Code. Additionally, I understand that City Council approval of a site plan in conjunction with a rezoning case does not relieve more adherence to any/all City-adopted Codes at the time of plan submittal for building permits."

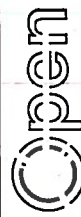

studio
architecture

BARKARITAVILLE PET RESORT Z2018142 SCHEMATIC SITE

SAN ANTONIO, TEXAS
project #: 18.050
2.22.18

A1.1