


Legal Description : NCB 2828 BLK LOT A2

02081027

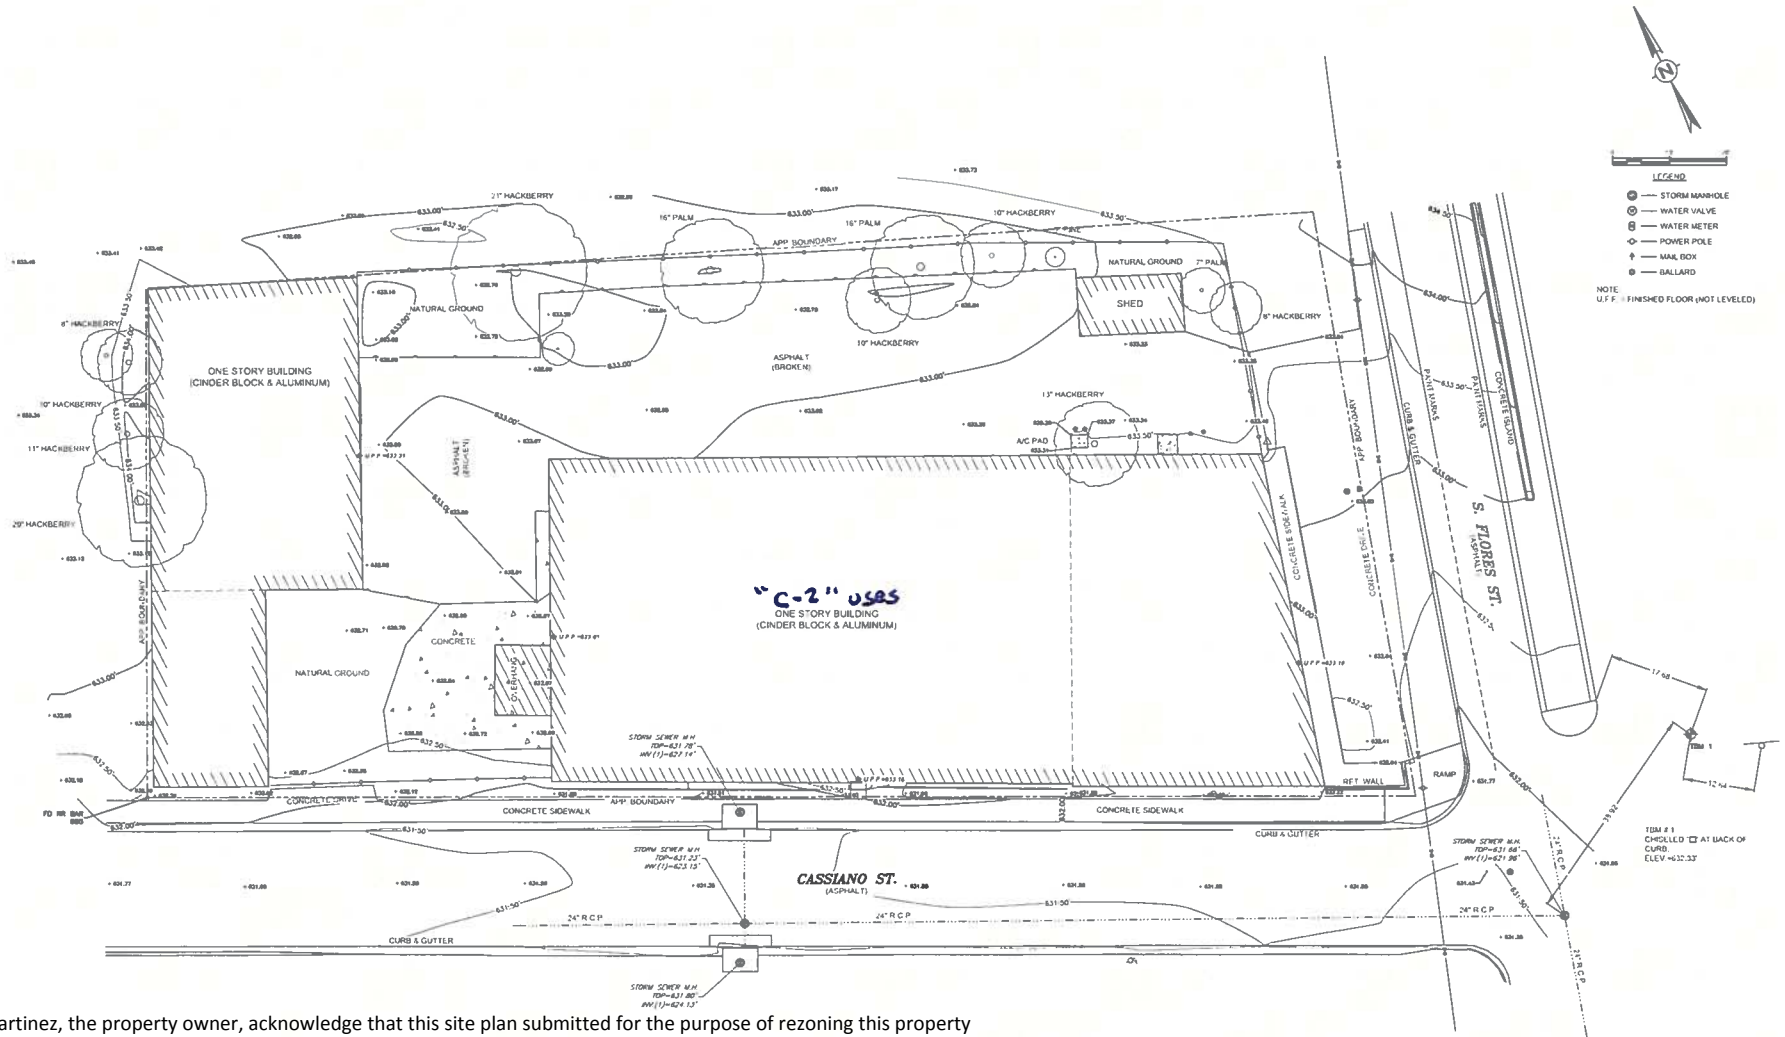

I, Sergio Martinez, the property owner, acknowledge that this site plan submitted for the purpose of rezoning this property is in accordance with all applicable provisions of the Unified Development Code. Additionally, I understand that City Council approval of a site plan in conjunction with a rezoning case does not relieve me from adherence to any/all Cityadopted Codes at the time of plan submittal for building permits.

DESIGNED BY	
DRAWN BY	CDS
CHECKED BY	
REVIEWED BY	
DATE	05-29-15

1913 S. FLORES SURVEY

