



MARTINEZ

ARCHITECTURE


DOCUMENTS ARE INCOMPLETE
AND MAY NOT BE USED FOR
REGULATORY APPROVAL,
PERMIT, OR CONSTRUCTION.

DATE: 01-29-2015
PROJECT: 1504
SHEET: 0111
SHEET NAME: SITE PLAN
DATE: 29 January 2015
SHEET NUMBER: A1.01

Grayson /
Josephine

605 E Grayson
San Antonio, TX 78205

Peter
Greenblum

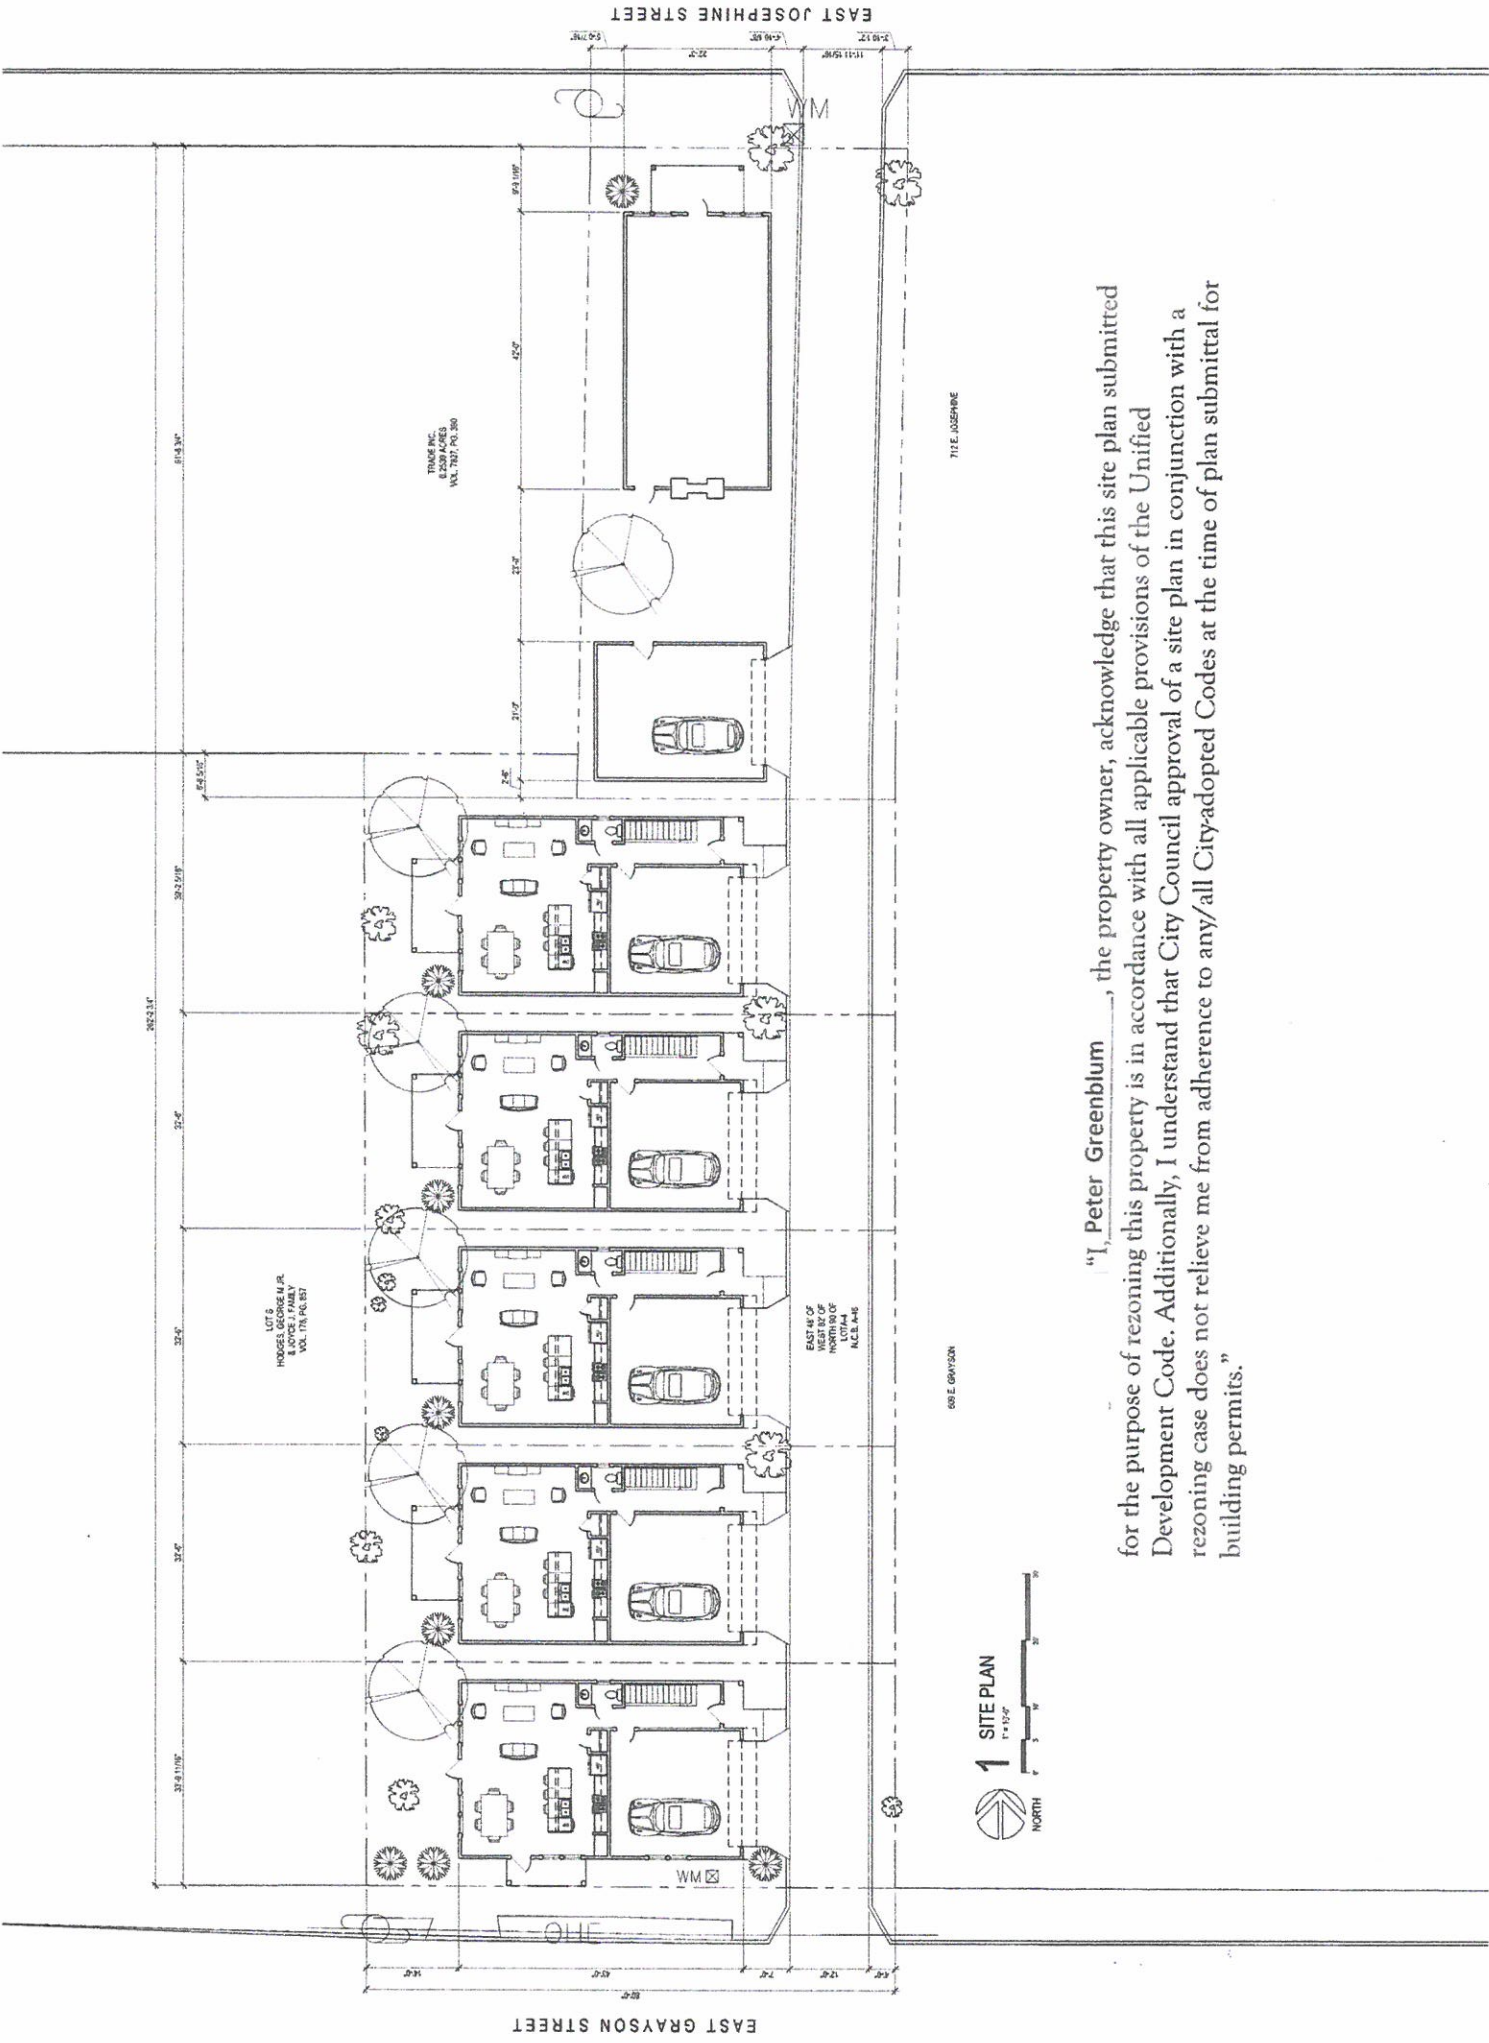

"I, Peter Greenblum, the property owner, acknowledge that this site plan submitted for the purpose of rezoning this property is in accordance with all applicable provisions of the Unified Development Code. Additionally, I understand that City Council approval of a site plan in conjunction with a rezoning case does not relieve me from adherence to any/all City-adopted Codes at the time of plan submittal for building permits."