


I, William A. Morgan, the president of the property owner, acknowledge that this site plan submitted for the purpose of rezoning this property is in accordance with all applicable provisions of the Unified Development Code. Additionally, I understand that City Council approval of a site plan in conjunction with a rezoning case does not relieve me from adherence to any/all City adopted codes at the time of plan submittal ~~for~~ building permits

*Will A Morgan*

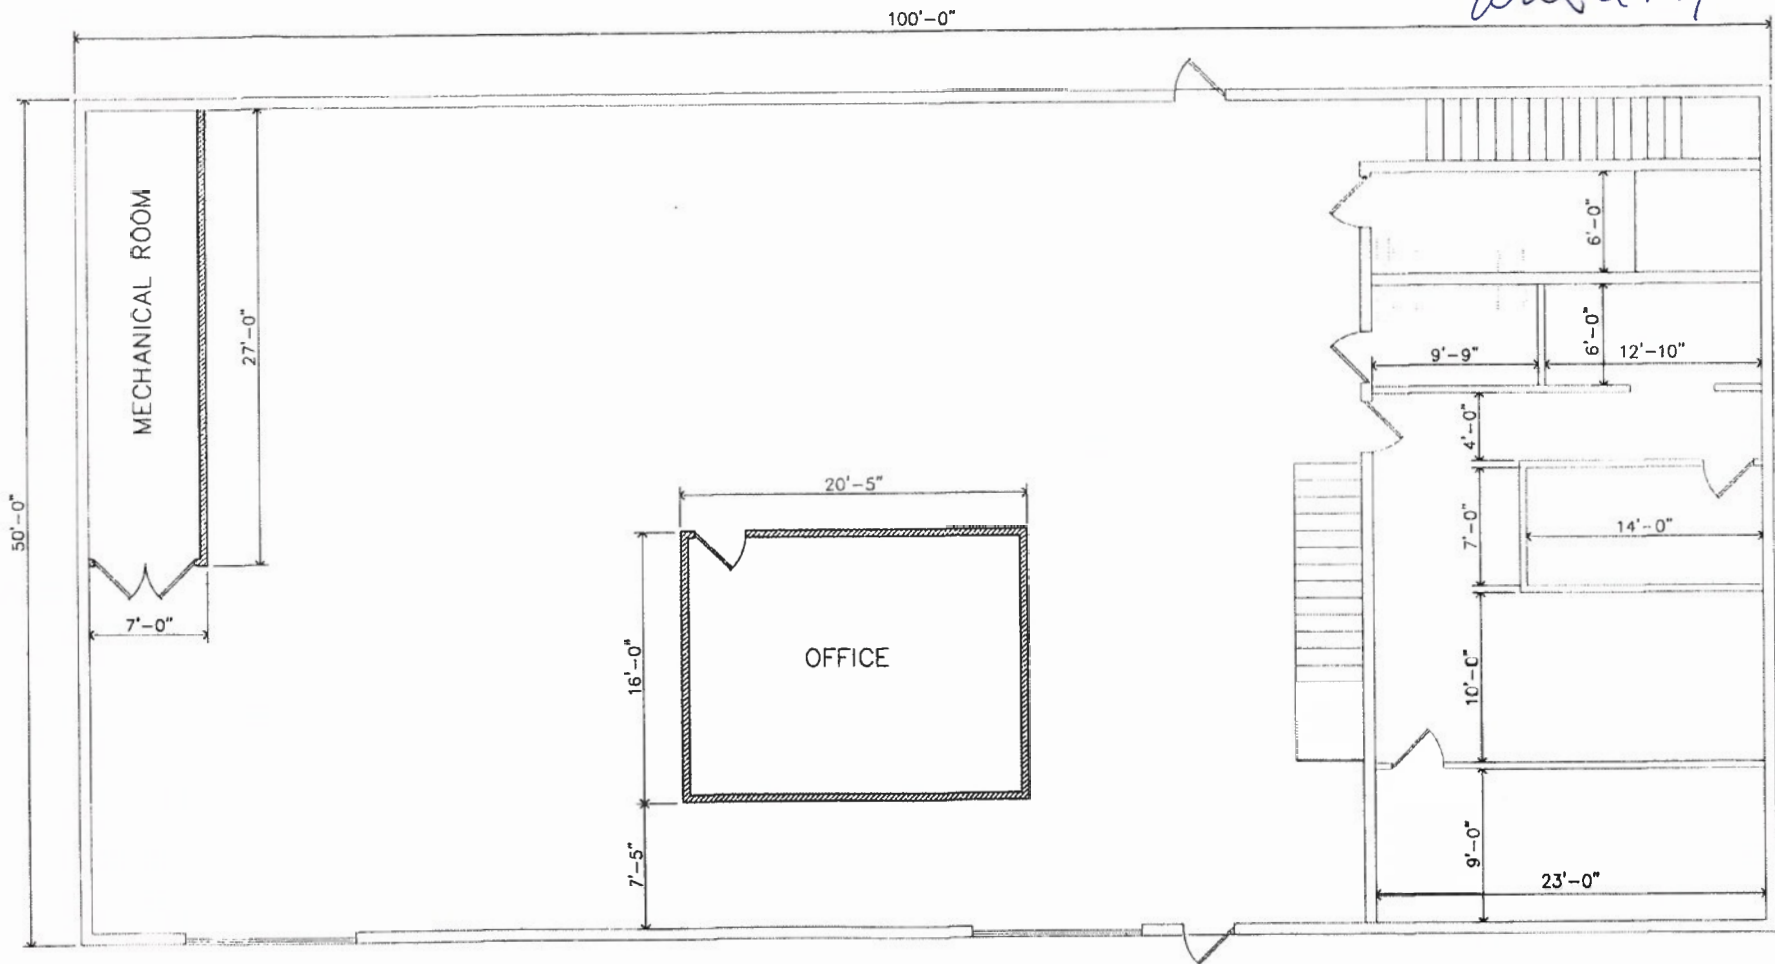

1 FIRST FLOOR  
A2 SCALE: 1/8" = 1'-0"

EXISTING BUILDING WALLS   
PROPOSED WALLS 

**Z2019-10700135 S**  
**Rezone from "AE-1" to "AE-1 S" with Specific Use**  
**Authorization for Electronic Equipment Repair**