


PLAT NO. 20-11800503

SUBDIVISION PLAT OF LONGHORN QUARRY - UNIT 3

BEING A TOTAL OF 28,259 ACRES TRACT OF LAND, ESTABLISHING LOT 1, BLOCK 17, LOTS 1-3, BLOCK 16 AND LOT 1, BLOCK 18, NCB 14945, COMPRISED OF THE REMAINING PORTION OF A 35.000 ACRE TRACT OF LAND RECORDED IN VOLUME 5913, PAGES 1520 AND A PORTION OF THE REMAINING PORTION OF A 433.341 ACRE TRACT RECORDED IN VOLUME 5913, PAGE 1528 OF THE OFFICIAL PUBLIC RECORDS OF BEXAR COUNTY, TEXAS, OUT OF THE JOHN HEFFERMAN SURVEY NUMBER 101, ABSTRACT 338, AND OUT OF THE MARIA ANTONIA DE LOS SANTOS COY SURVEY NUMBER 306, ABSTRACT 135, IN NEW CITY BLOCK 14945, IN THE CITY OF SAN ANTONIO, BEXAR COUNTY, TEXAS.

SCALE: 1" = 100'

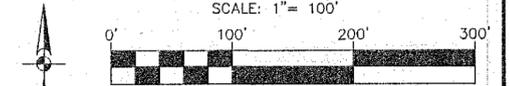

PAPE-DAWSON ENGINEERS

SAN ANTONIO | AUSTIN | HOUSTON | FORT WORTH | DALLAS  
2000 NW LOOP 410 | SAN ANTONIO, TX 78213 | 210.375.9000  
TBP# FIRM REGISTRATION #470 | TBP# FIRM REGISTRATION #10028900

DATE OF PREPARATION: June 17, 2021

STATE OF TEXAS  
COUNTY OF BEXAR  
THE OWNER OF LAND SHOWN ON THIS PLAT, IN PERSON OR THROUGH A DULY AUTHORIZED AGENT, DEDICATES TO THE USE OF THE PUBLIC, EXCEPT AREAS IDENTIFIED AS PRIVATE OR PART OF AN ENCLAVE OR PLANNED UNIT DEVELOPMENT, FOREVER ALL STREETS, ALLEYS, PARKS, WATERCOURSES, DRAINS, EASEMENTS AND PUBLIC PLACES THEREON SHOWN FOR THE PURPOSE AND CONSIDERATION THEREIN EXPRESSED.

*Lloyd A. Denton*  
OWNER/DEVELOPER  
LLOYD A. DENTON, PRESIDENT  
LONGHORN QUARRY GOZB, LP  
11 LYNN BATTIS LANE SUITE 100  
SAN ANTONIO, TX 78218

STATE OF TEXAS  
COUNTY OF BEXAR  
BEFORE ME, THE UNDERSIGNED AUTHORITY ON THIS DAY PERSONALLY APPEARED LLOYD A. DENTON JR. KNOWN TO ME TO BE THE PERSON WHOSE NAME IS SUBSCRIBED TO THE FOREGOING INSTRUMENT, AND ACKNOWLEDGED TO ME THAT HE EXECUTED THE SAME FOR THE PURPOSES AND CONSIDERATIONS THEREIN EXPRESSED AND IN THE CAPACITY THEREIN STATED, GIVEN UNDER MY HAND AND SEAL OF OFFICE THIS 18 DAY OF JUNE, A.D. 2021.

JANE Y GARZA  
Notary Public, State of Texas  
My Commission Expires August 21, 2023  
Notary ID #130338062

*Richard Olivarez*  
NOTARY PUBLIC, BEXAR COUNTY, TEXAS  
STATE OF TEXAS  
COUNTY OF BEXAR

THE OWNER OF LAND SHOWN ON THIS PLAT, IN PERSON OR THROUGH A DULY AUTHORIZED AGENT, DEDICATES TO THE USE OF THE PUBLIC, EXCEPT AREAS IDENTIFIED AS PRIVATE OR PART OF AN ENCLAVE OR PLANNED UNIT DEVELOPMENT, FOREVER ALL STREETS, ALLEYS, PARKS, WATERCOURSES, DRAINS, EASEMENTS AND PUBLIC PLACES THEREON SHOWN FOR THE PURPOSE AND CONSIDERATION THEREIN EXPRESSED.

OWNER/DEVELOPER: FEVZI SIMSEK, M. ED.  
RIVERWALK EDUCATION FOUNDATION, INC.  
DBIA SCHOOL OF SCIENCE AND TECHNOLOGY  
5300 WURZBACH ROAD, SUITE #800  
SAN ANTONIO, TX 78238

RICHARD OLIVAREZ  
Notary Public, State of Texas  
Comm. Expires 10-22-2021  
Notary ID #6026052

STATE OF TEXAS  
COUNTY OF BEXAR  
BEFORE ME, THE UNDERSIGNED AUTHORITY ON THIS DAY PERSONALLY APPEARED FEVZI SIMSEK, M. ED. KNOWN TO ME TO BE THE PERSON WHOSE NAME IS SUBSCRIBED TO THE FOREGOING INSTRUMENT, AND ACKNOWLEDGED TO ME THAT HE EXECUTED THE SAME FOR THE PURPOSES AND CONSIDERATIONS THEREIN EXPRESSED AND IN THE CAPACITY THEREIN STATED, GIVEN UNDER MY HAND AND SEAL OF OFFICE THIS 20th DAY OF JUNE, A.D. 2021.


*Richard Olivarez*  
NOTARY PUBLIC, BEXAR COUNTY, TEXAS

THIS PLAT OF LONGHORN QUARRY - UNIT 3 HAS BEEN SUBMITTED TO AND CONSIDERED BY THE PLANNING COMMISSION OF THE CITY OF SAN ANTONIO, TEXAS, IS HEREBY APPROVED BY SUCH COMMISSION IN ACCORDANCE WITH STATE OR LOCAL LAWS AND REGULATIONS; AND/OR WHERE ADMINISTRATIVE EXCEPTION(S) AND/OR VARIANCE(S) HAVE BEEN GRANTED.


DATED THIS \_\_\_\_\_ DAY OF \_\_\_\_\_, A.D. 20\_\_

BY: \_\_\_\_\_ CHAIRMAN

BY: \_\_\_\_\_ SECRETARY

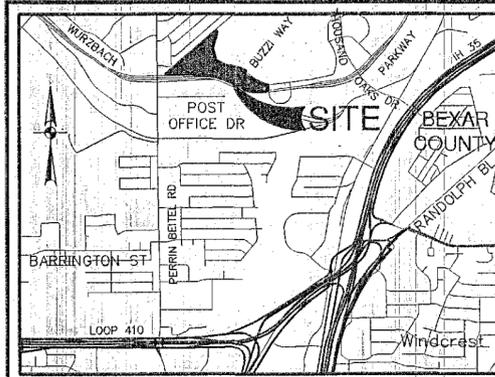

LOCATION MAP NOT-TO-SCALE

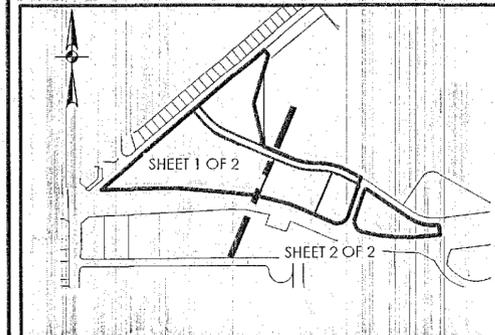

INDEX MAP SCALE: 1" = 1000'


CPS/SAWS/COSA UTILITY:  
1. THE CITY OF SAN ANTONIO AS PART OF ITS ELECTRIC, GAS, WATER, AND WASTEWATER SYSTEMS - CITY PUBLIC SERVICE BOARD (CPS ENERGY) AND SAN ANTONIO WATER SYSTEM (SAWS) - IS HEREBY DEDICATED EASEMENTS AND RIGHTS-OF-WAY FOR UTILITY, TRANSMISSION AND DISTRIBUTION INFRASTRUCTURE AND SERVICE FACILITIES IN THE AREAS DESIGNATED ON THIS PLAT AS "ELECTRIC EASEMENT", "ANCHOR EASEMENT", "SERVICE EASEMENT", "OVERHANG EASEMENT", "UTILITY EASEMENT", "GAS EASEMENT", "TRANSFORMER EASEMENT", "WATER EASEMENT", "SANITARY SEWER EASEMENT" AND/OR "RECYCLED WATER EASEMENT" FOR THE PURPOSE OF INSTALLING, CONSTRUCTING, RECONSTRUCTING, MAINTAINING, REMOVING, INSPECTING, PATROLLING, AND ERECTING UTILITY INFRASTRUCTURE AND SERVICE FACILITIES FOR THE REASONS DESCRIBED ABOVE. CPS ENERGY AND SAWS SHALL ALSO HAVE THE RIGHT TO RELOCATE SAID INFRASTRUCTURE AND SERVICE FACILITIES WITHIN EASEMENT AND RIGHT-OF-WAY AREAS, TOGETHER WITH THE RIGHT OF INGRESS AND EGRESS OVER GRANTOR'S ADJACENT LANDS FOR THE PURPOSE OF ACCESSING SUCH INFRASTRUCTURE AND SERVICE FACILITIES AND THE RIGHT TO REMOVE FROM SAID LANDS ALL TREES OR PARTS THEREOF, OR OTHER OBSTRUCTIONS WHICH ENDANGER OR MAY INTERFERE WITH THE EFFICIENCY OF WATER, SEWER, GAS, AND/OR ELECTRIC INFRASTRUCTURE AND SERVICE FACILITIES. NO BUILDING, STRUCTURE, CONCRETE SLABS, OR WALLS WILL BE PLACED WITHIN EASEMENT AREAS WITHOUT AN ENCROACHMENT AGREEMENT WITH THE RESPECTIVE UTILITY.  
2. ANY CPS ENERGY OR SAWS MONETARY LOSS RESULTING FROM MODIFICATIONS REQUIRED OF CPS ENERGY OR SAWS INFRASTRUCTURE AND SERVICE FACILITIES, LOCATED WITHIN SAID EASEMENTS, DUE TO GRADE CHANGES OR GROUND ELEVATION ALTERATIONS SHALL BE CHARGED TO THE PERSON OR PERSONS DEEMED RESPONSIBLE FOR SAID GRADE CHANGES OR GROUND ELEVATION ALTERATIONS.  
3. THIS PLAT DOES NOT AMEND, ALTER, RELEASE OR OTHERWISE AFFECT ANY EXISTING ELECTRIC, GAS, WATER, SEWER, DRAINAGE, TELEPHONE, CABLE TV EASEMENTS OR ANY OTHER EASEMENTS FOR UTILITIES UNLESS THE CHANGES TO SUCH EASEMENTS ARE DESCRIBED HEREON.

SAWS IMPACT FEE:  
WATER AND/OR WASTEWATER IMPACT FEES WERE NOT PAID AT THE TIME OF PLATTING FOR THIS PLAT. ALL IMPACT FEES MUST BE PAID PRIOR TO WATER METER SET AND/OR WASTEWATER SERVICE CONNECTION.

SAWS WASTEWATER EDU:  
THE NUMBER OF WASTEWATER EQUIVALENT DWELLING UNITS (EDU'S) PAID FOR THIS SUBDIVISION PLAT ARE KEPT ON FILE UNDER THE PLAT NUMBER AT THE SAN ANTONIO WATER SYSTEM.

N: 13744071.27  
E: 2157347.68

SEE SHEET 2 OF 2 FOR PLAT NOTES, CURVE AND LINE TABLE

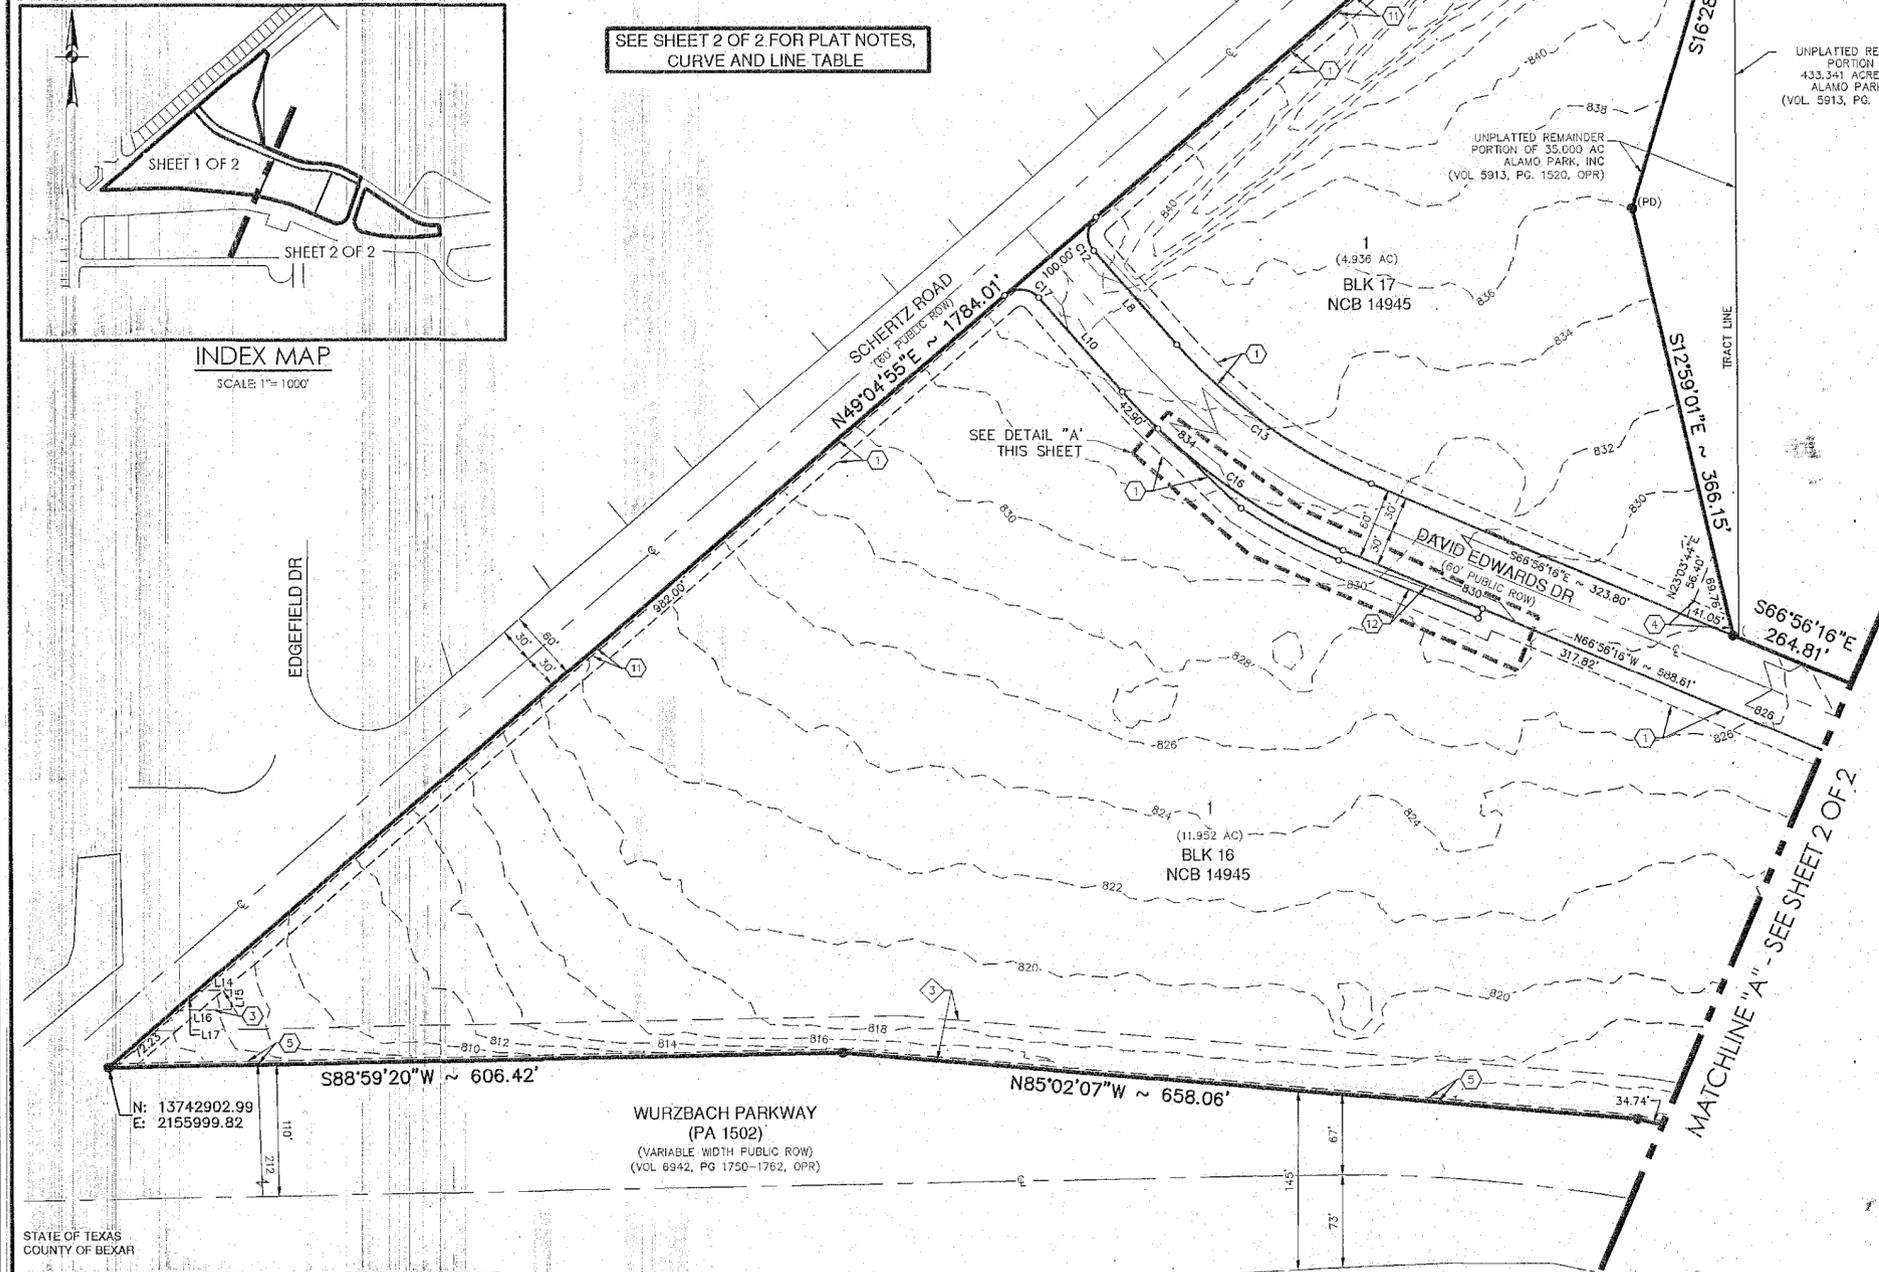

STATE OF TEXAS  
COUNTY OF BEXAR


I HEREBY CERTIFY THAT PROPER ENGINEERING CONSIDERATION HAS BEEN GIVEN THIS PLAT TO THE MATTERS OF STREETS, LOTS AND DRAINAGE LAYOUT, TO THE BEST OF MY KNOWLEDGE THIS PLAT CONFORMS TO ALL REQUIREMENTS OF THE UNIFIED DEVELOPMENT CODE, EXCEPT FOR THOSE VARIANCES GRANTED BY THE SAN ANTONIO PLANNING COMMISSION.

*Caleb M. Chance*  
LICENSED PROFESSIONAL ENGINEER

STATE OF TEXAS  
COUNTY OF BEXAR


I HEREBY CERTIFY THAT THE ABOVE PLAT CONFORMS TO THE MINIMUM STANDARDS SET FORTH BY THE TEXAS BOARD OF PROFESSIONAL LAND SURVEYING ACCORDING TO AN ACTUAL SURVEY MADE ON THE GROUND BY: PAPE-DAWSON ENGINEERS, INC.

*David A. Casanova*  
REGISTERED PROFESSIONAL LAND SURVEYOR

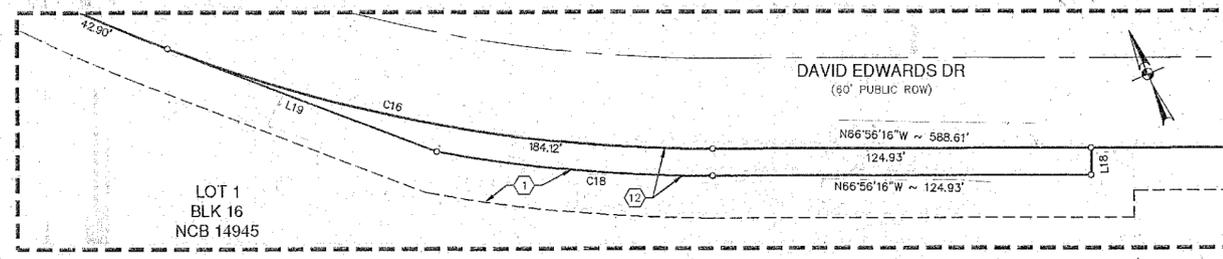

DETAIL "A" SCALE: 1" = 40'


SHEET 1 OF 2

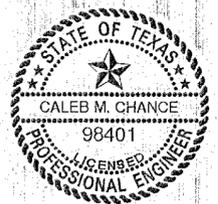

LONGHORN QUARRY - UNIT 3

Civil and Survey Job No. 3633-75

Date: Jun 17, 2021, 3:47pm User: D: D:\Bryan  
File: P:\3633-75\Design\Job\Plan\PA3633-75.dwg

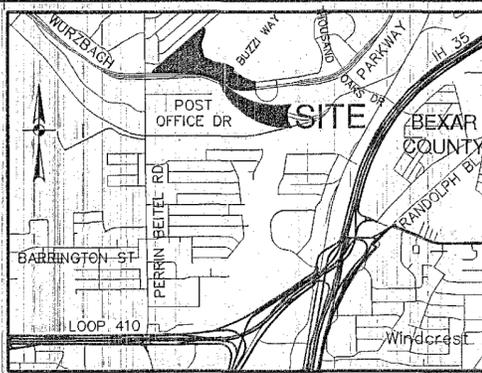

LOCATION MAP  
NOT-TO-SCALE

**SURVEYOR'S NOTES:**

- PROPERTY CORNERS ARE MONUMENTED WITH CAP OR DISK MARKED "PAPE-DAWSON" UNLESS NOTED OTHERWISE.
- COORDINATES SHOWN ARE BASED ON THE NORTH AMERICAN DATUM OF 1983 NAD83 (NAD2011) EPOCH 2010.00 FROM THE TEXAS COORDINATE SYSTEM ESTABLISHED FOR THE SOUTH CENTRAL ZONE DISPLAYED IN GRID VALUES DERIVED FROM THE NGS COOPERATIVE CORRS NETWORK.
- DIMENSIONS SHOWN ARE SURFACE.
- BEARINGS ARE BASED ON THE NORTH AMERICAN DATUM OF 1983 NAD83 (NAD2011) EPOCH 2010.00 FROM THE TEXAS COORDINATE SYSTEM ESTABLISHED FOR THE SOUTH CENTRAL ZONE.

**DRAINAGE EASEMENT NOTE:**

NO STRUCTURE, FENCES, WALLS OR OTHER OBSTRUCTIONS THAT IMPEDE DRAINAGE SHALL BE PLACED WITHIN THE LIMITS OF THE DRAINAGE EASEMENTS SHOWN ON THIS PLAT. NO LANDSCAPING OR OTHER TYPE OF MODIFICATIONS WHICH ALTER THE CROSS SECTIONS OF THE DRAINAGE EASEMENT, AS APPROVED, SHALL BE ALLOWED WITHOUT THE APPROVAL OF THE DIRECTOR OF TCI OR DIRECTOR OF PUBLIC WORKS. THE CITY OF SAN ANTONIO AND BEXAR COUNTY SHALL HAVE THE RIGHT TO INGRESS AND EGRESS OVER THE GRANTOR'S ADJACENT PROPERTY, TO REMOVE ANY IMPEDING OBSTRUCTIONS PLACED WITHIN THE LIMITS OF SAID DRAINAGE EASEMENTS AND TO MAKE ANY MODIFICATIONS OR IMPROVEMENTS WITHIN SAID DRAINAGE EASEMENTS.

**CPS/SAWS/COSA UTILITY:**

1. THE CITY OF SAN ANTONIO AS PART OF ITS ELECTRIC, GAS, WATER, AND WASTEWATER SYSTEMS - CITY PUBLIC SERVICE BOARD (CPS ENERGY) AND SAN ANTONIO WATER SYSTEM (SAWS) IS HEREBY DEDICATING EASEMENTS AND RIGHTS-OF-WAY FOR UTILITY, TRANSMISSION AND DISTRIBUTION INFRASTRUCTURE AND SERVICE FACILITIES IN THE AREAS DESIGNATED ON THIS PLAT AS "ELECTRIC EASEMENT", "ANCHOR EASEMENT", "SERVICE EASEMENT", "OVERHANG EASEMENT", "UTILITY EASEMENT", "GAS EASEMENT", "TRANSFORMER EASEMENT", "WATER EASEMENT", "SANITARY SEWER EASEMENT" AND/OR "RECYCLED WATER EASEMENT" FOR THE PURPOSE OF INSTALLING, CONSTRUCTING, RECONSTRUCTING, MAINTAINING, REMOVING, INSPECTING, PATROLLING, AND ERECTING UTILITY INFRASTRUCTURE AND SERVICE FACILITIES FOR THE REASONS DESCRIBED ABOVE. CPS ENERGY AND SAWS SHALL ALSO HAVE THE RIGHT TO RELOCATE SAID INFRASTRUCTURE AND SERVICE FACILITIES WITHIN "EASEMENT" AND RIGHT-OF-WAY AREAS, TOGETHER WITH THE RIGHT OF INGRESS AND EGRESS OVER GRANTOR'S ADJACENT LANDS FOR THE PURPOSE OF ACCESSING SUCH INFRASTRUCTURE AND SERVICE FACILITIES AND THE RIGHT TO REMOVE FROM SAID LANDS ALL TREES OR PARTS THEREOF, OR OTHER OBSTRUCTIONS WHICH ENDANGER OR MAY INTERFERE WITH THE EFFICIENCY OF WATER, SEWER, GAS, AND/OR ELECTRIC INFRASTRUCTURE AND SERVICE FACILITIES. NO BUILDING, STRUCTURE, CONCRETE SLABS, OR WALLS WILL BE PLACED WITHIN EASEMENT AREAS WITHOUT AN ENCROACHMENT AGREEMENT WITH THE RESPECTIVE UTILITY.

2. ANY CPS ENERGY OR SAWS MONETARY LOSS RESULTING FROM MODIFICATIONS REQUIRED OF CPS ENERGY OR SAWS INFRASTRUCTURE AND SERVICE FACILITIES, LOCATED WITHIN SAID EASEMENTS, DUE TO GRADE CHANGES OR GROUND ELEVATION ALTERATIONS SHALL BE CHARGED TO THE PERSON OR PERSONS DEEMED RESPONSIBLE FOR SAID GRADE CHANGES OR GROUND ELEVATION ALTERATIONS.

3. THIS PLAT DOES NOT AMEND, ALTER, RELEASE OR OTHERWISE AFFECT ANY EXISTING ELECTRIC, GAS, WATER, SEWER, DRAINAGE, TELEPHONE, CABLE TV EASEMENTS OR ANY OTHER EASEMENTS FOR UTILITIES UNLESS THE CHANGES TO SUCH EASEMENTS ARE DESCRIBED HEREON.

**TXDOT NOTES:**

- FOR RESIDENTIAL DEVELOPMENT DIRECTLY ADJACENT TO STATE RIGHT OF WAY, THE PROPERTY OWNER SHALL BE RESPONSIBLE FOR ADEQUATE SET-BACK AND/OR SOUND ABATEMENT MEASURES FOR FUTURE NOISE MITIGATION.
- MAXIMUM ACCESS POINTS TO STATE HIGHWAY FROM THIS PROPERTY WILL BE REGULATED AS DIRECTED BY "ACCESS MANAGEMENT MANUAL". THIS PROPERTY IS ELIGIBLE FOR A MAXIMUM TOTAL OF 9 ACCESS POINT(S) ALONG WURZBACH PARKWAY, BASED ON THE OVERALL PLATTED HIGHWAY FRONTAGE OF 1,959.88'.
- IF SIDEWALKS ARE REQUIRED BY APPROPRIATE CITY ORDINANCE, A SIDEWALK PERMIT MUST BE APPROVED BY TXDOT PRIOR TO CONSTRUCTION WITHIN STATE RIGHT-OF-WAY. LOCATIONS OF SIDEWALKS WITHIN STATE RIGHT-OF-WAY SHALL BE DIRECTED BY TXDOT.

**FLOODPLAIN VERIFICATION:**

NO PORTION OF THE FEMA 1% ANNUAL CHANCE (100-YEAR) FLOODPLAIN EXISTS WITHIN THIS PLAT AS VERIFIED BY FEMA MAP PANEL: 4802500270G, EFFECTIVE DATE SEPTEMBER 29, 2010. FLOODPLAIN INFORMATION IS SUBJECT TO CHANGE AS A RESULT OF FUTURE FEMA MAP REVISIONS AND/OR AMENDMENTS.

**DEDICATION OF THE SANITARY SEWER AND/OR WATER MAINS:**

THE DEVELOPER DEDICATES THE SANITARY SEWER AND/OR WATER MAINS TO THE SAN ANTONIO WATER SYSTEM UPON COMPLETION BY THE DEVELOPER AND ACCEPTANCE BY THE SAN ANTONIO WATER SYSTEM.

**DETENTION FOR PREVIOUSLY RECORDED PLAT:**

STORM WATER DETENTION IS REQUIRED FOR THIS PROPERTY AND IS ACCOUNTED FOR IN A PRIVATE INUNDATION LOT LOCATED IN LOT 901, BLOCK 8, NCB 14945, LONGHORN QUARRY, RECORDED IN VOLUME 5996, PAGES 72-79 (PLAT # 060132).

JOHN HEFFERMAN  
SURVEY NO. 101  
ABSTRACT NO. 338  
N.C.B. 14945

**SAWS IMPACT FEE:**

WATER AND/OR WASTEWATER IMPACT FEES WERE NOT PAID AT THE TIME OF PLATTING FOR THIS PLAT. ALL IMPACT FEES MUST BE PAID PRIOR TO WATER METER SET AND/OR WASTEWATER SERVICE CONNECTION.

**SAWS WASTEWATER EDU:**

THE NUMBER OF WASTEWATER EQUIVALENT DWELLING UNITS (EDU'S) PAID FOR THIS SUBDIVISION PLAT ARE KEPT ON FILE UNDER THE PLAT NUMBER AT THE SAN ANTONIO WATER SYSTEM.

**TREE NOTE:**

THIS SUBDIVISION IS SUBJECT TO A MASTER TREE PLAN TRE-APP-APP20-36860108 AND COM-PRJ-APP20-36860103 WHICH REQUIRES COMPLIANCE BY THE OWNERS OF ALL PROPERTY WITHIN THE PLAT BOUNDARY, AND THEIR EMPLOYEES AND CONTRACTORS, AND SHALL BE BINDING ON ALL SUCCESSORS IN TITLE EXCEPT FOR OWNERS OF SINGLE-FAMILY RESIDENTIAL LOTS SUBDIVIDED HEREUNDER FOR WHICH CONSTRUCTION OF A RESIDENTIAL STRUCTURE HAS BEEN COMPLETED. THE MASTER TREE PLAN IS ON FILE AT THE CITY OF SAN ANTONIO ARBORISTS OFFICE. NO TREES OR UNDERSTORY SHALL BE REMOVED WITHOUT PRIOR APPROVAL OF THE CITY ARBORIST OFFICE PER 35-477(H).

**INGRESS/EGRESS:**

NO STRUCTURE, FENCES, WALLS, OR OTHER OBSTRUCTIONS SHALL BE PLACED WITHIN THE LIMITS OF THE INGRESS/EGRESS EASEMENT SHOWN ON THIS PLAT.

**CROSS ACCESS:**

LOT OWNER(S) SHALL PROVIDE SHARED COMMON CROSS ACCESS FOR LOT(S) 1, 2 & 3 BLOCK 16, CB OR NCB 14945, IN ACCORDANCE WITH UDC 35-506(R)(3).

**SAWS HIGH PRESSURE:**

A PORTION OF THE TRACT IS BELOW THE GROUND ELEVATION OF 875 FEET WHERE THE STATIC PRESSURE WILL NORMALLY EXCEED 80 PSI. AT ALL SUCH LOCATIONS, THE OWNER OR BUILDER SHALL INSTALL AT EACH LOT, ON THE CUSTOMER'S SIDE OF THE METER, AN APPROVED TYPE PRESSURE REGULATOR IN CONFORMANCE WITH THE PLUMBING CODE OF THE CITY OF SAN ANTONIO.

**COMMON AREA MAINTENANCE:**

THE MAINTENANCE OF ALL PRIVATE STREETS, OPEN SPACE, GREENBELTS, PARKS, TREE SAVE AREAS, INCLUDING LOT 1-3, BLOCK 16, LOT 1, BLOCK 17 AND LOT 1, BLOCK 18, NCB 14945, DRAINAGE EASEMENTS AND EASEMENTS OF ANY OTHER NATURE WITHIN THIS SUBDIVISION SHALL BE THE RESPONSIBILITY OF THE PROPERTY OWNERS, OR THE PROPERTY OWNERS' ASSOCIATION, OR ITS SUCCESSORS OR ASSIGNS AND NOT THE RESPONSIBILITY OF THE CITY OF SAN ANTONIO OR BEXAR COUNTY.

**LEGEND**


- |        |  |  |   |
|--------|--|--|---|
| AC     | ACRE(S)  | OPR  | OFFICIAL PUBLIC RECORDS (OFFICIAL PUBLIC RECORDS OF REAL PROPERTY) OF BEXAR COUNTY, TEXAS |
| BLK    | BLOCK  | (VOL. PAGE(S))                               |   |
| DED    | DEDICATION   | (VOL. PG. ROW)                               | RIGHT-OF-WAY TELEPHONE  |
| DOC    | DOCUMENT NUMBER  | VAR WID                                      | VARIABLE WIDTH  |
| DPN    | DEED AND PLAT RECORDS OF BEXAR COUNTY, TEXAS             | FOUND 1/2" IRON ROD (UNLESS NOTED OTHERWISE) | FOUND 1/2" IRON ROD (PD) SET 1/2" IRON ROD (PD)-ROW                                       |
| ELEC   | ELECTRIC   | ○  | SET 1/2" IRON ROD (PD)  |
| ESMT   | EASEMENT   | ○  | SET 1/2" IRON ROD (PD)-ROW  |
| GETCTV | GAS, ELECTRIC, TELEPHONE AND CABLE TELEVISION (SURVEYOR) |  |   |
| NCB    | NEW CITY BLOCK   |  |   |
- 
- |     |   |   |   |   |  |
|-----|---|---|---|---|--|
| --- | SURVEY LINE                                     | ① | 14' GAS, ELECTRIC, TELEPHONE AND CABLE TV EASEMENT        | ⑬ | 3' PEDESTRIAN EASEMENT   |
| --- | EXISTING CONTOURS                               | ② | 30' GAS, ELECTRIC, TELEPHONE AND CABLE TV EASEMENT        | ⑭ | VARIABLE WIDTH RIGHT-OF-WAY DEDICATION FOR FUTURE STREET WIDENING (0.051 ACRE) |
| --- | PROPOSED CONTOURS                               | ③ | VARIABLE WIDTH SANITARY SEWER EASEMENT                    | ⑮ | 28' ELECTRIC AND GAS EASEMENT (VOL. 14397, PG. 2476, OPR)                      |
| ④   | 1' VEHICULAR NON-ACCESS EASEMENT (NOT-TO-SCALE) | ⑯ | 28' ELECTRIC AND GAS EASEMENT (VOL. 9596, PG. 72-79, DPR) | ⑰ | VARIABLE WIDTH DRAINAGE EASEMENT (VOL. 6942, PG. 1739, OPR)                    |
| ⑤   |   | ⑱ |   |   |  |

**CURVE TABLE**

CURVE #	RADIUS	DELTA	CHORD BEARING	CHORD	LENGTH
C1	440.00'	21'01"36"	S77°27'04"E	160.57'	161.47'
C2	500.00'	25'16"35"	S75°19'35"E	218.79'	220.58'
C3	15.00'	92°18'31"	S18°32'02"E	21.64'	24.17'
C4	180.00'	10°53'07"	S24°10'40"W	34.15'	34.20'
C5	90.00'	94°48'57"	S66°08'36"W	132.51'	148.94'
C6	1515.00'	0°09'17"	N66°22'17"W	4.09'	4.09'
C7	15.00'	94°52'10"	N77°03'18"E	22.10'	24.84'
C8	360.00'	41°33'32"	S76°17'23"E	255.44'	261.12'
C9	1515.00'	20°36'28"	N86°34'30"W	550.84'	653.72'
C10	90.00'	94°50'43"	N28°41'15"W	132.55'	148.98'
C11	120.00'	10°53'07"	N24°10'40"E	22.76'	22.80'
C12	20.00'	89°47'46"	S4°11'03"W	28.23'	31.34'
C13	440.00'	26°00'50"	S53°55'51"E	198.08'	199.77'
C14	440.00'	25'16"35"	N75°19'35"W	192.54'	194.11'
C15	500.00'	21'01"36"	N77°27'04"W	182.46'	183.49'
C16	500.00'	26°00'50"	N53°55'51"W	225.07'	227.01'
C17	20.00'	89°59'39"	N85°55'14"W	28.28'	31.41'
C18	509.00'	10°18'28"	N61°47'02"W	91.45'	91.57'

**LINE TABLE**

LINE #	BEARING	LENGTH
L1	S40°55'26"E	52.19'
L2	S87°57'52"E	57.97'
L3	S27°18'43"W	60.00'
L4	S29°37'13"W	5.24'
L5	S7°07'18"E	79.97'
L6	S82°56'56"W	91.25'
L7	N29°37'13"E	3.27'
L8	S40°55'26"E	104.59'
L9	N87°57'52"W	57.97'
L10	N40°55'26"W	104.53'
L11	S66°56'16"E	56.00'
L12	S21°56'16"E	38.88'
L13	N81°10'47"W	86.14'
L14	N88°57'53"E	28.25'
L15	S102°07"E	16.00'
L16	S88°57'53"W	47.40'
L17	N49°04'55"E	24.95'
L18	S23°03'44"W	9.00'
L19	N45°50'22"W	95.23'

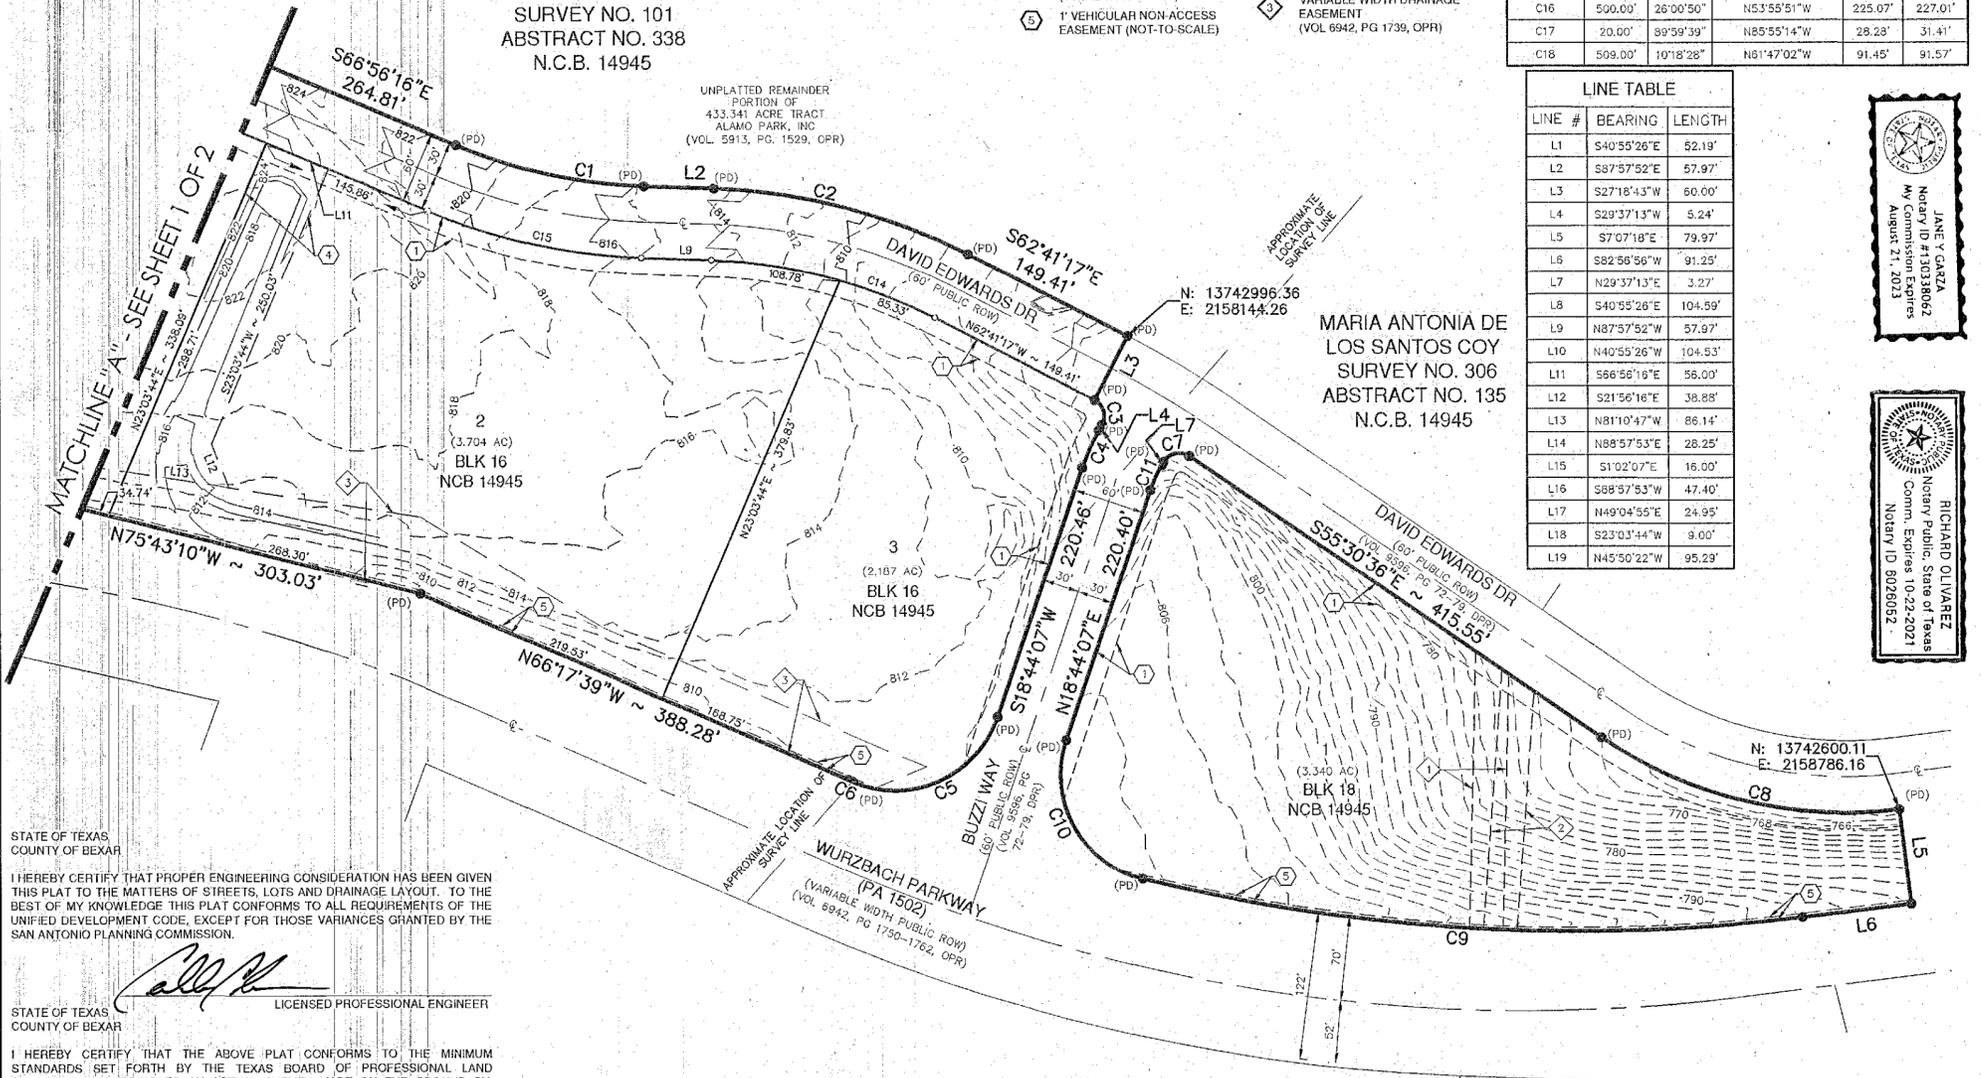

I HEREBY CERTIFY THAT PROPER ENGINEERING CONSIDERATION HAS BEEN GIVEN THIS PLAT TO THE MATTERS OF STREETS, LOTS AND DRAINAGE LAYOUT, TO THE BEST OF MY KNOWLEDGE THIS PLAT CONFORMS TO ALL REQUIREMENTS OF THE UNIFIED DEVELOPMENT CODE, EXCEPT FOR THOSE VARIANCES GRANTED BY THE SAN ANTONIO PLANNING COMMISSION.

STATE OF TEXAS  
COUNTY OF BEXAR  
CALEB M. CHANCE  
LICENSED PROFESSIONAL ENGINEER  
98401

I HEREBY CERTIFY THAT THE ABOVE PLAT CONFORMS TO THE MINIMUM STANDARDS SET FORTH BY THE TEXAS BOARD OF PROFESSIONAL LAND SURVEYING ACCORDING TO AN ACTUAL SURVEY MADE ON THE GROUND BY PAPE-DAWSON ENGINEERS, INC.

STATE OF TEXAS  
COUNTY OF BEXAR  
DAVID A. CASAROVIA  
REGISTERED PROFESSIONAL LAND SURVEYOR  
4251


MARIA ANTONIA DE LOS SANTOS COY  
SURVEY NO. 306  
ABSTRACT NO. 135  
N.C.B. 14945

JANE Y. GARZA  
Notary Public, State of Texas  
My Commission Expires August 21, 2023

RICHARD OLIVAREZ  
Notary Public, State of Texas  
Comm. Expires 10-22-2021  
Notary ID 8026052

**PLAT NO. 20-11800503**  
SUBDIVISION PLAT  
OF  
**LONGHORN QUARRY - UNIT 3**

BEING A TOTAL OF 28.259 ACRE TRACT OF LAND, ESTABLISHING LOT 1, BLOCK 17, LOTS 1-3, BLOCK 16 AND LOT 1, BLOCK 18, NCB 14945, COMPRISED OF THE REMAINING PORTION OF A 35.00 ACRE TRACT OF LAND RECORDED IN VOLUME 5913, PAGES 1520 AND A PORTION OF THE REMAINING PORTION OF A 433.341 ACRE TRACT RECORDED, IN VOLUME 5913, PAGE 1529 OF THE OFFICIAL PUBLIC RECORDS OF BEXAR COUNTY, TEXAS, OUT OF THE JOHN HEFFERMAN SURVEY NUMBER 101, ABSTRACT 338, AND OUT OF THE MARIA ANTONIA DE LOS SANTOS COY SURVEY NUMBER 306, ABSTRACT 135, IN NEW CITY BLOCK 14945, IN THE CITY OF SAN ANTONIO, BEXAR COUNTY, TEXAS.

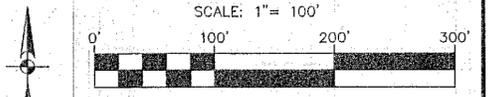

**PAPE-DAWSON ENGINEERS**

SAN ANTONIO | AUSTIN | HOUSTON | FORT WORTH | DALLAS  
2000 HW LOOP 410 | SAN ANTONIO, TX 78213 | 210.375.9000  
TYPE FIRM REGISTRATION #4701 | TPLS FIRM REGISTRATION #10282800  
DATE OF PREPARATION: June 17, 2021

STATE OF TEXAS  
COUNTY OF BEXAR

THE OWNER OF LAND SHOWN ON THIS PLAT, IN PERSON OR THROUGH A DULY AUTHORIZED AGENT, DEDICATES TO THE USE OF THE PUBLIC, EXCEPT AREAS IDENTIFIED AS PRIVATE OR PART OF AN ENCLAVE OR PLANNED UNIT DEVELOPMENT, FOREVER ALL STREETS, ALLEYS, PARKS, WATERCOURSES, DRAINS, EASEMENTS AND PUBLIC PLACES THEREON SHOWN FOR THE PURPOSE AND CONSIDERATION THEREIN EXPRESSED.

LOYD A. DENTON JR., PRESIDENT  
LONGHORN QUARRY Q02B, LP  
11 LYNN BATTIS LANE SUITE 100  
SAN ANTONIO, TX 78216

BEFORE ME, THE UNDERSIGNED AUTHORITY ON THIS DAY PERSONALLY APPEARED LOYD A. DENTON JR. KNOWN TO ME TO BE THE PERSON WHOSE NAME IS SUBSCRIBED TO THE FOREGOING INSTRUMENT, AND ACKNOWLEDGED TO ME THAT HE EXECUTED THE SAME FOR THE PURPOSES AND CONSIDERATIONS THEREIN EXPRESSED AND IN THE CAPACITY THEREIN STATED. GIVEN UNDER MY HAND AND SEAL OF OFFICE THIS 19 DAY OF June, A.D. 20 21

NOTARY PUBLIC, BEXAR COUNTY, TEXAS  
STATE OF TEXAS  
COUNTY OF BEXAR

THE OWNER OF LAND SHOWN ON THIS PLAT, IN PERSON OR THROUGH A DULY AUTHORIZED AGENT, DEDICATES TO THE USE OF THE PUBLIC, EXCEPT AREAS IDENTIFIED AS PRIVATE OR PART OF AN ENCLAVE OR PLANNED UNIT DEVELOPMENT, FOREVER ALL STREETS, ALLEYS, PARKS, WATERCOURSES, DRAINS, EASEMENTS AND PUBLIC PLACES THEREON SHOWN FOR THE PURPOSE AND CONSIDERATION THEREIN EXPRESSED.

OWNER/DEVELOPER: FEVZI SIMSEK, M. ED.  
RIVERWALK EDUCATION FOUNDATION, INC.  
D/BA SCHOOL OF SCIENCE AND TECHNOLOGY  
5300 WURZBACH ROAD, SUITE #600  
SAN ANTONIO, TX 78238

STATE OF TEXAS  
COUNTY OF BEXAR

BEFORE ME, THE UNDERSIGNED AUTHORITY ON THIS DAY PERSONALLY APPEARED FEVZI SIMSEK, M. ED. KNOWN TO ME TO BE THE PERSON WHOSE NAME IS SUBSCRIBED TO THE FOREGOING INSTRUMENT, AND ACKNOWLEDGED TO ME THAT HE EXECUTED THE SAME FOR THE PURPOSES AND CONSIDERATIONS THEREIN EXPRESSED AND IN THE CAPACITY THEREIN STATED. GIVEN UNDER MY HAND AND SEAL OF OFFICE THIS 26th DAY OF June, A.D. 20 21

NOTARY PUBLIC, BEXAR COUNTY, TEXAS

THIS PLAT OF LONGHORN QUARRY - UNIT 3 HAS BEEN SUBMITTED TO AND CONSIDERED BY THE PLANNING COMMISSION OF THE CITY OF SAN ANTONIO, TEXAS, IS HEREBY APPROVED BY SUCH COMMISSION IN ACCORDANCE WITH STATE OR LOCAL LAWS, AND REGULATIONS; AND/OR WHERE ADMINISTRATIVE EXCEPTION(S) AND/OR VARIANCE(S) HAVE BEEN GRANTED.

DATED THIS \_\_\_\_\_ DAY OF \_\_\_\_\_, A.D. 20 \_\_\_\_

BY: \_\_\_\_\_ CHAIRMAN

BY: \_\_\_\_\_ SECRETARY



LONGHORN QUARRY - UNIT 3  
Civil and Survey Job No. 3633-75

Date: Jun 17, 2021, 3:46pm User: DLB/ton  
File: P:\3633\75\Design\Civil\Plat\PA20-11800503-75.dwg