


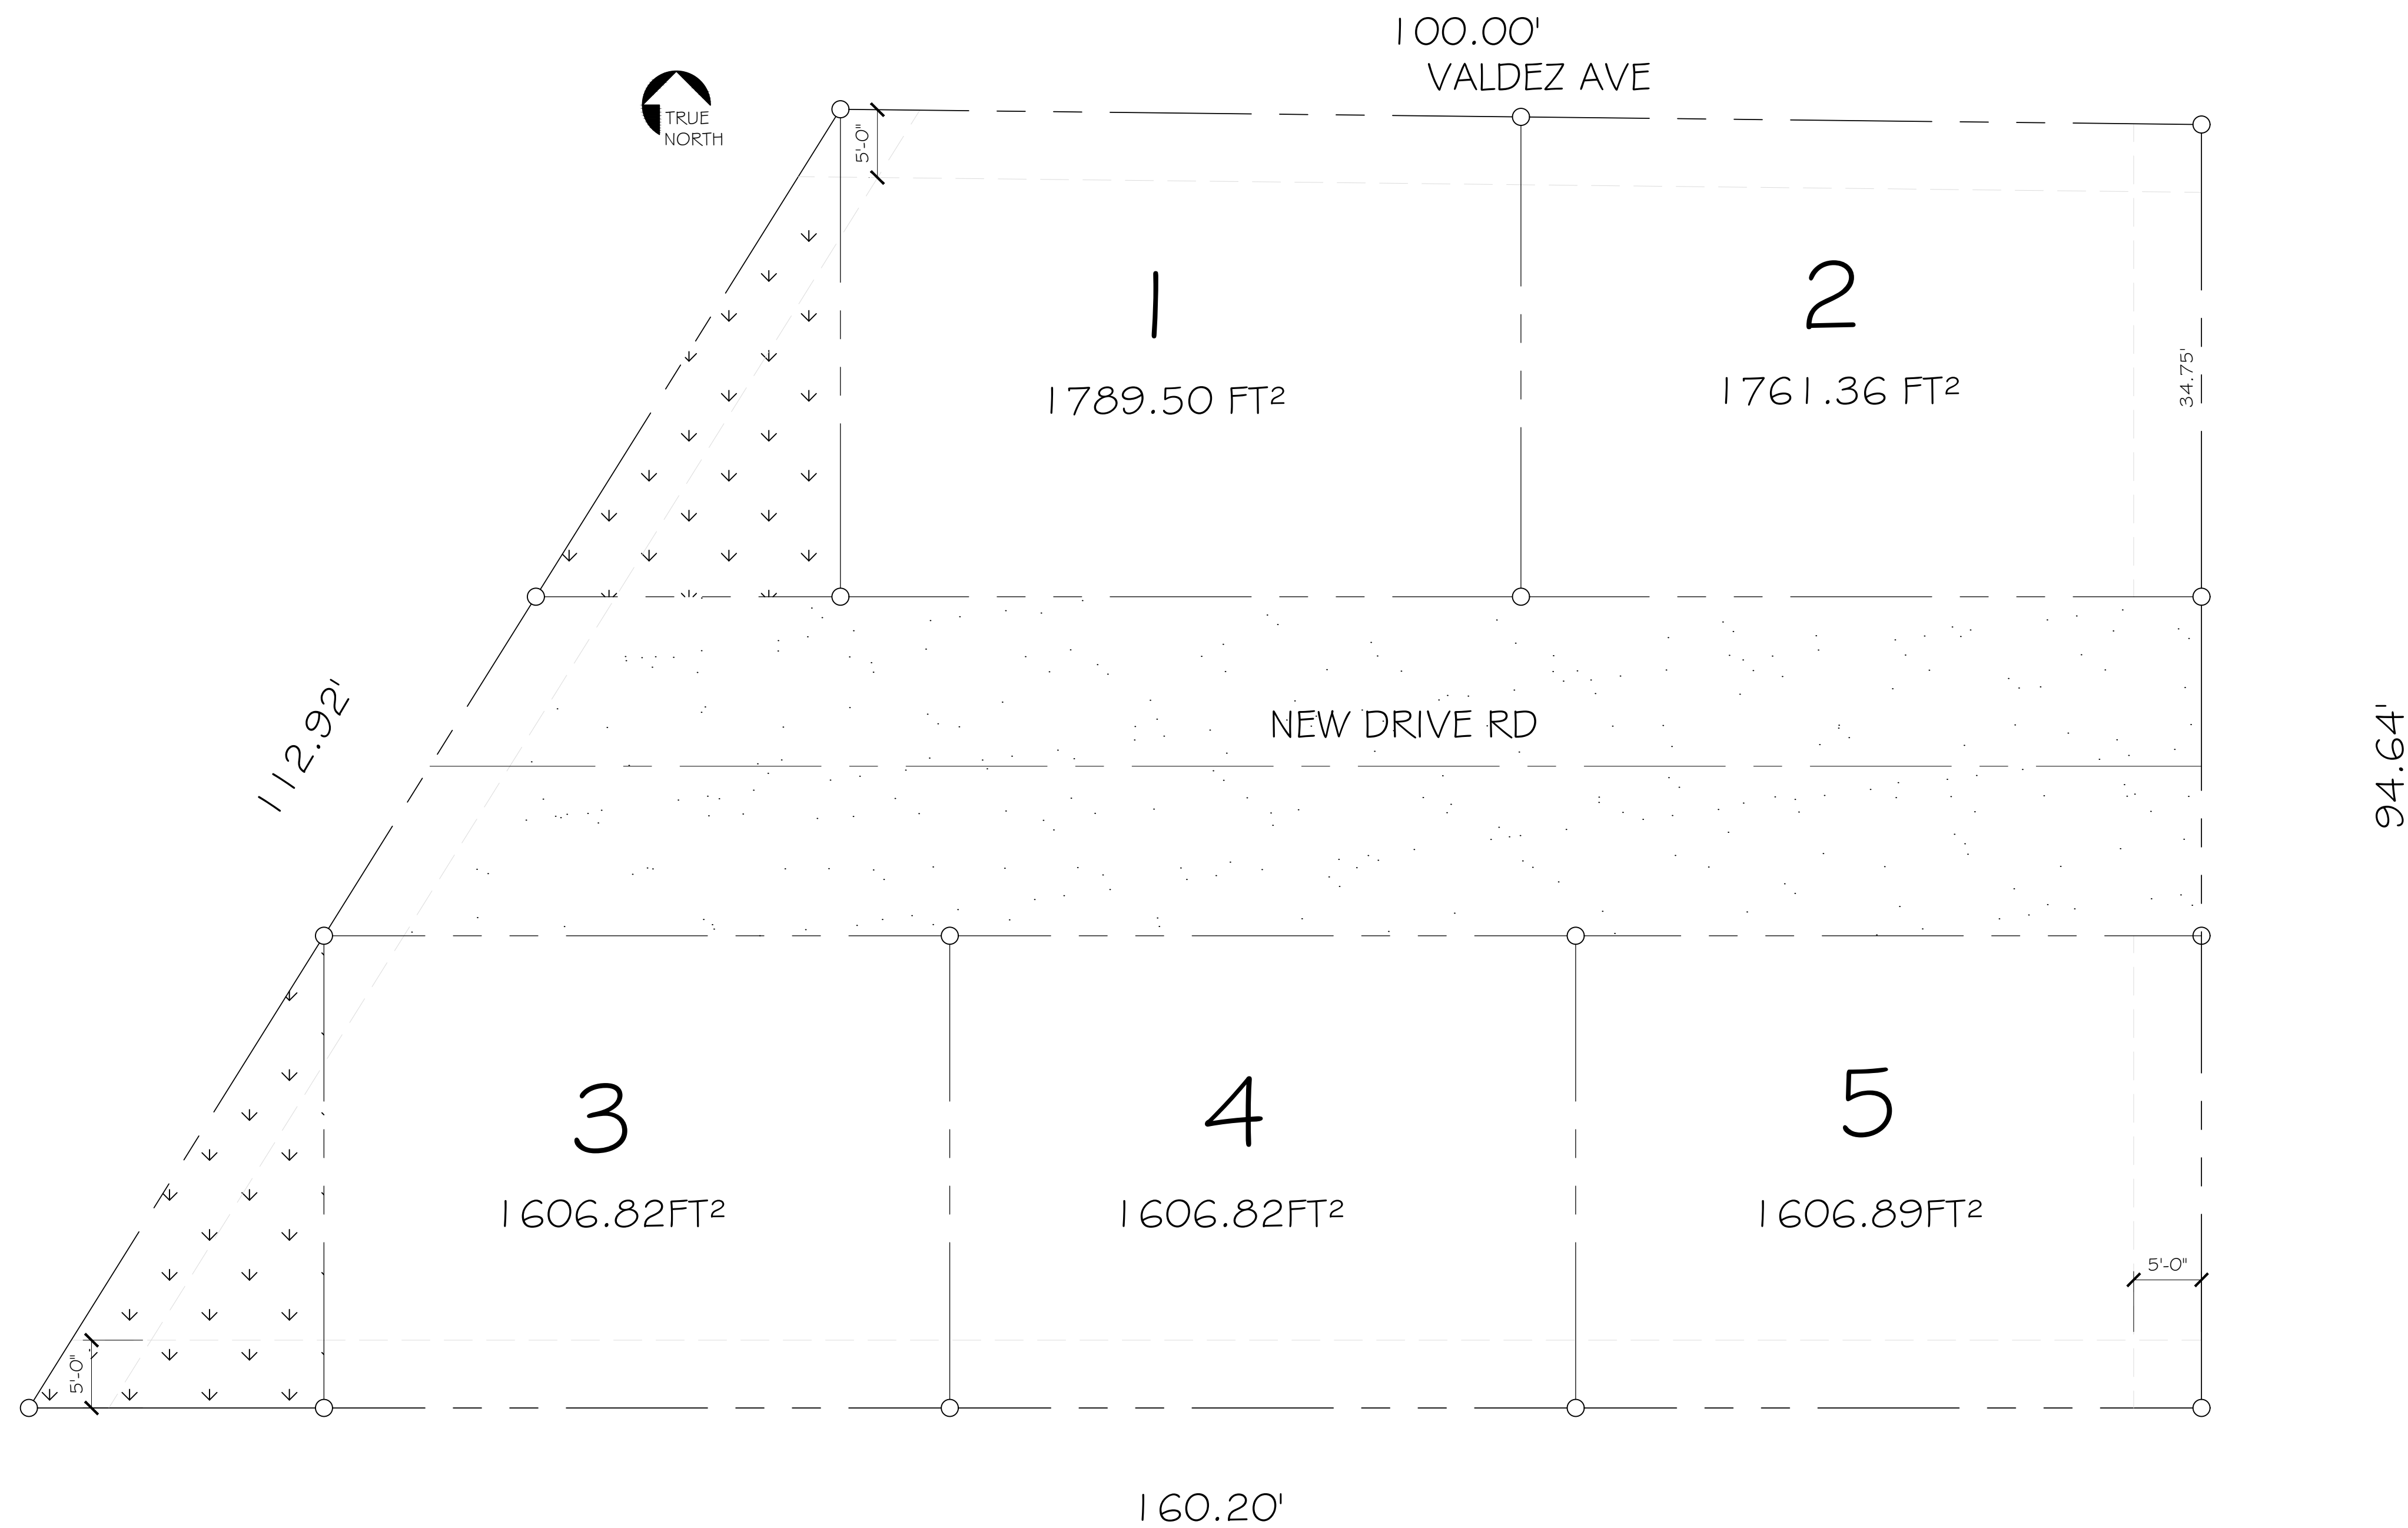

"I, Carlos Mendoza, the property owner, acknowledge that this site plan submitted for the purpose of rezoning this property is in accordance with all applicable provisions of the Unified Development Code. Additionally, I understand that City Council approval of a site plan in conjunction with a rezoning case does not relieve me from adherence to any/all City adopted Codes at the time of plan submittal for building permits."

1 SITE PLAN
SCALE: 1"=100'-0"

ELIUD ALDABA
(956)258-8726
9616 LOS PADRES RD
MCALLEN, TX, 78504

PROJECT NAME:

VALDEZ PLACE

ADDRESS:
146 VALDEZ
AVENUE SAN
ANTONION, TEXAS
78212

COMMENTS:

DRAWN BY:
ELIUD A

AUTHORIZED BY:

DATE:
04/11/2018

SCALE:
1"=100'-0"

SHEET:
S1