


"I, _____, the property owner, acknowledge that this site plan submitted for the purpose of rezoning this property is in accordance with all applicable provisions of the Unified Development Code. Additionally, I understand that City Council approval of a site plan in conjunction with a rezoning case does not relieve me from adherence to any/all City adopted Codes at the time of plan submittal for building permits."



Current Zoning: R-6 (NCD-5)
Proposed Zoning: IDZ-1 (Infill Development Zone 1)
Single Family not to exceed 19.35 units to the acre

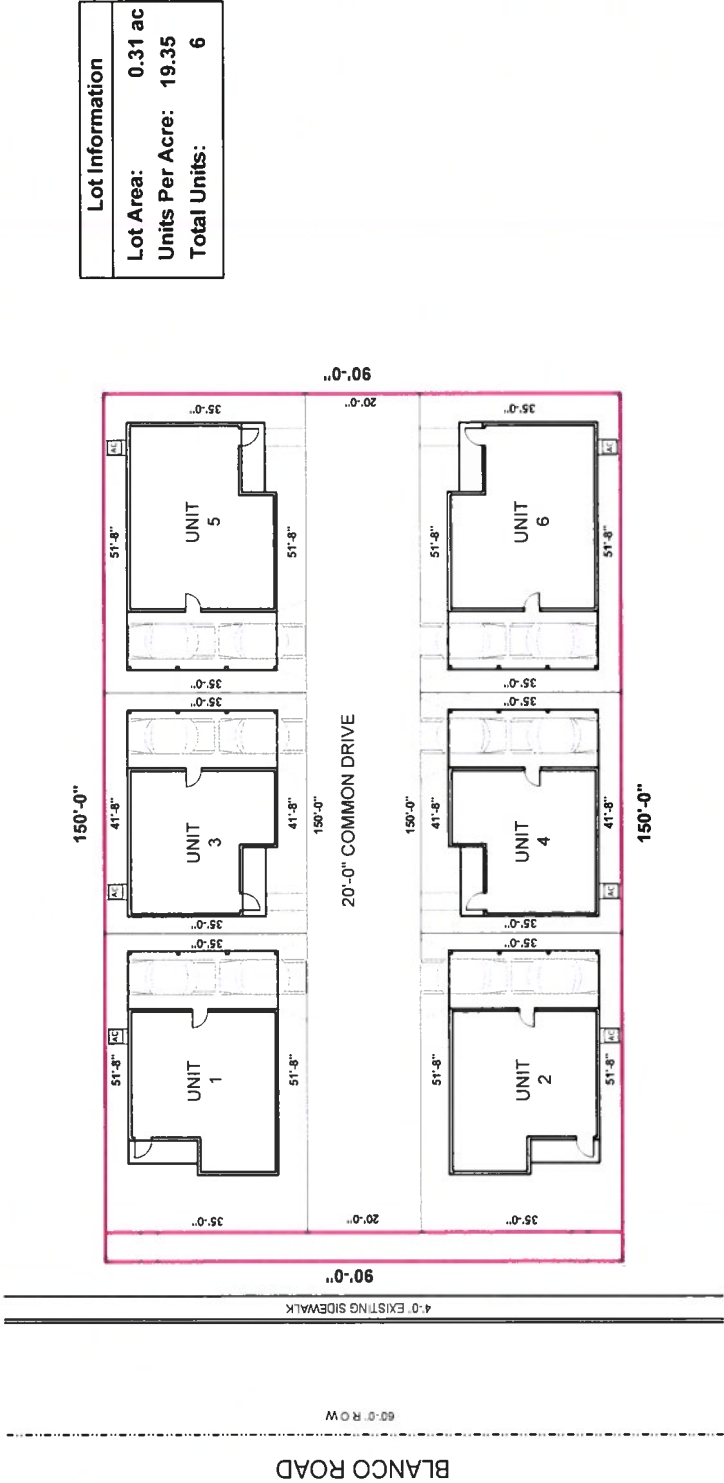

1024 Blanco (1024 Blanco Rd, San Antonio, TX)
Project Name
Zoning Site Plan
Sheet Name
01-11-2019
Date
1/32" = 1'-0"
Scale