


PLAT ESTABLISHING
ARCADIA RIDGE PHASE 1, UNIT 3A

BEING 14.49 ACRES TRACT OF LAND OUT OF A 296.18 ACRES TRACT OF LAND OUT OF THE JOHANN PFEIFFER SURVEY NO. 7, ABSTRACT 1018, COUNTY BLOCK 4349, AND OUT OF A 691.094 ACRE TRACT CONVEYED TO CTMGT RANCHO DEL LAGO, LLC OF RECORD IN VOLUME 15880, PAGE 1684 OF THE OFFICIAL PUBLIC RECORDS OF REAL PROPERTY OF BEXAR COUNTY, TEXAS.

KFW
ENGINEERS + SURVEYING
FIRM# 551-122300
3421 PAESANOS PARKWAY, SUITE 200
SAN ANTONIO, TX 78231
PHONE: (210) 979-8444
FAX: (210) 979-8441

OWNER/DEVELOPER:
CTMGT RANCHO DEL LAGO, LLC
1800 VALLEY VIEW LANE, SUITE 300
FARMERS BRANCH, TX 75234
PHONE: (469) 892-7200

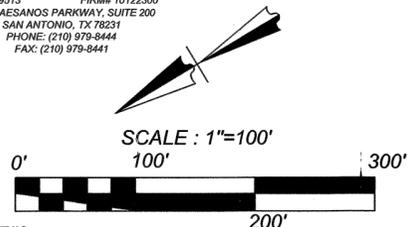

STATE OF TEXAS
COUNTY OF DALLAS

THE OWNER OF LAND SHOWN ON THIS PLAT, IN PERSON OR THROUGH A DULY AUTHORIZED AGENT, DEDICATES TO THE USE OF THE PUBLIC, EXCEPT AREAS IDENTIFIED AS PRIVATE OR PART OF AN ENCLAVE OR PLANNED UNIT DEVELOPMENT, FOREVER ALL STREETS, ALLEYS, PARKS, WATER COURSES, DRAINAGE EASEMENTS, AND PUBLIC PLACES THEREON SHOWN FOR THE PURPOSE AND CONSIDERATION THEREIN EXPRESSED.

OWNER: CTMGT RANCHO DEL LAGO, LLC

DULY AUTHORIZED AGENT

STATE OF TEXAS
COUNTY OF DALLAS

BEFORE ME, THE UNDERSIGNED AUTHORITY ON THIS DAY PERSONALLY APPEARED TO ME, KNOWN TO ME TO BE THE PERSON WHOSE NAME IS SUBSCRIBED TO THE FOREGOING INSTRUMENT, AND ACKNOWLEDGED TO ME THAT HE EXECUTED THE SAME FOR THE PURPOSES AND CONSIDERATIONS THEREIN EXPRESSED AND IN THE CAPACITY THEREIN STATED.

GIVEN UNDER MY HAND AND SEAL OF OFFICE
THIS 20th DAY OF _____ A.D. 20__

NOTARY PUBLIC DALLAS COUNTY TEXAS

CERTIFICATE OF APPROVAL

THE UNDERSIGNED, COUNTY JUDGE OF BEXAR COUNTY, TEXAS AND PRESIDING OFFICER OF THE COMMISSIONERS COURT OF BEXAR COUNTY, DOES HEREBY CERTIFY THAT THE ATTACHED PLAT WAS DULY FILED WITH THE COMMISSIONERS COURT OF BEXAR COUNTY, TEXAS AND THAT AFTER EXAMINATION IT APPEARED THAT SAID PLAT IS IN CONFORMITY WITH THE STATUTES, RULES, AND REGULATIONS GOVERNING SAME, AND THIS PLAT WAS APPROVED BY THE SAID COMMISSIONERS COURT.

DATED THIS _____ DAY OF _____ A.D. 20__

COUNTY JUDGE, BEXAR COUNTY, TX

COUNTY CLERK, BEXAR COUNTY, TX

THIS PLAT OF _____ ARCADIA RIDGE PHASE 1, UNIT 3A _____ HAS BEEN SUBMITTED TO AND CONSIDERED BY THE PLANNING COMMISSION OF THE CITY OF SAN ANTONIO, TEXAS, IS HEREBY APPROVED BY SUCH COMMISSION IN ACCORDANCE WITH STATE OR LOCAL LAWS AND REGULATIONS; AND/OR WHERE ADMINISTRATIVE EXCEPTION(S) AND/OR VARIANCE(S) HAVE BEEN GRANTED.

DATED THIS _____ DAY OF _____ A.D. 20__

BY: _____
CHAIRMAN

BY: _____
SECRETARY

STATE OF TEXAS

COUNTY OF BEXAR

I, _____ COUNTY CLERK OF BEXAR COUNTY, DO HEREBY CERTIFY THAT THIS

PLAT WAS FILED FOR RECORD IN MY OFFICE, ON THE _____ DAY OF _____ A.D.

20__ AT _____ M. AND DULY RECORDED THE _____ DAY OF _____

A.D. 20__ AT _____ M. IN THE DEED AND PLAT RECORDS OF BEXAR COUNTY IN


BOOK VOLUME _____ ON PAGE _____

IN TESTIMONY WHEREOF, WITNESS MY HAND AND OFFICIAL SEAL OF OFFICE.

THIS _____ DAY OF _____ A.D. 20__

COUNTY CLERK, BEXAR COUNTY, TEXAS

BY: _____ DEPUTY

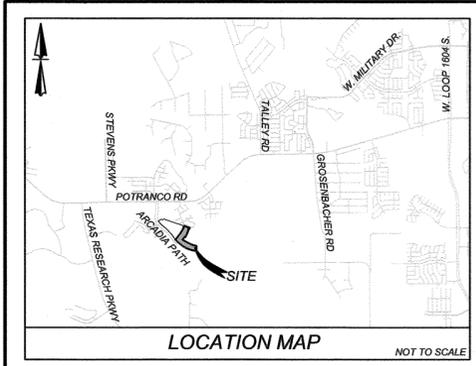

- LEGEND**
- F.I.R. = FOUND 1/2" IRON ROD
 - S.I.R. = SET 1/2" IRON ROD WITH BLUE CAP STAMPED "KFW SURVEYING"
 - S.I.R. = SET 1/2" IRON ROD WITH YELLOW CAP STAMPED "KFW EASEMENT"
 - R.O.W. = RIGHT-OF-WAY
 - C.V.E. = CLEAR VISION EASEMENT
 - D.P.R. = DEED AND PLAT RECORDS
 - O.P.R. = OFFICIAL PUBLIC RECORDS
 - C.B. = COUNTY BLOCK
 - VOL. = VOLUME
 - PG. = PAGE
 - ELEC., GAS, TELE. = ELECTRIC, GAS, TELEPHONE, CABLE
 - TV = TELEVISION

NOTE:
FOR CURVE & LINE DATA
SEE PAGE 3 OF 3

- NOTES:**
- NO STRUCTURE, FENCES, WALLS, OR OTHER OBSTRUCTIONS THAT IMPEDE DRAINAGE SHALL BE PLACED WITHIN THE LIMITS OF THE DRAINAGE EASEMENTS SHOWN ON THIS PLAT. NO LANDSCAPING OR OTHER TYPE OF MODIFICATIONS WHICH ALTER THE CROSS-SECTIONS OF THE DRAINAGE EASEMENT, AS APPROVED, SHALL BE ALLOWED WITHOUT THE APPROVAL OF THE DIRECTOR OF PUBLIC WORKS. THE CITY OF SAN ANTONIO AND BEXAR COUNTY SHALL HAVE THE RIGHT TO INGRESS AND EGRESS OVER THE GRANTOR'S ADJACENT PROPERTY TO REMOVE ANY IMPEDING OBSTRUCTIONS PLACED WITHIN THE LIMITS OF SAID DRAINAGE EASEMENTS AND TO MAKE ANY MODIFICATIONS OR IMPROVEMENTS WITHIN SAID DRAINAGE EASEMENTS.
 - RESIDENTIAL FINISHED FLOOR ELEVATIONS MUST BE A MINIMUM OF EIGHT INCHES ABOVE FINISHED ADJACENT GRADE.
 - THE MAINTENANCE OF OPEN SPACE, GREENBELTS, PARKS, DRAINAGE EASEMENTS AND EASEMENTS OF ANY NATURE WITHIN THIS SUBDIVISION SHALL BE THE RESPONSIBILITY OF THE PROPERTY OWNER OR HOMEOWNER'S ASSOCIATION AND THEIR SUCCESSORS AND NOT THE RESPONSIBILITY OF THE CITY OF SAN ANTONIO OR BEXAR COUNTY TO INCLUDE BUT NOT LIMITED TO: LOT 904 BLOCK 20, LOT 903 BLOCK 22, LOT 902 & LOT 903 BLOCK 24.
 - THE DEVELOPER DEDICATES THE WATER MAINS AND SANITARY SEWER MAINS TO THE SAN ANTONIO WATER SYSTEM UPON COMPLETION BY THE DEVELOPER AND ACCEPTANCE BY THE SAN ANTONIO WATER SYSTEM.
 - THE SAN ANTONIO WATER SYSTEM IS HEREBY GRANTED THE RIGHT OF INGRESS AND EGRESS ACROSS GRANTOR'S ADJACENT PROPERTY TO ACCESS THE WASTEWATER EASEMENT(S) SHOWN ON THIS PLAT.
 - CONTRACTOR TO VERIFY THAT NO PORTION OF THE TRACT IS BELOW GROUND ELEVATION OF 895 FEET WHERE THE STATO PRESSURE WILL NORMALLY EXCEED 80 P.S.I. AT ALL SUCH LOCATIONS WHERE THE GROUND LEVEL IS BELOW 895 FEET, THE DEVELOPER OR BUILDER SHALL INSTALL AT EACH LOT, ON THE CUSTOMER'S SIDE OF THE METER, AN APPROVED TYPE PRESSURE REGULATOR IN CONFORMANCE WITH THE PLUMBING CODE OF THE CITY OF SAN ANTONIO. NO DUAL SERVICES ALLOWED FOR ANY LOT(S) IF "P.R.V." IS/ARE REQUIRED FOR SUCH LOT(S). ONLY SINGLE SERVICE CONNECTIONS SHALL BE ALLOWED. (NOTE: A PRESSURE REGULATOR IS ALSO KNOWN AS A PRESSURE REDUCING VALVE (P.R.V.))
 - LOT 904 BLOCK 20 AND LOT 902 & LOT 903 BLOCK 24 ARE DESIGNATED AS ELECTRIC, GAS, TELEPHONE, CABLE T.V., WATER, DRAINAGE AND SANITARY SEWER EASEMENT.


- C.P.S. NOTES:**
- THE CITY OF SAN ANTONIO AS PART OF ITS ELECTRIC AND GAS SYSTEM (CITY PUBLIC SERVICE BOARD) IS HEREBY DEDICATED THE EASEMENTS AND RIGHTS-OF-WAY FOR ELECTRIC AND GAS DISTRIBUTION AND SERVICE FACILITIES IN THE AREAS DESIGNATED ON THIS PLAT AS "ELECTRIC EASEMENT", "GAS EASEMENT", "ANCHOR EASEMENT", "SERVICE EASEMENT", "OVERHANG EASEMENT", "UTILITY EASEMENT", AND "TRANSFORMER EASEMENT" FOR THE PURPOSE OF INSTALLING, CONSTRUCTING, RECONSTRUCTING, MAINTAINING, REMOVING, INSPECTING, PATROLLING, AND ERECTING POLES, HANGING OR BURYING WIRES, CABLES, CONDUITS, PIPELINES OR TRANSFORMERS, EACH WITH ITS NECESSARY APPURTENANCES TOGETHER WITH THE RIGHT OF INGRESS AND EGRESS OVER GRANTOR'S ADJACENT LAND, THE RIGHT TO RELOCATE SAID FACILITIES WITHIN SAID EASEMENT, AND THE RIGHT TO REMOVE FROM SAID LANDS ALL TREES OR PARTS THEREOF, OR OTHER OBSTRUCTIONS WHICH ENDANGER OR MAY INTERFERE WITH THE EFFICIENCY OF SAID LINES OR APPURTENANCES THERETO. IT IS AGREED AND UNDERSTOOD THAT NO BUILDINGS, CONCRETE SLABS, OR WALLS WILL BE PLACED WITHIN SAID EASEMENT AREA.
 - ANY CPS MONETARY LOSS RESULTING FROM MODIFICATIONS REQUIRED OF CPS EQUIPMENT, LOCATED WITHIN SAID EASEMENT, DUE TO GRADE CHANGES OR GROUND ELEVATION ALTERATIONS SHALL BE CHARGED TO THE PERSON OR PERSONS DEEMED RESPONSIBLE FOR SAID GRADE CHANGES OR GROUND ELEVATION ALTERATION.
 - THIS PLAT DOES NOT AMEND, ALTER, RELEASE OR OTHERWISE AFFECT ANY EXISTING ELECTRIC, GAS, WATER, SEWER, DRAINAGE, TELEPHONE, CABLE EASEMENTS OR ANY OTHER EASEMENTS FOR UTILITIES UNLESS THE CHANGES TO SUCH EASEMENTS ARE DESCRIBED BELOW.
 - CONCRETE DRIVEWAY APPROACHES AND STEPS ARE ALLOWED WITHIN THE FIVE (5) FOOT WIDE ELECTRIC AND GAS EASEMENTS WHEN LOTS ARE SERVED ONLY BY REAR LOT UNDERGROUND ELECTRIC AND GAS FACILITIES.
 - ROOF OVERHANGS ARE ALLOWED WITHIN FIVE (5) FOOT WIDE ELECTRIC AND GAS EASEMENTS WHEN INGRESS AND EGRESS UNDER ELECTRIC AND GAS FACILITIES ARE PROPOSED OR EXISTING WITHIN THOSE FIVE (5) FOOT WIDE EASEMENTS.

- IMPACT FEE PAYMENT DUE:**
WATER AND/OR WASTEWATER IMPACT FEES WERE NOT PAID AT THE TIME OF PLATTING FOR THIS PLAT. ALL IMPACT FEES MUST BE PAID PRIOR TO WATER METER SET AND/OR WASTEWATER SERVICE CONNECTION.
- WASTEWATER EDU NOTE:**
THE NUMBER OF WASTEWATER EQUIVALENT DWELLING UNITS (EDU'S) PAID FOR THIS SUBDIVISION PLAT ARE KEPT ON FILE AT THE SAN ANTONIO WATER SYSTEM UNDER THE PLAT NUMBER ISSUED BY PLANNING AND DEVELOPMENT SERVICES DEPARTMENT.
- FIRE FLOW NOTE:**
IN AN EFFORT TO MEET THE CITY OF SAN ANTONIO'S FIRE FLOW REQUIREMENTS FOR THE PROPOSED RESIDENTIAL DEVELOPMENT, THE PUBLIC WATER MAIN SYSTEM HAS BEEN DESIGNED FOR A MINIMUM FIRE FLOW DEMAND OF 1,500 GPM AT 25 PSI RESIDUAL PRESSURE. THE FIRE FLOW REQUIREMENTS FOR INDIVIDUAL STRUCTURES WILL BE REVIEWED DURING THE BUILDING PERMIT PROCESS IN ACCORDANCE WITH THE PROCEDURES SET FORTH BY THE CITY OF SAN ANTONIO DIRECTOR OF DEVELOPMENT SERVICES AND THE SAN ANTONIO FIRE DEPARTMENT FIRE MARSHALL.
- EDU NOTE:**
THE NUMBER OF EQUIVALENT DWELLING UNITS (EDU'S) PAID FOR THIS SUBDIVISION PLAT ARE KEPT ON FILE AT THE SAN ANTONIO WATER SYSTEM UNDER THE PLAT NUMBER ISSUED BY THE DEVELOPMENT SERVICES DEPARTMENT.
- BUILDING SETBACK LINE:**
THE SETBACKS IMPOSED ON THIS PLAT ARE AT THE DISCRETION OF THE DEVELOPER OR BEXAR COUNTY AND ARE NOT SUBJECT TO ENFORCEMENT BY THE CITY OF SAN ANTONIO.

KEY NOTES

- 10' ELECTRIC, GAS, TELEPHONE, & CABLE T.V. EASEMENT
- 20' BUILDING SET BACK LINE
- 10' BUILDING SET BACK LINE
- 1' VEHICULAR NON-ACCESS EASEMENT
- 5' LANDSCAPE EASEMENT
- 20' SANITARY SEWER EASEMENT (0.05 AC. PERMEABLE)
- VARIABLE WIDTH CLEAR VISION EASEMENT (SEE DETAIL "B" PAGE 1)
- 10' ELECTRIC, GAS, TELEPHONE, & CABLE T.V. EASEMENT (VOL. 9696 PGS 192-194 D.P.R.)
- 10' BUILDING SET BACK LINE (VOL. 9696 PGS 192-194 D.P.R.)
- 1' VEHICULAR NON-ACCESS EASEMENT (VOL. 9696 PGS 192-194 D.P.R.)
- 5' LANDSCAPE EASEMENT (VOL. 9696 PGS 192-194 D.P.R.)
- VARIABLE WIDTH LANDSCAPE EASEMENT (VOL. 9680 PGS 87-92 D.P.R.)

- TREE NOTE:**
THIS SUBDIVISION IS SUBJECT TO A MASTER TREE PERMIT (MTP# 1883141) WHICH REQUIRES STRICT COMPLIANCE BY THE DEVELOPER AND PROPERTY OWNERS. THE MASTER TREE PERMIT IS ON FILE AT THE CITY OF SAN ANTONIO ARBORISTS OFFICE. NO TREES OR UNDERSTORY SHALL BE REMOVED WITHOUT PRIOR CONSULTATION WITH THE CITY ARBORIST OFFICE 35-4770).
- SURVEYOR NOTES:**
- 1 1/2" DIAMETER REBAR WITH A BLUE PLASTIC CAP STAMPED "KFW SURVEYING" SET AT ALL CORNERS UNLESS NOTED OTHERWISE.
 - BEARINGS ARE BASED ON THE STATE PLANE COORDINATE SYSTEM ESTABLISHED FOR THE TEXAS SOUTH CENTRAL ZONE 4204, NORTH AMERICAN DATUM (N.A.D.) OF 1983.
 - THE COORDINATES SHOWN HEREON ARE GRID WITH A COMBINED SCALE FACTOR OF 1.00017.
 - REFERENCED PROPERTY IS IN ZONE X, AREAS DETERMINED TO BE OUTSIDE THE 500-YEAR FLOODPLAIN AS SCALED FROM FEMA FLOOD MAP 345 OF 785, COMMUNITY PANEL NO. 48029C0345F, DATED SEPTEMBER 29, 2010.
 - THE ELEVATIONS FOR THIS SURVEY ARE BASED ON NAVD83 (GEOID09).

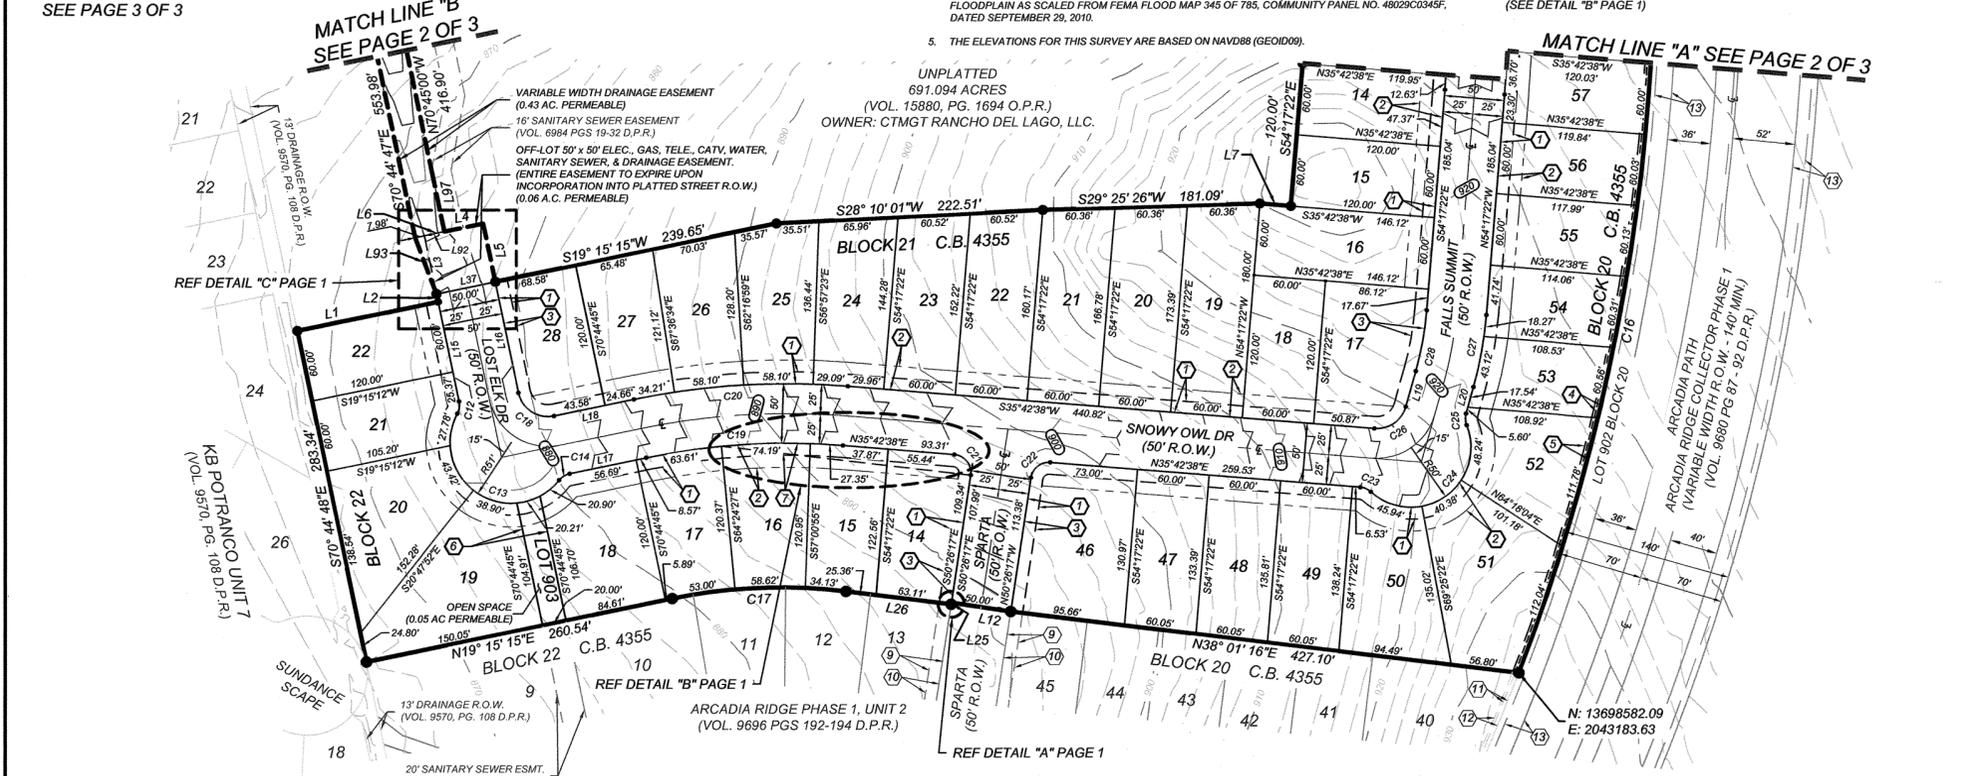

STATE OF TEXAS
COUNTY OF BEXAR





I HEREBY CERTIFY THAT PROPER ENGINEERING CONSIDERATION HAS BEEN GIVEN THIS PLAT TO THE MATTERS OF STREETS, LOTS, AND DRAINAGE LAYOUT. TO THE BEST OF MY KNOWLEDGE THIS PLAT CONFORMS TO ALL REQUIREMENTS OF THE UNIFIED DEVELOPMENT CODE, EXCEPT FOR THOSE VARIANCES GRANTED BY THE SAN ANTONIO PLANNING COMMISSION.

Blaine P. Lopez
LICENSED PROFESSIONAL ENGINEER


STATE OF TEXAS
COUNTY OF BEXAR

I HEREBY CERTIFY THAT THE ABOVE PLAT CONFORMS TO THE MINIMUM STANDARDS SET FORTH BY THE TEXAS BOARD OF PROFESSIONAL LAND SURVEYING ACCORDING TO AN ACTUAL SURVEY MADE ON THE GROUND.

Teresa A. Seidel
REGISTERED PROFESSIONAL LAND SURVEYOR NO. 5672
KFW SURVEYING, LLC
3421 PAESANOS PARKWAY, SUITE 200
SAN ANTONIO, TX 78231
PHONE: 210-979-8444
FAX: 210-979-8441

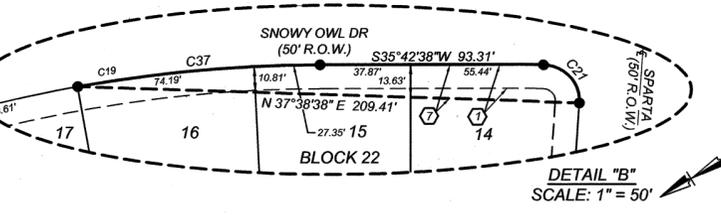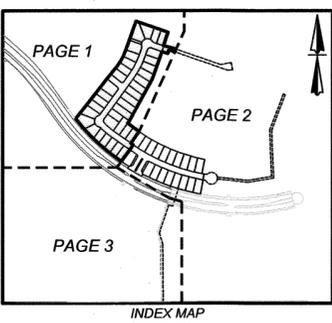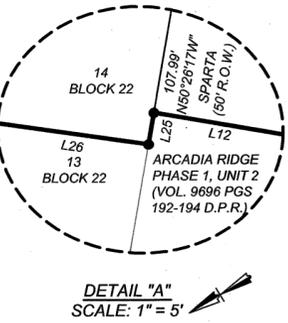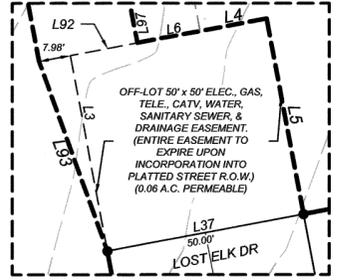

PLAT NOTES APPLY TO EVERY PAGE OF THIS MULTIPLE PAGE PLAT.

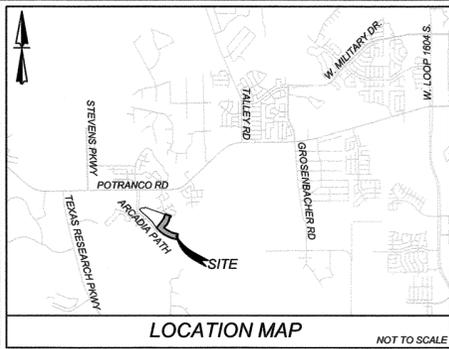

NOTE:
FOR ENGINEER, SURVEYOR
& PLAT NOTES
SEE PAGE 1 OF 3

LEGEND


○ F.I.R. = FOUND 1/2" IRON ROD	D.P.R. = DEED AND PLAT RECORDS
● S.I.R. = SET 1/2" IRON ROD WITH BLUE CAP STAMPED "KFW SURVEYING"	O.P.R. = OFFICIAL PUBLIC RECORDS
▲ S.I.R. = SET 1/2" IRON ROD WITH YELLOW CAP STAMPED "KFW EASEMENT"	C.B. = COUNTY BLOCK VOL. = VOLUME PG. = PAGE
R.O.W. = RIGHT-OF-WAY	ELEC., GAS, TELE, CATV = ELECTRIC, GAS, TELEPHONE, CABLE TELEVISION
C.V.E. = CLEAR VISION EASEMENT	

NOTE:
FOR CURVE & LINE DATA
SEE PAGE 3 OF 3

- KEY NOTES**
- 10' ELECTRIC, GAS, TELEPHONE, & CABLE T.V. EASEMENT
 - 20' BUILDING SET BACK LINE
 - 10' BUILDING SET BACK LINE (VOL. 9696 PGS 192-194 D.P.R.)
 - 1' VEHICULAR NON-ACCESS EASEMENT
 - 5' LANDSCAPE EASEMENT
 - 20' SANITARY SEWER EASEMENT (0.05 AC. PERMEABLE)
 - VARIABLE WIDTH CLEAR VISION EASEMENT (SEE DETAIL "B" PAGE 1)
 - 10' ELECTRIC, GAS, TELEPHONE, & CABLE T.V. EASEMENT (VOL. 9696 PGS 192-194 D.P.R.)
 - 10' BUILDING SET BACK LINE (VOL. 9696 PGS 192-194 D.P.R.)
 - 1' VEHICULAR NON-ACCESS EASEMENT (VOL. 9696 PGS 192-194 D.P.R.)
 - 5' LANDSCAPE EASEMENT (VOL. 9696 PGS 192-194 D.P.R.)
 - VARIABLE WIDTH LANDSCAPE EASEMENT (VOL. 9680 PGS 87-92 D.P.R.)

SURVEYOR NOTES:

- 1/2" DIAMETER REBAR WITH A BLUE PLASTIC CAP STAMPED "KFW SURVEYING" SET AT ALL CORNERS UNLESS NOTED OTHERWISE.
- BEARINGS ARE BASED ON THE STATE PLANE COORDINATE SYSTEM ESTABLISHED FOR THE TEXAS SOUTH CENTRAL ZONE 4204 NORTH AMERICAN DATUM (N.A.D.) OF 1983.
- THE COORDINATES SHOWN HEREON ARE GRID WITH A COMBINED SCALE FACTOR OF 1.00017.
- AREAS DETERMINED TO BE OUTSIDE THE 500-YEAR FLOODPLAIN AS SCALED FROM FEMA FLOOD MAP 345 OF 785, COMMUNITY PANEL NO. 48029C0345F, DATED SEPTEMBER 29, 2010.
- THE ELEVATIONS FOR THIS SURVEY ARE BASED ON NAVD88 (GEOID09).

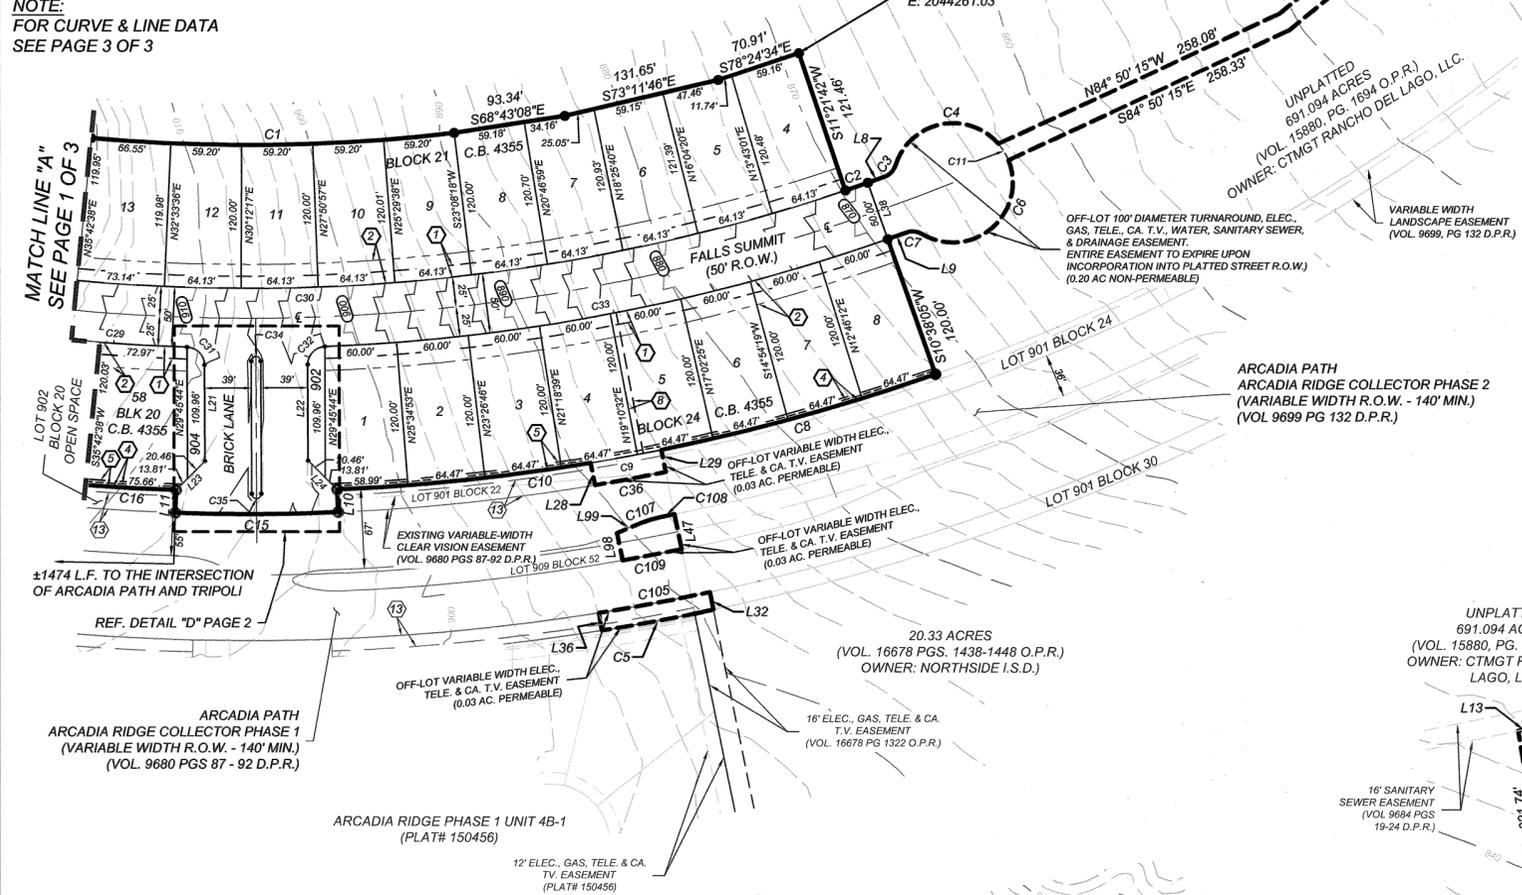




OWNER/DEVELOPER:
CTMGT RANCHO DEL LAGO, LLC
1800 VALLEY VIEW LANE, SUITE 300
FARMERS BRANCH, TX 75234
PHONE: (469) 892-7200



PLAT NUMBER 150457

ARCADIA RIDGE PHASE 1, UNIT 3A

BEING 14.49 ACRES TRACT OF LAND OUT OF A 296.18 ACRES TRACT OF LAND OUT OF THE JOHANN PFEIFFER SURVEY NO. 7, ABSTRACT 1018, COUNTY BLOCK 4349, AND OUT OF A 691.094 ACRE TRACT CONVEYED TO CTMGT RANCHO DEL LAGO, LLC OF RECORD IN VOLUME 15880, PAGE 1694 OF THE OFFICIAL PUBLIC RECORDS OF REAL PROPERTY OF BEXAR COUNTY, TEXAS.

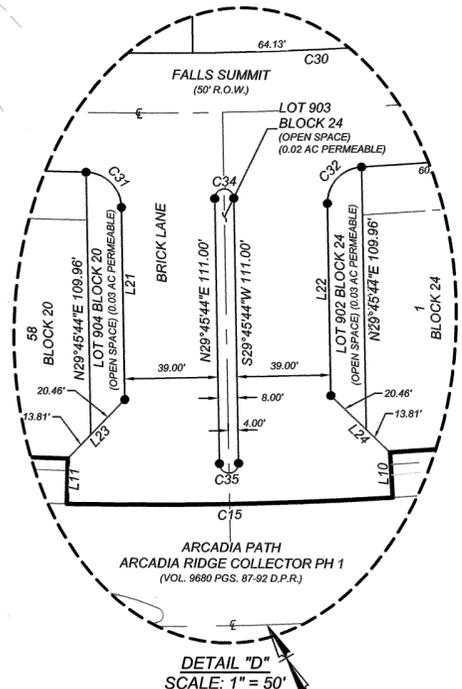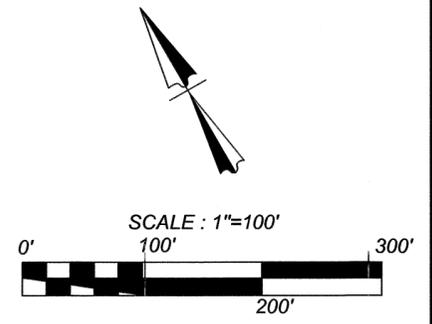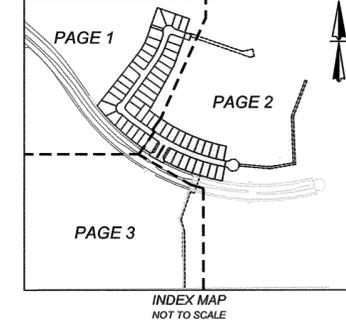

STATE OF TEXAS
COUNTY OF DALLAS

THE OWNER OF LAND SHOWN ON THIS PLAT, IN PERSON OR THROUGH A DULY AUTHORIZED AGENT, DEDICATES TO THE USE OF THE PUBLIC, EXCEPT AREAS IDENTIFIED AS PRIVATE OR PART OF AN ENCLAVE OR PLANNED UNIT DEVELOPMENT, FOREVER ALL STREETS, ALLEYS, PARKS, WATERCOURSES, DRAINS, EASEMENTS, AND PUBLIC PLACES THEREON SHOWN FOR THE PURPOSE AND CONSIDERATION THEREIN EXPRESSED.

OWNER: CTMGT RANCHO DEL LAGO, LLC

DULY AUTHORIZED AGENT

STATE OF TEXAS
COUNTY OF DALLAS

BEFORE ME, THE UNDERSIGNED AUTHORITY ON THIS DAY PERSONALLY APPEARED _____ KNOWN TO ME TO BE THE PERSON WHOSE NAME IS SUBSCRIBED TO THE FOREGOING INSTRUMENT, AND ACKNOWLEDGED TO ME THAT HE RECITED THE SAME FOR THE PURPOSES AND CONSIDERATIONS THEREIN EXPRESSED AND IN THE CAPACITY THEREIN STATED.

GIVEN UNDER MY HAND AND SEAL OF OFFICE THIS ____ DAY OF _____ A.D. 20__

NOTARY PUBLIC DALLAS COUNTY TEXAS

CERTIFICATE OF APPROVAL

THE UNDERSIGNED, COUNTY JUDGE OF BEXAR COUNTY, TEXAS AND PRESIDING OFFICER OF THE COMMISSIONERS COURT OF BEXAR COUNTY, DOES HEREBY CERTIFY THAT THE ATTACHED PLAT WAS DULY FILED WITH THE COMMISSIONERS COURT OF BEXAR COUNTY, TEXAS AND THAT AFTER EXAMINATION IT APPEARED THAT SAID PLAT IS IN CONFORMITY WITH THE STATUTES, RULES, AND REGULATIONS GOVERNING SAME, AND THIS PLAT WAS APPROVED BY THE SAID COMMISSIONERS COURT.

DATED THIS ____ DAY OF _____ A.D. 20__

COUNTY JUDGE, BEXAR COUNTY, TX

COUNTY CLERK, BEXAR COUNTY, TX

THIS PLAT OF _____ ARCADIA RIDGE PHASE 1, UNIT 3A _____ HAS BEEN SUBMITTED TO AND CONSIDERED BY THE PLANNING COMMISSION OF THE CITY OF SAN ANTONIO, TEXAS, IS HEREBY APPROVED BY SUCH COMMISSION IN ACCORDANCE WITH STATE OR LOCAL LAWS AND REGULATIONS; AND/OR WHERE ADMINISTRATIVE EXCEPTION(S) AND/OR VARIANCE(S) HAVE BEEN GRANTED.

DATED THIS ____ DAY OF _____ A.D. 20__

BY: _____
CHAIRMAN

BY: _____
SECRETARY

STATE OF TEXAS
COUNTY OF BEXAR

I, _____ COUNTY CLERK OF BEXAR COUNTY, DO HEREBY CERTIFY THAT THIS PLAT WAS FILED FOR RECORD IN MY OFFICE, ON THE ____ DAY OF _____ A.D. 20__ AT ____ M. AND DULY RECORDED THE ____ DAY OF _____ A.D. 20__ AT ____ M. IN THE DEED AND PLAT RECORDS OF BEXAR COUNTY IN BOOK/VOLUME _____ ON PAGE _____

IN TESTIMONY WHEREOF, WITNESS MY HAND AND OFFICIAL SEAL OF OFFICE, THIS ____ DAY OF _____ A.D. 20__

COUNTY CLERK, BEXAR COUNTY, TEXAS
BY: _____ DEPUTY



STATE OF TEXAS
COUNTY OF BEXAR



I HEREBY CERTIFY THAT PROPER ENGINEERING CONSIDERATION HAS BEEN GIVEN THIS PLAT TO THE MATTERS OF STREETS, LOTS, AND DRAINAGE LAYOUT. TO THE BEST OF MY KNOWLEDGE THIS PLAT CONFORMS TO ALL REQUIREMENTS OF THE UNIFIED DEVELOPMENT CODE, EXCEPT FOR THOSE VARIANCES GRANTED BY THE SAN ANTONIO PLANNING COMMISSION.

Blaine P. Lopez
LICENSED PROFESSIONAL ENGINEER

STATE OF TEXAS
COUNTY OF BEXAR

I HEREBY CERTIFY THAT THE ABOVE PLAT CONFORMS TO THE MINIMUM STANDARDS SET FORTH BY THE TEXAS BOARD OF PROFESSIONAL LAND SURVEYING ACCORDING TO AN ACTUAL SURVEY MADE ON THE GROUND.

Teresa A. Seidel
REGISTERED PROFESSIONAL LAND SURVEYOR NO. 5672
KFW SURVEYING, LLC
3421 PAESANOS PARKWAY, SUITE 200
SAN ANTONIO, TX 78231
PHONE: 210-979-8444
FAX: 210-979-8441

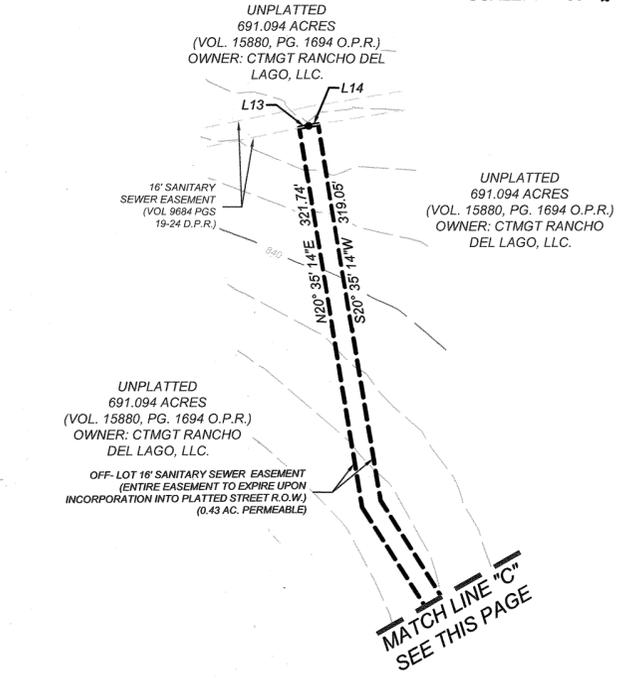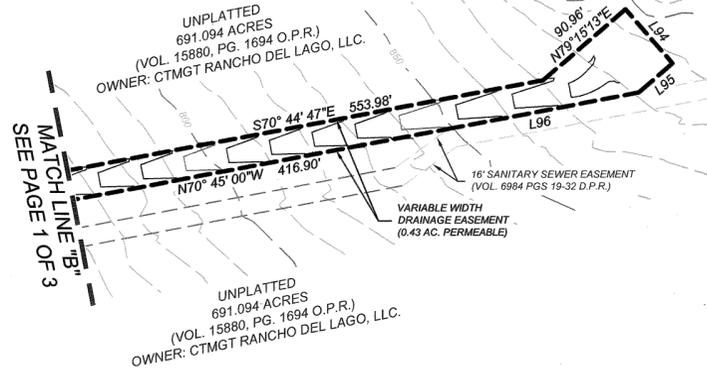

SEE PAGE 1 OF 3 FOR PLAT NOTES

DRAWN BY: AA


Date: Aug 01, 2016, 3:33pm User ID: clinney
File: P:\25110405\Design\Civil\Plat\PL2510405.dwg

PLAT ESTABLISHING
ARCADIA RIDGE PHASE 1, UNIT 3A


BEING 14.49 ACRES TRACT OF LAND OUT OF A 296.18 ACRES TRACT OF LAND OUT OF THE JOHANN PFEIFFER SURVEY NO. 7, ABSTRACT 1018, COUNTY BLOCK 4349, AND OUT OF A 691.094 ACRE TRACT CONVEYED TO CTMGT RANCHO DEL LAGO, LLC OF RECORD IN VOLUME 15880, PAGE 1694 OF THE OFFICIAL PUBLIC RECORDS OF REAL PROPERTY OF BEXAR COUNTY, TEXAS.



OWNER/DEVELOPER:
CTMGT RANCHO DEL LAGO, LLC
1800 VALLEY VIEW LANE, SUITE 300
FARMERS BRANCH, TX 75234
PHONE: (469) 892-7200

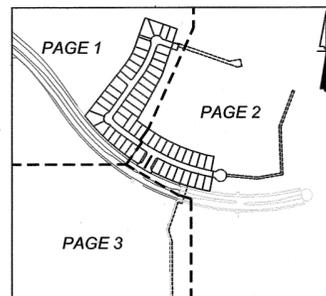

INDEX MAP
NOT TO SCALE

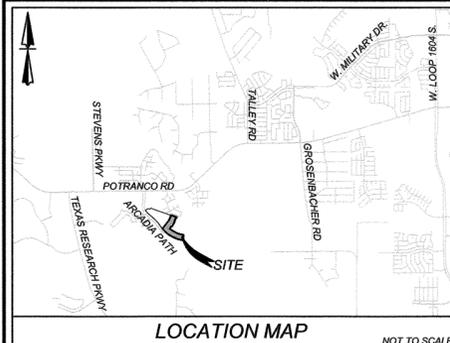

LOCATION MAP
NOT TO SCALE

NOTE:
FOR ENGINEER, SURVEYOR & PLAT NOTES
SEE PAGE 1 OF 3

LEGEND

- F.I.R. = FOUND 1/2" IRON ROD
- S.I.R. = SET 1/2" IRON ROD WITH BLUE CAP STAMPED "KFW SURVEYING"
- ▲ S.I.R. = SET 1/2" IRON ROD WITH YELLOW CAP STAMPED "KFW EASEMENT"
- R.O.W. = RIGHT-OF-WAY
- C.V.E. = CLEAR VISION EASEMENT
- D.P.R. = DEED AND PLAT RECORDS
- O.P.R. = OFFICIAL PUBLIC RECORDS
- C.B. = COUNTY BLOCK
- VOL. = VOLUME
- PG. = PAGE
- ELEC., GAS, TELE, CATV = ELECTRIC, GAS, TELEPHONE, CABLE TELEVISION

NOTE:
FOR CURVE & LINE DATA
SEE PAGE 3 OF 3

SURVEYOR NOTES:

- 1/2" DIAMETER REBAR WITH A BLUE PLASTIC CAP STAMPED "KFW SURVEYING" SET AT ALL CORNERS UNLESS NOTED OTHERWISE.
- BEARINGS ARE BASED ON THE STATE PLANE COORDINATE SYSTEM ESTABLISHED FOR THE TEXAS SOUTH CENTRAL ZONE 4204, NORTH AMERICAN DATUM (N.A.D.) OF 1983.
- THE COORDINATES SHOWN HEREON ARE GRID WITH A COMBINED SCALE FACTOR OF 1.00017.
- REFERENCED PROPERTY IS IN ZONE X, AREAS DETERMINED TO BE OUTSIDE THE 500-YEAR FLOODPLAIN AS SCALED FROM FEMA FLOOD MAP 345 OF 785, COMMUNITY PANEL NO. 48028C0345F, DATED SEPTEMBER 29, 2010.
- THE ELEVATIONS FOR THIS SURVEY ARE BASED ON NAVD88 (GEOID09).

Curve Table					
Curve #	Length	Radius	Delta	Chord	Chord Bearing
C1	303.34'	1445.21'	12°01'33"	302.78'	S60°50'14"E
C2	19.79'	1560.00'	0°43'37"	19.79'	S79°00'07"E
C3	13.88'	14.86'	53°30'36"	13.38'	N73°36'24"E
C4	106.70'	50.00'	122°16'23"	87.58'	S71°44'20"E
C5	94.78'	1870.00'	2°54'15"	94.77'	N70°31'56"W
C6	124.98'	50.00'	143°13'18"	94.89'	S79°32'32"W
C7	13.39'	14.85'	51°39'26"	12.94'	N54°24'09"W
C8	237.67'	1730.00'	7°52'17"	237.48'	N75°25'47"W
C9	60.02'	1225.93'	2°48'18"	60.01'	S70°30'01"E
C10	212.61'	1730.00'	7°02'29"	212.48'	N65°59'09"W
C11	16.17'	50.00'	18°32'02"	16.10'	N01°20'07"W
C12	10.46'	15.00'	39°56'08"	10.24'	S50°46'45"E
C13	151.20'	51.00'	169°52'12"	101.60'	N64°15'13"E
C14	10.46'	15.00'	39°56'08"	10.24'	N00°42'49"W

Curve Table					
Curve #	Length	Radius	Delta	Chord	Chord Bearing
C15	135.97'	1749.00'	4°27'15"	135.93'	N60°14'16"W
C16	600.52'	1730.00'	19°53'18"	597.51'	N48°04'00"W
C17	145.76'	445.00'	18°46'01"	145.11'	N28°38'15"E
C18	39.27'	25.00'	89°59'56"	35.36'	S64°15'13"W
C19	165.15'	575.00'	16°27'23"	164.58'	N27°28'56"E
C20	179.51'	625.00'	16°27'23"	178.89'	S27°28'56"W
C21	24.57'	15.00'	93°51'05"	21.91'	N82°38'10"E
C22	22.55'	15.00'	86°08'55"	20.49'	N07°21'50"W
C23	9.82'	15.00'	37°30'43"	9.65'	N54°28'00"E
C24	134.57'	50.00'	154°12'04"	97.48'	N03°52'41"W
C25	9.82'	15.00'	37°30'43"	9.65'	S62°13'21"E
C26	34.55'	25.00'	79°10'37"	31.86'	S03°52'41"E
C27	61.39'	325.00'	10°49'23"	61.30'	N48°52'41"W
C28	51.95'	275.00'	10°49'23"	51.87'	S48°52'41"E

Curve Table					
Curve #	Length	Radius	Delta	Chord	Chord Bearing
C29	109.67'	1610.00'	3°54'11"	109.65'	N56°14'28"W
C30	682.74'	1560.00'	25°04'33"	677.31'	S66°49'39"E
C31	23.03'	15.00'	87°57'16"	20.83'	N14°12'55"W
C32	23.03'	15.00'	87°57'16"	20.83'	N73°44'22"E
C33	480.00'	1610.00'	17°04'55"	478.22'	S70°49'28"E
C34	12.57'	4.00'	180°00'00"	8.00'	S60°14'16"E
C35	12.57'	4.00'	180°00'00"	8.00'	N60°14'16"W
C36	60.01'	1749.00'	1°57'57"	60.01'	N70°30'44"W
C37	101.54'	575.00'	10°07'05"	101.41'	S30°39'05"W
C105	94.15'	1855.00'	2°54'29"	94.14'	S70°32'03"E
C107	17.97'	90.00'	11°26'19"	17.94'	N76°51'53"W
C108	10.85'	1785.00'	0°20'54"	10.85'	N71°19'11"W
C109	50.01'	1815.00'	1°34'43"	50.00'	S70°42'17"E

Parcel Line Table		
Line #	Length	Direction
L1	120.00'	S19° 15' 12"W
L2	6.66'	S70° 44' 48"E
L3	50.00'	N70° 44' 48"W
L4	32.98'	S19° 15' 15"W
L5	50.00'	N70° 44' 48"W
L6	17.02'	N19° 15' 19"E
L7	26.12'	S35° 42' 38"W
L8	14.87'	S79° 38' 18"E
L9	16.66'	N79° 39' 42"W
L10	19.00'	S27° 32' 06"W
L11	19.00'	N31° 59' 21"E
L12	50.00'	N39° 33' 43"E
L13	8.01'	S71° 31' 18"E
L14	8.00'	S69° 39' 40"E

Parcel Line Table		
Line #	Length	Direction
L15	92.03'	S70° 44' 48"E
L16	95.00'	N70° 44' 48"W
L17	65.26'	N19° 15' 15"E
L18	68.24'	S19° 15' 15"W
L19	30.93'	S43° 27' 59"E
L20	23.14'	N43° 27' 59"W
L21	80.50'	N29° 45' 44"E
L22	80.50'	N29° 45' 44"E
L23	34.26'	N74° 45' 44"E
L24	34.26'	S15° 14' 16"E
L25	1.34'	N50° 26' 17"W
L26	88.48'	N38° 01' 16"E
L28	19.01'	N18° 30' 22"E
L29	19.00'	S18° 30' 22"W

Parcel Line Table		
Line #	Length	Direction
L32	15.00'	S18° 30' 22"W
L36	15.00'	N20° 55' 12"E
L37	50.00'	N19° 15' 13"E
L38	50.00'	N10° 38' 05"E
L47	30.00'	N18° 30' 22"E
L92	17.02'	S19° 15' 19"W
L93	50.63'	N79° 48' 50"W
L94	60.00'	S10° 44' 47"E
L95	36.99'	S79° 15' 13"W
L96	161.72'	N70° 44' 48"W
L97	52.11'	N70° 44' 45"W
L98	23.49'	S18° 30' 22"W
L99	21.69'	N82° 35' 02"W

STATE OF TEXAS
COUNTY OF BEXAR

I HEREBY CERTIFY THAT PROPER ENGINEERING CONSIDERATION HAS BEEN GIVEN THIS PLAT TO THE MATTERS OF STREETS, LOTS, AND DRAINAGE LAYOUT. TO THE BEST OF MY KNOWLEDGE THIS PLAT CONFORMS TO ALL REQUIREMENTS OF THE UNIFIED DEVELOPMENT CODE, EXCEPT FOR THOSE VARIANCES GRANTED BY THE SAN ANTONIO PLANNING COMMISSION.

Blaine P. Lopez
BLAINE P. LOPEZ
92685
LICENSED PROFESSIONAL ENGINEER
8/3/16


STATE OF TEXAS
COUNTY OF BEXAR

I HEREBY CERTIFY THAT THE ABOVE PLAT CONFORMS TO THE MINIMUM STANDARDS SET FORTH BY THE TEXAS BOARD OF PROFESSIONAL LAND SURVEYING ACCORDING TO THE ACTUAL SURVEY MADE ON THE GROUND.

Teresa A. Seidel
TERESA A. SEIDEL
5672
REGISTERED PROFESSIONAL LAND SURVEYOR NO. 5672
KFW SURVEYING, LLC
3421 PAESANOS PARKWAY, SUITE 200
SAN ANTONIO, TX 78231
PHONE: 210-979-8444
FAX: 210-979-8441
8/3/16



SEE PAGE 1 OF 3 FOR PLAT NOTES

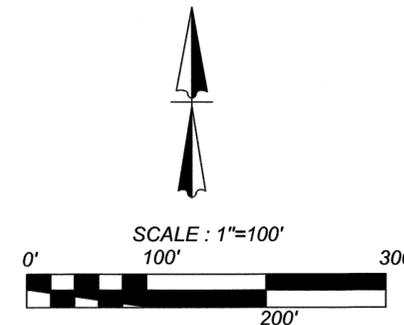

STATE OF TEXAS
COUNTY OF DALLAS

THE OWNER OF LAND SHOWN ON THIS PLAT, IN PERSON OR THROUGH A DULY AUTHORIZED AGENT, DEDICATES TO THE USE OF THE PUBLIC, EXCEPT AREAS IDENTIFIED AS PRIVATE OR PART OF AN ENCLAVE OR PLANNED UNIT DEVELOPMENT, FOREVER ALL STREETS, ALLEYS, PARKS, WATERCOURSES, DRAINS, EASEMENTS, AND PUBLIC PLACES THEREON SHOWN FOR THE PURPOSE AND CONSIDERATION THEREIN EXPRESSED.

Veronica Parra
OWNER: CTMGT RANCHO DEL LAGO, LLC

DULY AUTHORIZED AGENT

STATE OF TEXAS
COUNTY OF DALLAS

BEFORE ME, THE UNDERSIGNED AUTHORITY ON THIS DAY PERSONALLY APPEARED *Veronica Parra* KNOWN TO ME TO BE THE PERSON WHOSE NAME IS SUBSCRIBED TO THE FOREGOING INSTRUMENT, AND ACKNOWLEDGED TO ME THAT HE EXECUTED THE SAME FOR THE PURPOSES AND CONSIDERATIONS THEREIN EXPRESSED AND IN THE CAPACITY THEREIN STATED.

GIVEN UNDER MY HAND AND SEAL OF OFFICE THIS 13 DAY OF August, A.D. 2016

NOTARY PUBLIC



CERTIFICATE OF APPROVAL

THE UNDERSIGNED, COUNTY JUDGE OF BEXAR COUNTY, TEXAS AND PRESIDING OFFICER OF THE COMMISSIONERS COURT OF BEXAR COUNTY, DOES HEREBY CERTIFY THAT THE ATTACHED PLAT WAS DULY FILED WITH THE COMMISSIONERS COURT OF BEXAR COUNTY, TEXAS AND THAT AFTER EXAMINATION IT APPEARED THAT SAID PLAT IS IN CONFORMITY WITH THE STATUTES, RULES, AND REGULATIONS GOVERNING SAME, AND THIS PLAT WAS APPROVED BY THE SAID COMMISSIONERS COURT.

DATED THIS _____ DAY OF _____ A.D. 20__

COUNTY JUDGE, BEXAR COUNTY, TX

COUNTY CLERK, BEXAR COUNTY, TX

THIS PLAT OF _____ ARCADIA RIDGE PHASE 1, UNIT 3A _____ HAS BEEN SUBMITTED TO AND CONSIDERED BY THE PLANNING COMMISSION OF THE CITY OF SAN ANTONIO, TEXAS, IS HEREBY APPROVED BY SUCH COMMISSION IN ACCORDANCE WITH STATE OR LOCAL LAWS AND REGULATIONS; AND/OR WHERE ADMINISTRATIVE EXCEPTION(S) AND/OR VARIANCE(S) HAVE BEEN GRANTED.

DATED THIS _____ DAY OF _____ A.D. 20__

BY: _____
CHAIRMAN

BY: _____
SECRETARY

STATE OF TEXAS
COUNTY OF BEXAR

I, _____ COUNTY CLERK OF BEXAR COUNTY, DO HEREBY CERTIFY THAT THIS PLAT WAS FILED FOR RECORD IN MY OFFICE, ON THE _____ DAY OF _____ A.D. 20__ AT _____ M. AND DULY RECORDED THE _____ DAY OF _____ A.D. 20__ AT _____ M. IN THE DEED AND PLAT RECORDS OF BEXAR COUNTY IN BOOK VOLUME _____ ON PAGE _____

IN TESTIMONY WHEREOF, WITNESS MY HAND AND OFFICIAL SEAL OF OFFICE,

THIS _____ DAY OF _____ A.D. 20__
COUNTY CLERK, BEXAR COUNTY, TEXAS
BY: _____ DEPUTY