


E White St

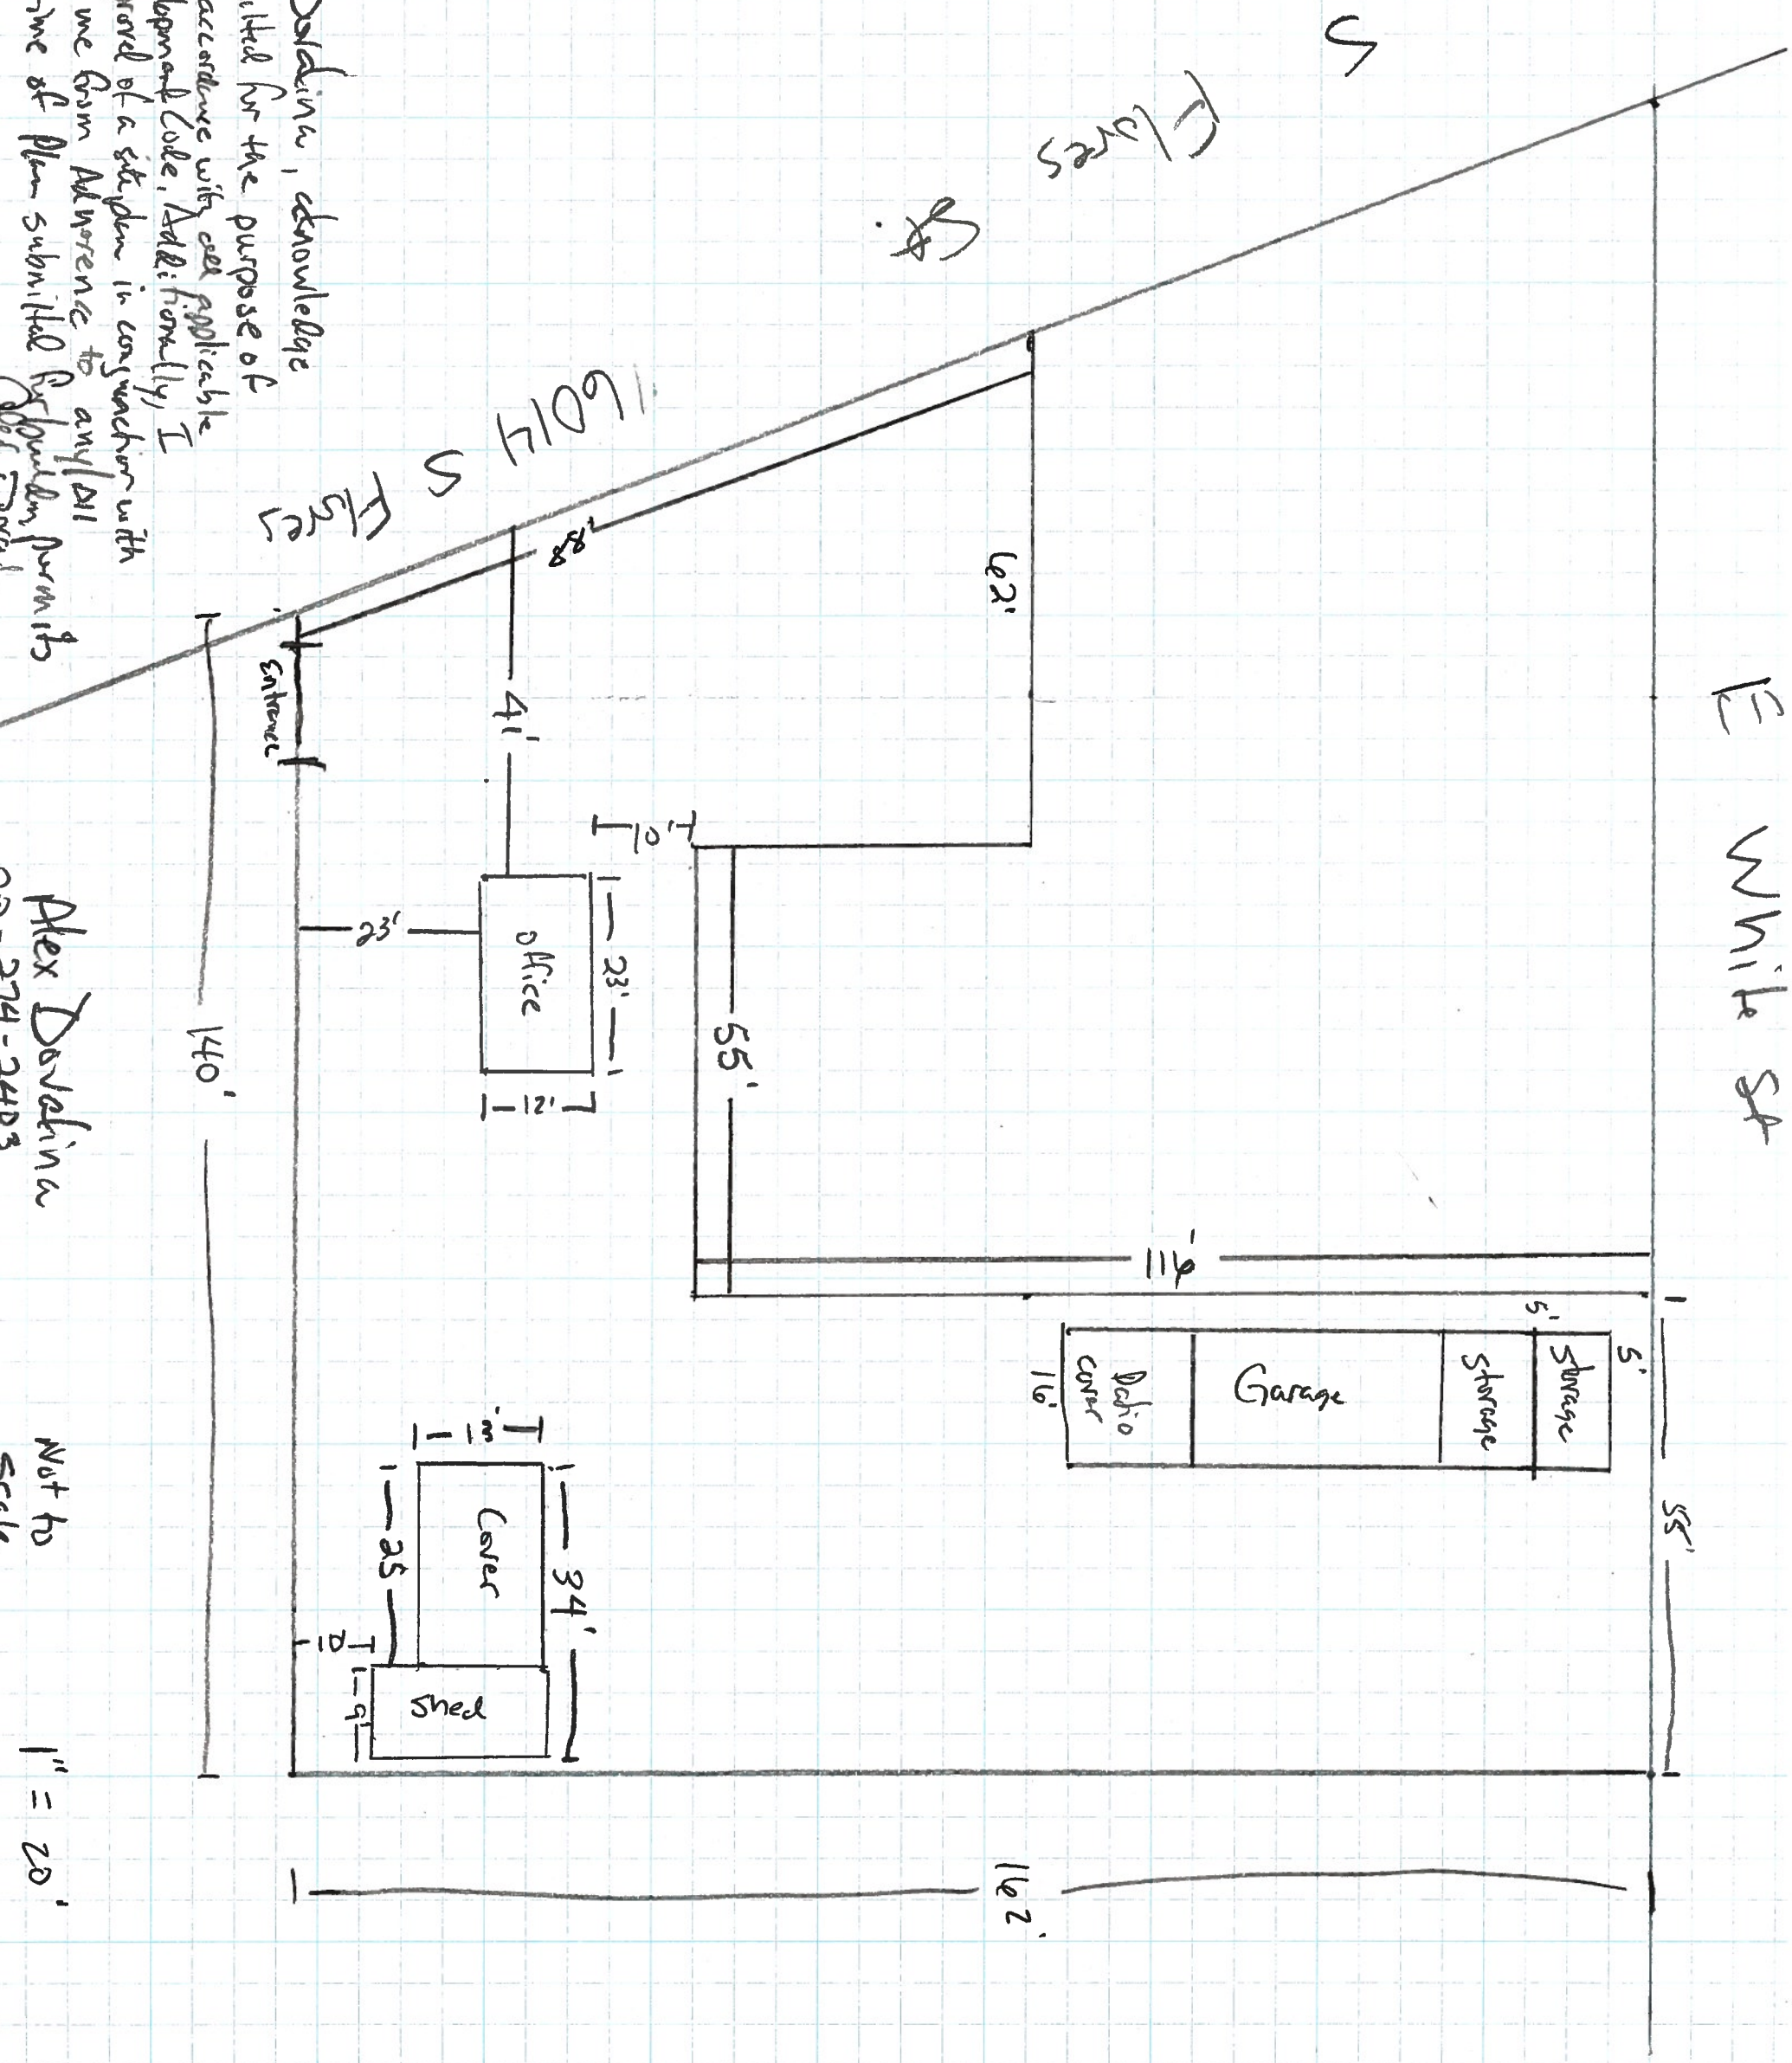

I, Property owner Alex Daldine, acknowledge that this site plan submitted for the purpose of turning this property is in accordance with all applicable provisions of the Unified Development Code. Additionally, I understand that City Council Approval of a site plan is in conjunction with rezoning. My case does not relieve me from Adherence to any/all City adopted Codes at the time of Plan submitted for Council approval.

Alex Daldine
707-274-2403

Not to Scale
1" = 20'