

# Z-2020-10700091

Lot 42, Block 1, N.C.B 14952  
71833 s.f., 1.65 Acres

Mobile Bldg: 800 s.f

Asphalt Pav: 7000 s.f

Gravel Pav: 12000 s.f


concrete Apron: 1400 s.f

Address:

5900 Randolph Blvd  
San Antonio, TX 78233

-  Asphalt Pav.
-  Gravel Pav.
-  concrete

Scale: 1" = 20'

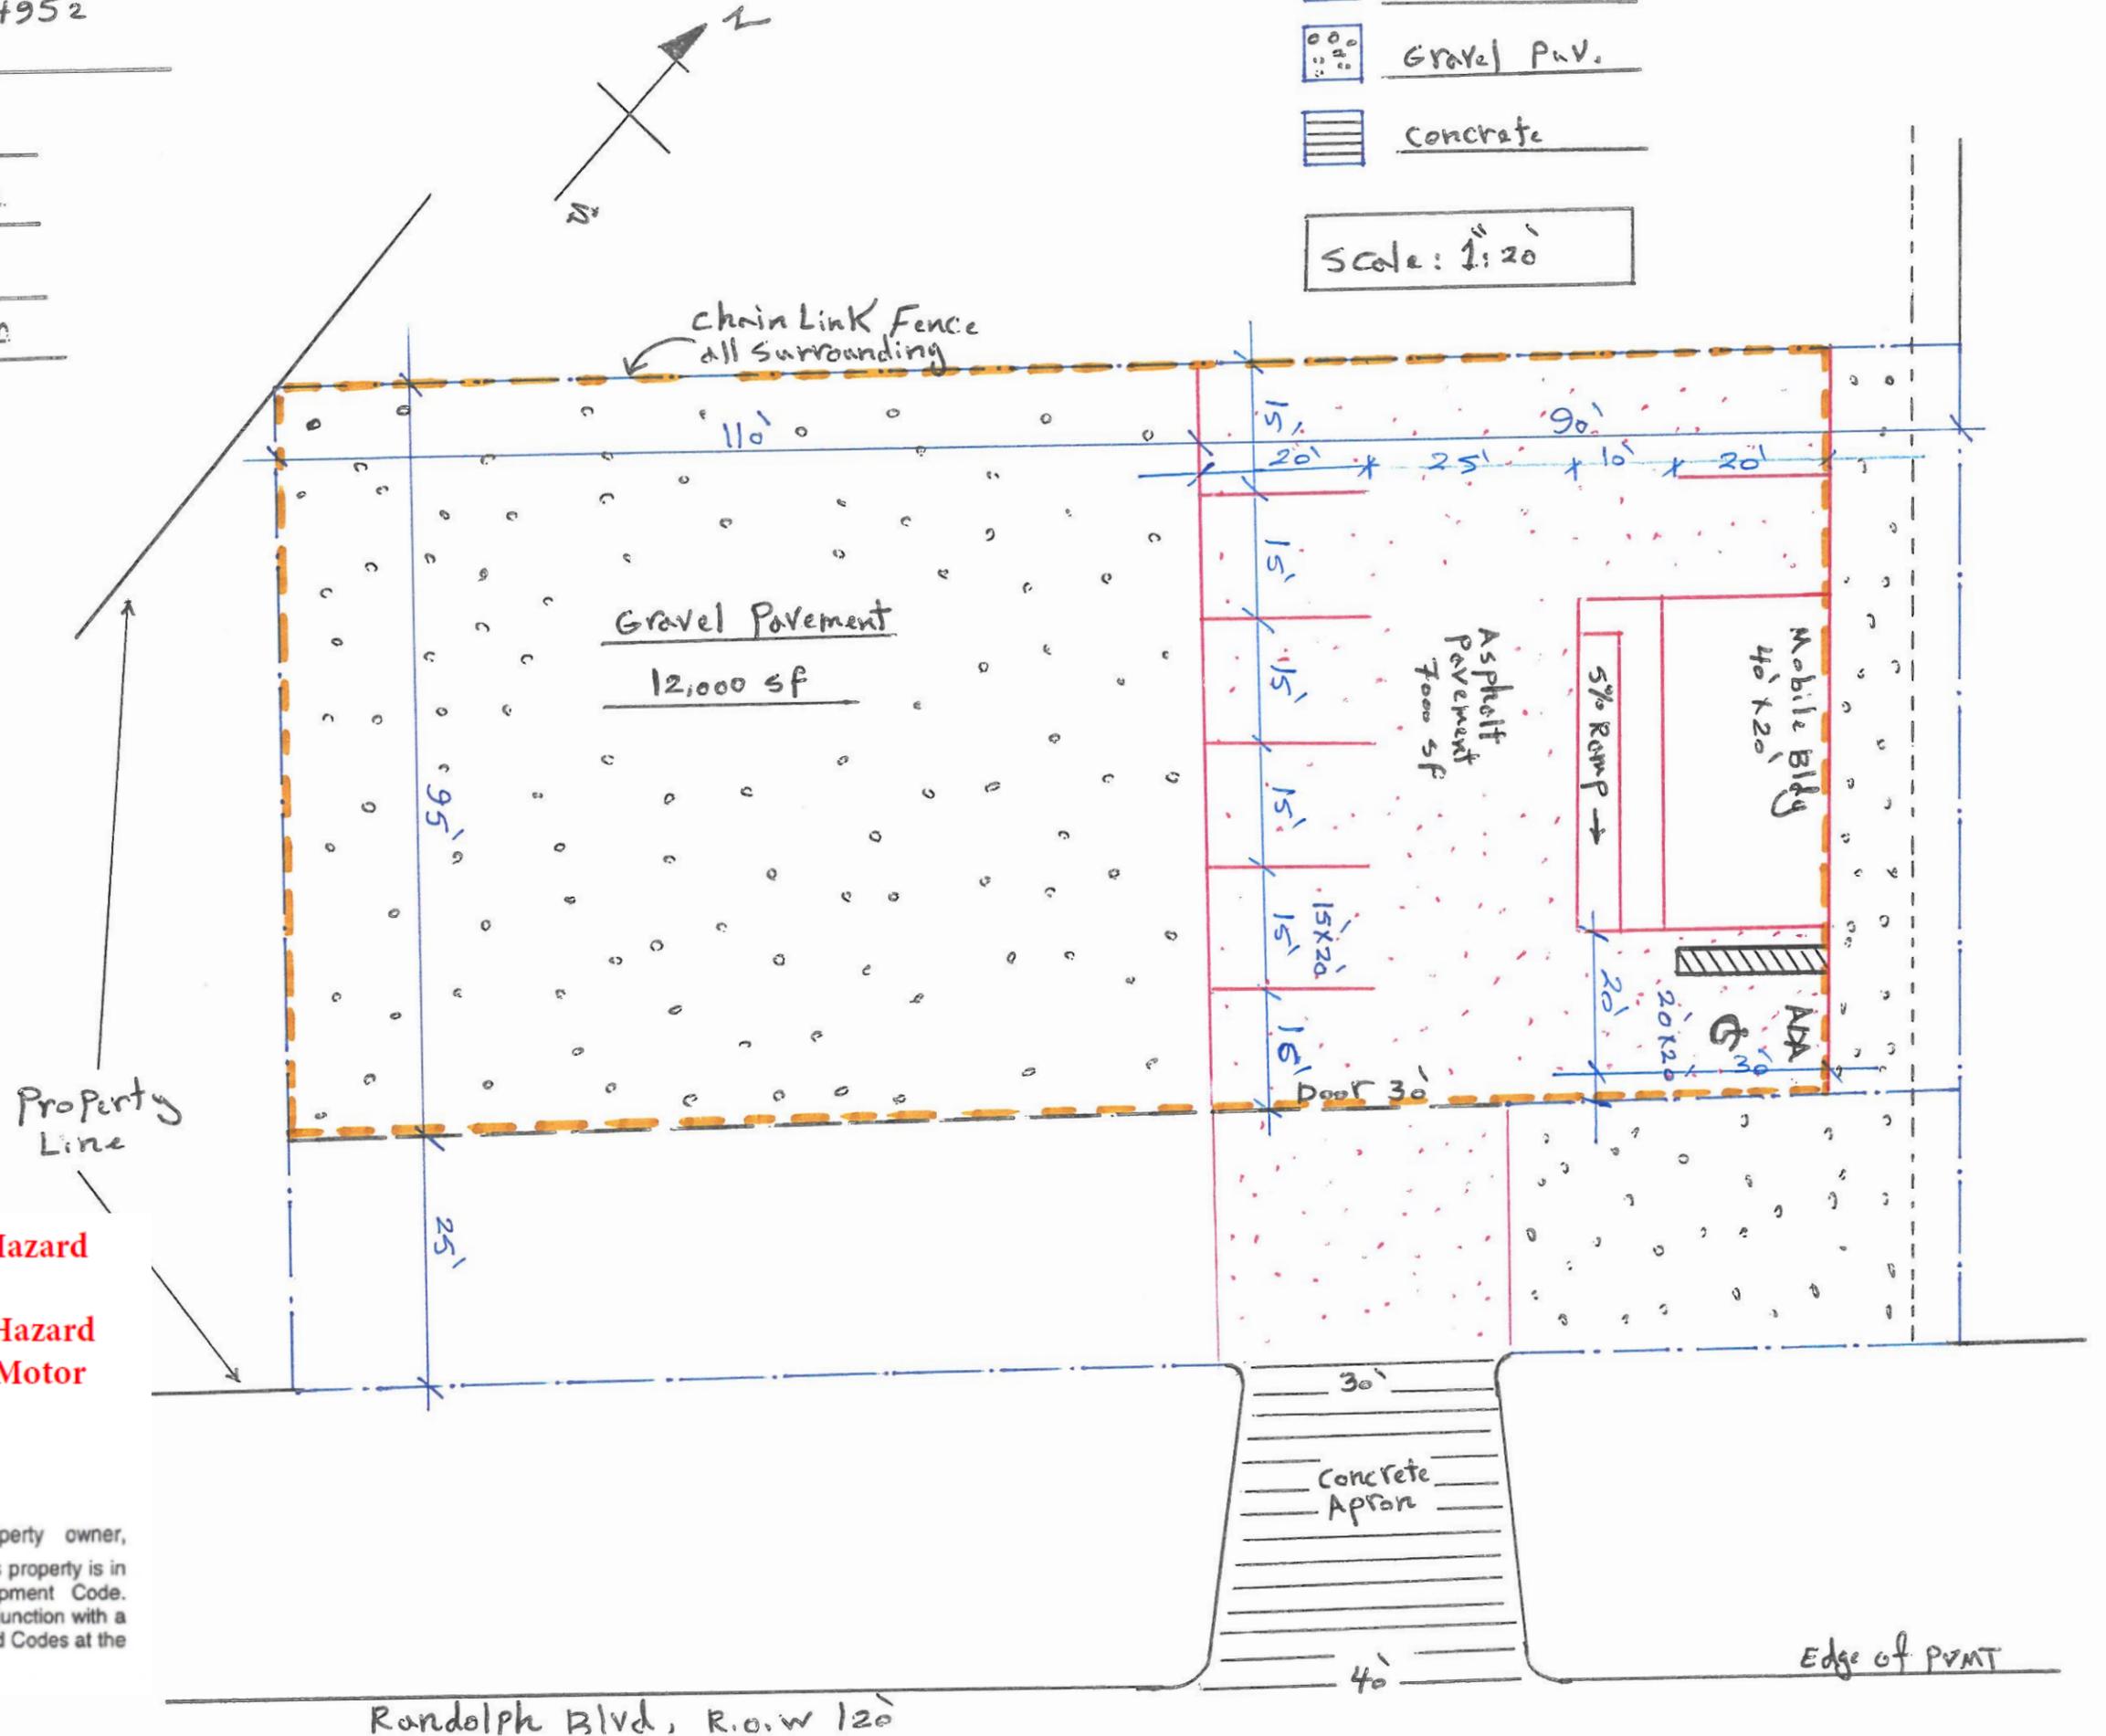

Property Line

FROM: "C-2 AHOD" Commercial Airport Hazard Overlay District  
TO: "C-2 CD AHOD" Commercial Airport Hazard Overlay District with a Conditional Use for Motor Vehicle Sales (Full Service)

The following statement: "I, MAHI KHURY, the property owner, acknowledge that this site plan submitted for the purpose of rezoning this property is in accordance with all applicable provisions of the Unified Development Code. Additionally, I understand that City Council approval of a site plan in conjunction with a rezoning case does not relieve me from adherence to any/all City-adopted Codes at the time of plan submittal for building permits.

Randolph Blvd, R.O.W 120'

Edge of P.R.O.W


# Z-2020-10700091

Notes:  
Office Bldg: 800 s.f  
Asphalt Pav: 7000 s.f  
Gravel Pav: 12000 s.f  
Concrete Apron: 1400 s.f

-  Asphalt Pav
-  Gravel Pav
-  concrete

Scale: 1" = 40'

 Motor Vehicle Sale location

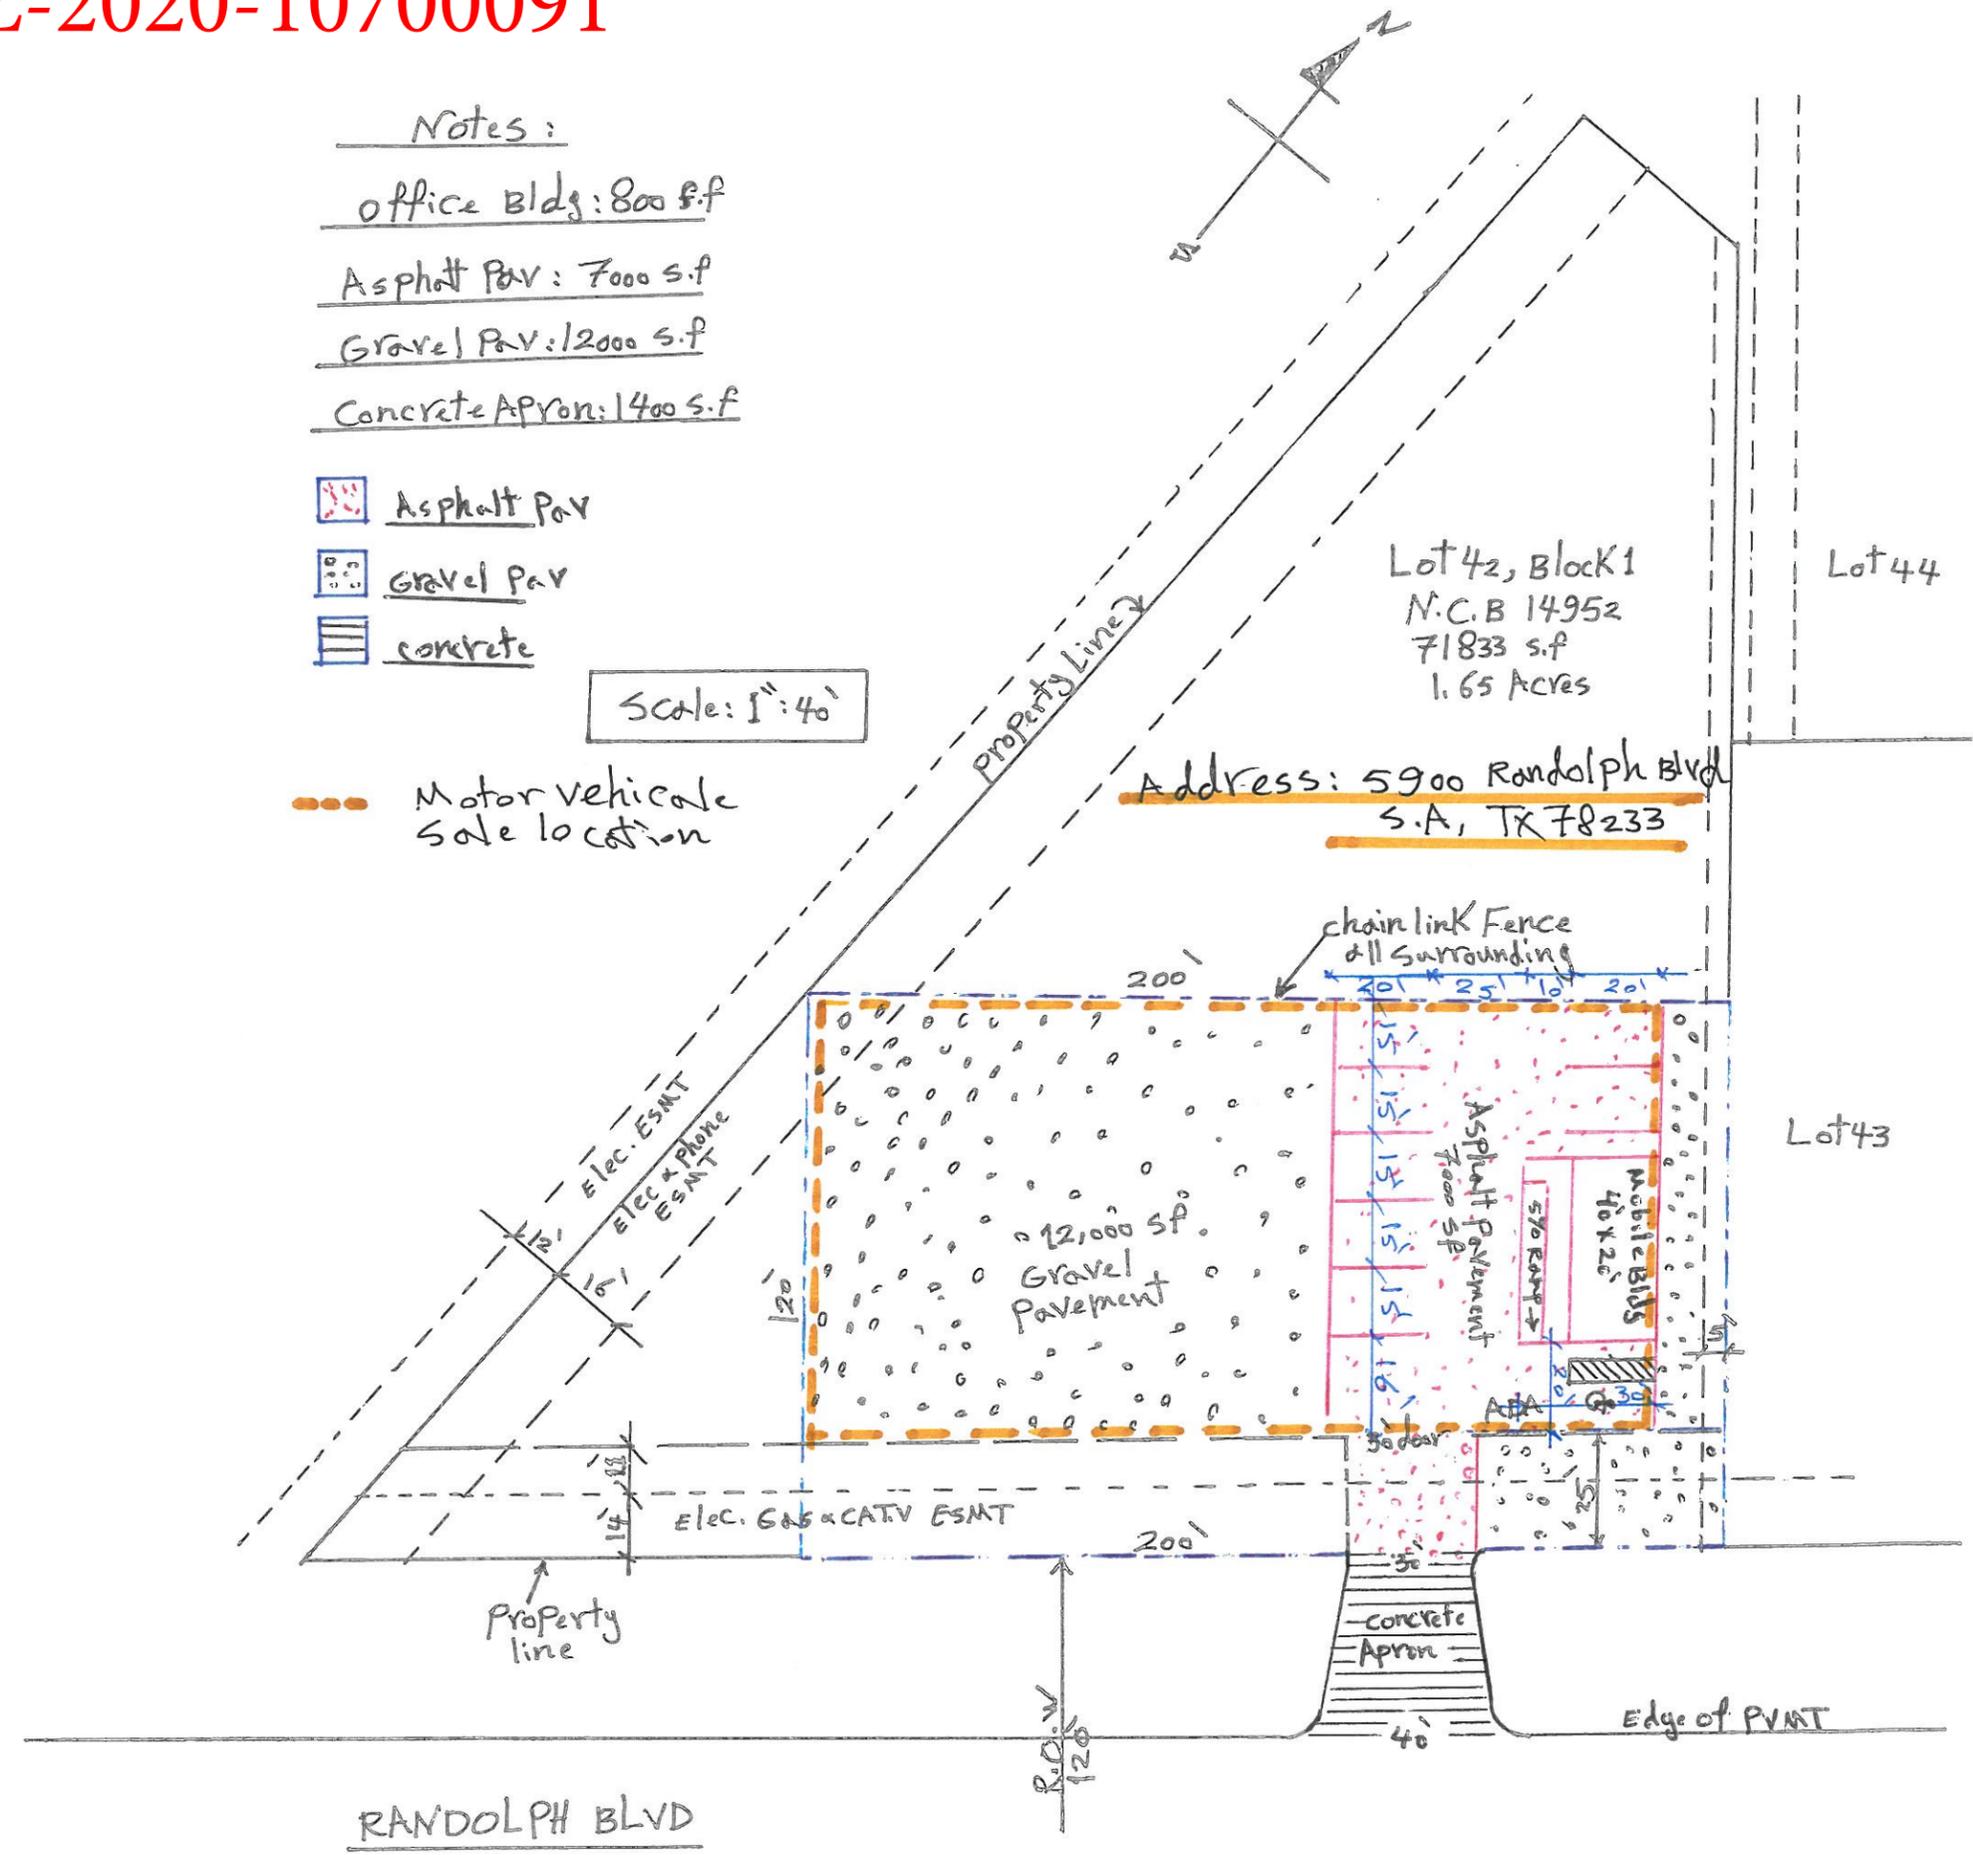

**FROM: "C-2 AHOD" Commercial Airport Hazard Overlay District**  
**TO: "C-2 CD AHOD" Commercial Airport Hazard Overlay District with a Conditional Use for Motor Vehicle Sales (Full Service)**

7. The following statement: "I, MAHI KHURY, the property owner, acknowledge that this site plan submitted for the purpose of rezoning this property is in accordance with all applicable provisions of the Unified Development Code. Additionally, I understand that City Council approval of a site plan in conjunction with a rezoning case does not relieve me from adherence to any/all City-adopted Codes at the time of plan submittal for building permits.