

LOCATION MAP
NOT-TO-SCALE

LEGEND

AC	ACRE(S)	VOL	VOLUME PAGE(S)
BLK	BLOCK	PG	PLANNED UNIT DEVELOPMENT
CB	COUNTY BLOCK	(PUD)	
DPR	DEED AND PLAT RECORDS OF BEXAR COUNTY, TEXAS	ROW	RIGHT-OF-WAY
DR	DEED RECORDS OF BEXAR COUNTY, TEXAS	SS	SANITARY SEWER
ESMT	EASEMENT	VAR	VARIABLE WIDTH
GETCTV	GAS, ELECTRIC, TELEPHONE AND CABLE TELEVISION (SURVEYOR)	WID	WALKWAY
INT	INTERSECTION		
NCB	NEW CITY BLOCK		

---	ORIGINAL SURVEY/COUNTY LINE	3	30' BUILDING SETBACK LINE (VOL 5580, PG 214-218, DPR)
---	EXISTING CONTOURS	4	28' GAS, ELECTRIC, TELEPHONE AND CABLE TV EASEMENT ALAMO RANCH UNIT 46C PH 2 (PLAT# 160479)
---	PROPOSED CONTOURS	5	10' GAS, ELECTRIC, TELEPHONE AND CABLE TV EASEMENT (VOL 9710, PG 83-85 DPR)
---	EFFECTIVE FEMA 1% ANNUAL CHANCE (100-YR) FLOODPLAIN	6	20' BUILDING SETBACK LINE (VOL 9710, PG 83-85 DPR)
---	10' GAS, ELECTRIC, TELEPHONE AND CABLE TV EASEMENT	7	10' BUILDING SETBACK LINE (VOL 9710, PG 83-85 DPR)
---	10' WATER EASEMENT	8	10' GAS, ELECTRIC, TELEPHONE AND CABLE TV EASEMENT (VOL 9693, PG. 108-110 DPR)
---	20' BUILDING SETBACK LINE	9	20' BUILDING SETBACK LINE (VOL 9693, PG. 108-110 DPR)
---	10' BUILDING SETBACK LINE	10	10' BUILDING SETBACK LINE (VOL 9693, PG. 108-110 DPR)
---	28' GAS, ELECTRIC, TELEPHONE AND CABLE TV EASEMENT	11	16' SANITARY SEWER EASEMENT ALAMO RANCH UNIT 46C PH 2 (PLAT# 160479)
---	15' BUILDING SETBACK LINE	12	10' WATER EASEMENT ALAMO RANCH UNIT 46C PH 2 (PLAT# 160479)
---	15' REAR BUILDING SETBACK LINE	13	DRAINAGE EASEMENT (VOL 5580, PG 214-218, DPR)
---	13' RIGHT-OF-WAY DEDICATION (0.013 ACRES)		
---	60' PUBLIC RIGHT-OF-WAY DEDICATION (0.055 ACRE)		
---	16' UTILITY EASEMENT (VOL 12797, PG. 1136-1144 OPR)		
---	12' GAS, ELECTRIC, TELEPHONE, CABLE TV & OVERHEAD ELECTRIC EASEMENT (VOL 13699, PG. 212-221 OPR)		

SURVEYOR'S NOTES:

- PROPERTY CORNERS ARE MONUMENTED WITH CAP OR DISK MARKED "PAPE-DAWSON" UNLESS NOTED OTHERWISE.
- COORDINATES SHOWN ARE BASED ON THE NORTH AMERICAN DATUM OF 1983 (CORS 1996) FROM THE TEXAS COORDINATE SYSTEM ESTABLISHED FOR THE SOUTH CENTRAL ZONE. DISPLAYED IN GRID VALUES DERIVED FROM THE NGS COOPERATIVE CORNERS NETWORK.
- DIMENSIONS SHOWN ARE SURFACE.
- BEARINGS ARE BASED ON THE NORTH AMERICAN DATUM OF 1983 (CORS 1996), FROM THE TEXAS COORDINATE SYSTEM ESTABLISHED FOR THE SOUTH CENTRAL ZONE.

WASTEWATER EDU NOTE:
THE NUMBER OF WASTEWATER EQUIVALENT DWELLING UNITS (EDUs) PAID FOR THIS SUBDIVISION PLAT ARE KEPT ON FILE AT THE SAN ANTONIO WATER SYSTEM UNDER THE PLAT NUMBER ISSUED BY THE DEVELOPMENT SERVICES DEPARTMENT.

IMPACT FEE NOTE:
WATER AND/OR WASTEWATER IMPACT FEES WERE NOT PAID AT THE TIME OF PLATTING FOR THIS PLAT. ALL IMPACT FEES MUST BE PAID PRIOR TO WATER METER SET AND/OR PRIOR TO THE WASTEWATER SERVICE CONNECTION.

C.P.S. NOTES:

- THE CITY OF SAN ANTONIO AS PART OF ITS ELECTRIC AND GAS SYSTEM (CITY PUBLIC SERVICE BOARD) IS HEREBY DEDICATED THE EASEMENTS AND RIGHTS-OF-WAY FOR ELECTRIC AND GAS DISTRIBUTION AND SERVICE FACILITIES IN THE AREAS DESIGNATED ON THIS PLAT AS "ELECTRIC EASEMENT," "GAS EASEMENT," "ANCHOR EASEMENT," "SERVICE EASEMENT," "OVERHANG EASEMENT," "UTILITY EASEMENT," AND "TRANSFORMER EASEMENT" FOR THE PURPOSE OF INSTALLING, CONSTRUCTING, RECONSTRUCTING, MAINTAINING, REMOVING, INSPECTING, PATROLLING, AND ERECTING POLES, HANGING OR BURNING WIRES, CABLES, CONDUITS, PIPELINES OR TRANSFORMERS, EACH WITH ITS NECESSARY APPURTENANCES TOGETHER WITH THE RIGHT OF INGRESS AND EGRESS OVER GRANITOR'S ADJACENT LAND. THE RIGHT TO RELOCATE SAID FACILITIES WITHIN SAID EASEMENT AND RIGHT-OF-WAY AREAS, AND THE RIGHT TO REMOVE FROM SAID LANDS ALL TREES OR PARTS THEREOF, OR OTHER OBSTRUCTIONS WHICH ENDANGER OR MAY INTERFERE WITH THE EFFICIENCY OF SAID LINES OR APPURTENANCES THEREON. IT IS AGREED AND UNDERSTOOD THAT NO BUILDINGS, CONCRETE SLABS, OR WALLS WILL BE PLACED WITHIN SAID EASEMENT AREA.
- ANY CPS MONETARY LOSS RESULTING FROM MODIFICATIONS REQUIRED OF CPS EQUIPMENT, LOCATED WITHIN SAID EASEMENTS, DUE TO GRADE CHANGES OR GROUND ELEVATION ALTERATIONS SHALL BE CHARGED TO THE PERSON OR PERSONS DEEMED RESPONSIBLE FOR SAID GRADE CHANGES OR GROUND ELEVATION ALTERATION.
- THIS PLAT DOES NOT AMEND, ALTER, RELEASE OR OTHERWISE AFFECT ANY EXISTING ELECTRIC, GAS, WATER, SEWER, DRAINAGE, TELEPHONE, CABLE EASEMENTS OR ANY OTHER EASEMENTS FOR UTILITIES UNLESS THE CHANGES TO SUCH EASEMENTS ARE DESCRIBED BELOW.
- CONCRETE DRIVEWAY APPROACHES ARE ALLOWED WITHIN THE FIVE (5) FOOT WIDE ELECTRIC AND GAS EASEMENTS WHEN LOTS ARE SERVED ONLY BY REAR LOT UNDERGROUND ELECTRIC AND GAS FACILITIES.
- HOOK OVERHANGS ARE ALLOWED WITHIN THE FIVE (5) FOOT WIDE ELECTRIC, GAS, TELEPHONE AND CABLE T.V. EASEMENTS WHEN ONLY UNDERGROUND ELECTRIC, GAS, TELEPHONE AND CABLE T.V. FACILITIES ARE PROPOSED OR EXISTING WITHIN THOSE FIVE (5) FOOT WIDE EASEMENTS.

STATE OF TEXAS
COUNTY OF BEXAR

I HEREBY CERTIFY THAT PROPER ENGINEERING CONSIDERATION HAS BEEN GIVEN THIS PLAT TO THE MATTERS OF STREETS, LOTS AND DRAINAGE LAYOUT, TO THE BEST OF MY KNOWLEDGE THIS PLAT CONFORMS TO ALL REQUIREMENTS OF THE UNIFIED DEVELOPMENT CODE, EXCEPT FOR THOSE VARIANCES GRANTED BY THE SAN ANTONIO PLANNING COMMISSION.

STATE OF TEXAS
COUNTY OF BEXAR

I HEREBY CERTIFY THAT THE ABOVE PLAT CONFORMS TO THE MINIMUM STANDARDS SET FORTH BY THE TEXAS BOARD OF PROFESSIONAL LAND SURVEYING ACCORDING TO AN ACTUAL SURVEY MADE ON THE GROUND BY: PAPE-DAWSON ENGINEERS, INC.

LICENSED PROFESSIONAL ENGINEER
REGISTERED PROFESSIONAL LAND SURVEYOR

SAWS HIGH PRESSURE NOTE:
A PORTION OF THE TRACT IS BELOW THE GROUND ELEVATION OF 985 FEET WHERE THE STATIC PRESSURE WILL NORMALLY EXCEED 80 PSI. AT ALL SUCH LOCATIONS, THE DEVELOPER OR BUILDER SHALL INSTALL AT EACH LOT, ON THE CUSTOMER'S SIDE OF THE METER, AN APPROVED TYPE PRESSURE REGULATOR IN CONFORMANCE WITH THE PLUMBING CODE OF THE CITY OF SAN ANTONIO.

SETBACK NOTE:
SETBACKS IMPOSED ON THE PLAT ARE AT THE DISCRETION OF THE DEVELOPER OR BEXAR COUNTY AND ARE NOT SUBJECT TO ENFORCEMENT BY THE CITY OF SAN ANTONIO.

LEGAL INSTRUMENT NOTE:
A LEGAL INSTRUMENT ESTABLISHING A PLAN FOR THE USE AND PERMANENT MAINTENANCE OF THE COMMON AREAS/FACILITIES DESIGNATED ON THIS PLAT IS BEING RECORDED ON THE SAME DATE AS THIS PLAT.

TREE NOTE:
THIS SUBDIVISION IS SUBJECT TO A MASTER TREE PERMIT (A/P#1052162) WHICH REQUIRES STRICT COMPLIANCE BY THE DEVELOPER AND PROPERTY OWNERS. THE MASTER TREE PERMIT IS ON FILE AT THE CITY OF SAN ANTONIO ARBORISTS OFFICE. NO TREES OR UNDERSTORY SHALL BE REMOVED WITHOUT PRIOR CONSULTATION WITH THE CITY ARBORIST OFFICE 35-477(b)(5)(C).

FINISHED FLOOR NOTE:
RESIDENTIAL FINISHED FLOOR ELEVATIONS MUST BE A MINIMUM OF 8" ABOVE FINISHED ADJACENT GRADE.

PRIVATE STREET DESIGNATION NOTE:
LOT 999, BLOCK 147, CB 4400 IS A PRIVATE STREET AND IS DESIGNATED AS AN UNDERGROUND ELECTRIC, GAS, TELEPHONE CABLE TELEVISION, DRAINAGE, WATER, PEDESTRIAN, AND SANITARY SEWER EASEMENT.

OPEN SPACE NOTE:
LOT 901 & 902 BLOCK 156, CB 4400 ARE DESIGNATED AS OPEN SPACE AND AS A PRIVATE DRAINAGE EASEMENT LOT 901, BLOCK 152, CB 4400 IS DESIGNATED AS OPEN SPACE. LOT 902, BLOCK 153, CB 4400 IS DESIGNATED AS OPEN SPACE.

DRAINAGE EASEMENT NOTE:
NO STRUCTURE, FENCES, WALLS OR OTHER OBSTRUCTIONS THAT IMPEDE DRAINAGE SHALL BE PLACED WITHIN THE LIMITS OF THE DRAINAGE EASEMENTS SHOWN ON THIS PLAT. NO LANDSCAPING OR OTHER TYPE OF MODIFICATIONS WHICH ALTER THE CROSS-SECTIONS OF THE DRAINAGE EASEMENTS, AS APPROVED, SHALL BE ALLOWED WITHOUT THE APPROVAL OF THE DIRECTOR OF PUBLIC WORKS. THE CITY OF SAN ANTONIO AND BEXAR COUNTY SHALL HAVE THE RIGHT TO INGRESS AND EGRESS OVER THE GRANITOR'S ADJACENT PROPERTY TO REMOVE ANY IMPEDING OBSTRUCTIONS PLACED WITHIN THE LIMITS OF SAID DRAINAGE EASEMENTS AND TO MAKE ANY MODIFICATIONS OR IMPROVEMENTS WITHIN SAID DRAINAGE EASEMENTS.

MAINTENANCE NOTE:
THE MAINTENANCE OF ALL PRIVATE STREETS, OPEN SPACE, GREENBELTS, PARKS, DRAINAGE EASEMENTS AND EASEMENTS OF ANY NATURE WITHIN ALAMO RANCH 49C PH 3, PUD SUBDIVISION SHALL BE THE RESPONSIBILITY OF THE PROPERTY OWNERS OR HOMEOWNER'S ASSOCIATION OR THEIR SUCCESSORS AND NOT THE RESPONSIBILITY OF THE CITY OF SAN ANTONIO OR BEXAR COUNTY.

SAWS NOTE:
THE DEVELOPER DEDICATES THE SANITARY SEWER AND/OR WATER MAINS TO THE SAN ANTONIO WATER SYSTEM UPON COMPLETION BY THE DEVELOPER AND ACCEPTANCE BY THE SAN ANTONIO WATER SYSTEM.

FIRE FLOW NOTE:
IN AN EFFORT TO MEET THE CITY OF SAN ANTONIO'S FIRE FLOW REQUIREMENTS FOR THE PROPOSED RESIDENTIAL DEVELOPMENT, THE PUBLIC WATER MAIN SYSTEM HAS BEEN DESIGNED FOR A MINIMUM FIRE FLOW DEMAND OF 1,500 GPM AT 25 PSI RESIDUAL PRESSURE. THE FIRE FLOW REQUIREMENTS FOR INDIVIDUAL STRUCTURES WILL BE REVIEWED DURING THE BUILDING PERMIT PROCESS IN ACCORDANCE WITH THE CITY OF SAN ANTONIO FIRE DEPARTMENT FIRE MARSHAL.

DETENTION NOTE:
STORM WATER DETENTION IS REQUIRED FOR THIS PROPERTY. BUILDING PERMITS FOR THIS PROPERTY SHALL BE ISSUED ONLY IN CONJUNCTION WITH NECESSARY STORM WATER DETENTION POND APPROVED BY THE CITY OF SAN ANTONIO. THE PROPERTY MAY BE ELIGIBLE TO POST A FEE IN LIEU OF DETENTION (FILO) IF OFFSITE DRAINAGE CONDITIONS ALLOW BUT ONLY WHEN APPROVED BY THE CITY OF SAN ANTONIO. MAINTENANCE OF ON-SITE STORM WATER DETENTION SHALL BE THE SOLE RESPONSIBILITY OF THE LOT OWNERS AND/OR PROPERTY OWNERS ASSOCIATION AND THEIR SUCCESSORS OR ASSIGNEES.

DETENTION NOTE:
STORM WATER DETENTION IS REQUIRED FOR THIS PROPERTY. BUILDING PERMITS FOR THIS PROPERTY SHALL BE ISSUED ONLY IN CONJUNCTION WITH NECESSARY STORM WATER DETENTION POND APPROVED BY THE CITY OF SAN ANTONIO. THE PROPERTY MAY BE ELIGIBLE TO POST A FEE IN LIEU OF DETENTION (FILO) IF OFFSITE DRAIN

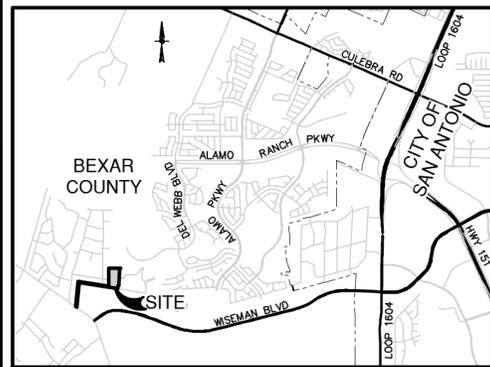

LOCATION MAP
NOT-TO-SCALE

LEGEND

AC	ACRE(S)	VOL	VOLUME
BLK	COUNTY BLOCK	PG	PAGE(S)
CB	CLEAR VISION	(PUD)	PLANNED UNIT DEVELOPMENT
DPR	DEED AND PLAT RECORDS OF BEXAR COUNTY, TEXAS	ROW	RIGHT-OF-WAY
DR	DEED RECORDS OF BEXAR COUNTY, TEXAS	SS	SANITARY SEWER
ESMT	EASEMENT	VAR WID	VARIABLE WIDTH
GETCTV	GAS, ELECTRIC, TELEPHONE AND CABLE TELEVISION	○	SIDEWALK CONSTRUCTED WITH A PASSING SPACE
INT	INTERSECTION	(SURVEYOR)	FOUND 1/2" IRON ROD (UNLESS NOTED OTHERWISE)
NCB	NEW CITY BLOCK)	SET 1/2" IRON ROD (PD)
---	ORIGINAL SURVEY/COUNTY LINE	◇	30' BUILDING SETBACK LINE (VOL 5580, PG 214-218, DPR)
- - -	EXISTING CONTOURS	◇	28' GAS, ELECTRIC, TELEPHONE AND CABLE TV EASEMENT ALAMO RANCH UNIT 46C PH 2 (PLAT# 160479)
- - -	PROPOSED CONTOURS	◇	20' BUILDING SETBACK LINE (VOL 9710, PG 83-85 DPR)
- - -	EFFECTIVE FEMA 1% ANNUAL CHANCE {100-YR} FLOODPLAIN	◇	10' BUILDING SETBACK LINE (VOL 9710, PG 83-85 DPR)
◇	10' GAS, ELECTRIC, TELEPHONE AND CABLE TV EASEMENT	◇	10' GAS, ELECTRIC, TELEPHONE AND CABLE TV EASEMENT (VOL 9693, PG. 108-110 DPR)
◇	10' WATER EASEMENT	◇	20' BUILDING SETBACK LINE (VOL 9693, PG. 108-110 DPR)
◇	20' BUILDING SETBACK LINE	◇	10' BUILDING SETBACK LINE (VOL 9693, PG. 108-110 DPR)
◇	10' BUILDING SETBACK LINE	◇	10' GAS, ELECTRIC, TELEPHONE AND CABLE TV EASEMENT (VOL 9693, PG. 108-110 DPR)
◇	28' GAS, ELECTRIC, TELEPHONE AND CABLE TV EASEMENT	◇	15' BUILDING SETBACK LINE
◇	15' BUILDING SETBACK LINE	◇	20' BUILDING SETBACK LINE (VOL 9693, PG. 108-110 DPR)
◇	15' REAR BUILDING SETBACK LINE	◇	10' BUILDING SETBACK LINE (VOL 9693, PG. 108-110 DPR)
◇	13' RIGHT-OF-WAY DEDICATION (0.013 ACRES)	◇	16' SANITARY SEWER EASEMENT ALAMO RANCH UNIT 46C PH 2 (PLAT# 160479)
◇	60' PUBLIC RIGHT-OF-WAY DEDICATION (0.055 ACRES)	◇	10' WATER EASEMENT ALAMO RANCH UNIT 46C PH 2 (PLAT# 160479)
◇	16' UTILITY EASEMENT (VOL. 12797, PG. 1136-1144 OPR)	◇	DRAINAGE EASEMENT (VOL 5580, PG 214-218, DPR)
◇	12' GAS, ELECTRIC, TELEPHONE, CABLE TV & OVERHEAD ELECTRIC EASEMENT (VOL. 13699, PG. 212-221 OPR)		

SURVEYOR'S NOTES:
 1. PROPERTY CORNERS ARE MONUMENTED WITH CAP OR DISK MARKED "PAPE-DAWSON" UNLESS NOTED OTHERWISE.
 2. COORDINATES SHOWN ARE BASED ON THE NORTH AMERICAN DATUM OF 1983 (CORS 1996) FROM THE TEXAS COORDINATE SYSTEM ESTABLISHED FOR THE SOUTH CENTRAL ZONE DISPLAYED IN GRID VALUES DERIVED FROM THE NGS COOPERATIVE CORS NETWORK.
 3. DIMENSIONS SHOWN ARE SURFACE.
 4. BEARINGS ARE BASED ON THE NORTH AMERICAN DATUM OF 1983 (CORS 1996), FROM THE TEXAS COORDINATE SYSTEM ESTABLISHED FOR THE SOUTH CENTRAL ZONE.

WASTEWATER EDU NOTE:
 THE NUMBER OF WASTEWATER EQUIVALENT DWELLING UNITS (EDUs) PAID FOR THIS SUBDIVISION PLAT ARE KEPT ON FILE AT THE SAN ANTONIO WATER SYSTEM UNDER THE PLAT NUMBER ISSUED BY THE DEVELOPMENT SERVICES DEPARTMENT.

IMPACT FEE NOTE:
 WATER AND/OR WASTEWATER IMPACT FEES WERE NOT PAID AT THE TIME OF PLATTING FOR THIS PLAT. ALL IMPACT FEES MUST BE PAID PRIOR TO WATER METER SET AND/OR PRIOR TO THE WASTEWATER SERVICE CONNECTION.

C.P.S. NOTES:
 1. THE CITY OF SAN ANTONIO AS PART OF ITS ELECTRIC AND GAS SYSTEM (CITY PUBLIC SERVICE BOARD) IS HEREBY DEDICATED THE EASEMENTS AND RIGHTS-OF-WAY FOR ELECTRIC AND GAS DISTRIBUTION AND SERVICE FACILITIES IN THE AREAS DESIGNATED ON THIS PLAT AS "ELECTRIC EASEMENT," "GAS EASEMENT," "ANCHOR EASEMENT," "SERVICE EASEMENT," "OVERHANG EASEMENT," "UTILITY EASEMENT," AND "TRANSFORMER EASEMENT" FOR THE PURPOSE OF INSTALLING, CONSTRUCTING, RECONSTRUCTING, MAINTAINING, REMOVING, INSPECTING, PATROLLING, AND ERECTING POLES, HANGING OR BURYING WIRES, CABLES, CONDUITS, PIPELINES OR TRANSFORMERS, EACH WITH ITS NECESSARY APPURTENANCES, TOGETHER WITH THE RIGHT OF INGRESS AND EGRESS OVER GRANTOR'S ADJACENT LAND, THE RIGHT TO RELOCATE SAID FACILITIES WITHIN SAID EASEMENT AND RIGHT-OF-WAY AREAS, AND THE RIGHT TO REMOVE FROM SAID LANDS ALL TREES OR PARTS THEREOF, OR OTHER OBSTRUCTIONS WHICH ENDANGER OR MAY INTERFERE WITH THE EFFICIENCY OF SAID LINES OR APPURTENANCES THERETO. IT IS AGREED AND UNDERSTOOD THAT NO BUILDINGS, CONCRETE SLABS, OR WALLS WILL BE PLACED WITHIN SAID EASEMENT AREA.
 2. ANY CPS MONETARY LOSS RESULTING FROM MODIFICATIONS REQUIRED OF CPS EQUIPMENT, LOCATED WITHIN SAID EASEMENTS, DUE TO GRADE CHANGES OR GROUND ELEVATION ALTERATIONS SHALL BE CHARGED TO THE PERSON OR PERSONS DEEMED RESPONSIBLE FOR SAID GRADE CHANGES OR GROUND ELEVATION ALTERATION.
 3. THIS PLAT DOES NOT AFFECT, ALTER, RELEASE OR OTHERWISE AFFECT ANY EXISTING ELECTRIC, GAS, WATER, SEWER, DRAINAGE, TELEPHONE, CABLE EASEMENTS OR ANY OTHER EASEMENTS FOR UTILITIES UNLESS THE CHANGES TO SUCH EASEMENTS ARE DESCRIBED BELOW.
 4. CONCRETE DRIVEWAY APPROACHES ARE ALLOWED WITHIN THE FIVE (5) FOOT WIDE ELECTRIC AND GAS EASEMENTS WHEN LOTS ARE SERVED ONLY BY REAR LOT UNDERGROUND ELECTRIC AND GAS FACILITIES.
 5. ROOF OVERHANGS ARE ALLOWED WITHIN THE FIVE (5) FOOT WIDE ELECTRIC, GAS TELEPHONE AND CABLE TV, EASEMENTS WHEN ONLY UNDERGROUND ELECTRIC, GAS, TELEPHONE AND CABLE TV, FACILITIES ARE PROPOSED OR EXISTING WITHIN THOSE FIVE (5) FOOT WIDE EASEMENTS.

STATE OF TEXAS
 COUNTY OF BEXAR


I HEREBY CERTIFY THAT PROPER ENGINEERING CONSIDERATION HAS BEEN GIVEN THIS PLAT TO THE MATTERS OF STREETS, LOTS AND DRAINAGE LAYOUT. TO THE BEST OF MY KNOWLEDGE THIS PLAT CONFORMS TO ALL REQUIREMENTS OF THE UNIFIED DEVELOPMENT CODE, EXCEPT FOR THOSE VARIANCES GRANTED BY THE SAN ANTONIO PLANNING COMMISSION.

STATE OF TEXAS
 COUNTY OF BEXAR

I HEREBY CERTIFY THAT THE ABOVE PLAT CONFORMS TO THE MINIMUM STANDARDS SET FORTH BY THE TEXAS BOARD OF PROFESSIONAL LAND SURVEYING ACCORDING TO AN ACTUAL SURVEY MADE ON THE GROUND BY: PAPE-DAWSON ENGINEERS, INC.

STATE OF TEXAS
 COUNTY OF BEXAR

REGISTERED PROFESSIONAL LAND SURVEYOR

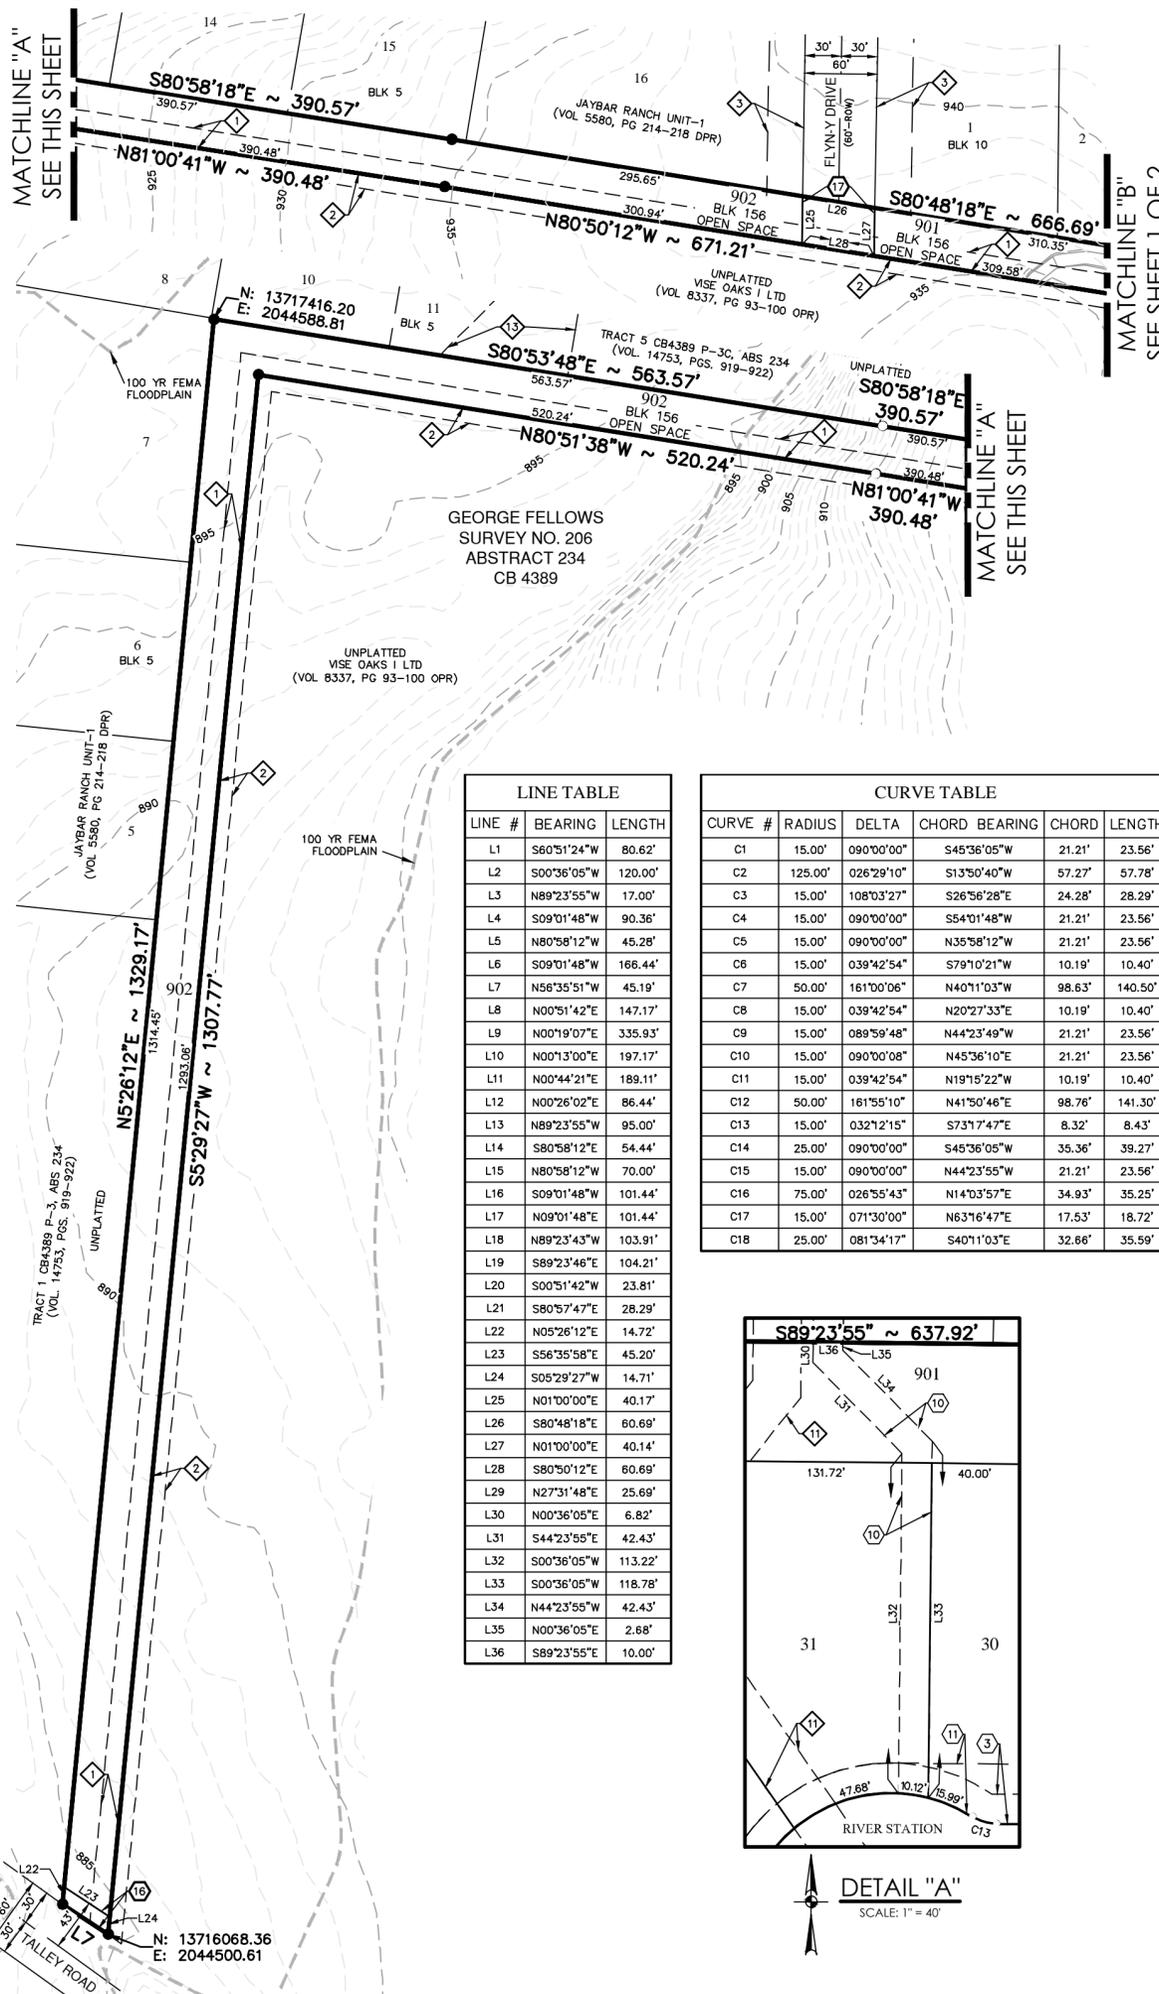


LINE TABLE

LINE #	BEARING	LENGTH
L1	S60°51'24"W	80.62'
L2	S00°36'05"W	120.00'
L3	N89°23'55"W	17.00'
L4	S09°01'48"W	90.36'
L5	N80°58'12"W	45.28'
L6	S09°01'48"W	166.44'
L7	N58°35'51"W	45.19'
L8	N00°51'42"E	147.17'
L9	N00°19'07"E	335.93'
L10	N00°13'00"E	197.17'
L11	N00°44'21"E	189.11'
L12	N00°26'02"E	86.44'
L13	N89°23'55"W	95.00'
L14	S80°58'12"E	54.44'
L15	N80°58'12"W	70.00'
L16	S09°01'48"W	101.44'
L17	N09°01'48"E	101.44'
L18	N89°23'43"W	103.91'
L19	S89°23'46"E	104.21'
L20	S00°51'42"W	23.81'
L21	S80°57'47"E	28.29'
L22	N05°26'12"E	14.72'
L23	S56°35'58"E	45.20'
L24	S05°29'27"W	14.71'
L25	N01°00'00"E	40.17'
L26	S80°48'18"E	60.69'
L27	N01°00'00"E	40.14'
L28	S80°50'12"E	60.69'
L29	N27°31'48"E	25.69'
L30	N00°36'05"E	6.82'
L31	S44°23'55"E	42.43'
L32	S00°36'05"W	113.22'
L33	S00°36'05"W	118.78'
L34	N44°23'55"W	42.43'
L35	N00°36'05"E	2.68'
L36	S89°23'55"E	10.00'

CURVE TABLE

CURVE #	RADIUS	DELTA	CHORD BEARING	CHORD	LENGTH
C1	15.00'	090°00'00"	S45°36'05"W	21.21'	23.56'
C2	125.00'	026°29'10"	S13°50'40"W	57.27'	57.78'
C3	15.00'	108°03'27"	S26°56'28"E	24.28'	28.29'
C4	15.00'	090°00'00"	S54°01'48"W	21.21'	23.56'
C5	15.00'	090°00'00"	N35°58'12"W	21.21'	23.56'
C6	15.00'	039°42'54"	S79°10'21"W	10.19'	10.40'
C7	50.00'	161°00'06"	N40°11'03"W	98.63'	140.50'
C8	15.00'	039°42'54"	N20°27'33"E	10.19'	10.40'
C9	15.00'	089°59'48"	N44°23'49"W	21.21'	23.56'
C10	15.00'	090°00'08"	N45°36'10"E	21.21'	23.56'
C11	15.00'	039°42'54"	N19°15'22"W	10.19'	10.40'
C12	50.00'	161°55'10"	N41°50'46"E	98.76'	141.30'
C13	15.00'	032°12'15"	S73°17'47"E	8.32'	8.43'
C14	25.00'	090°00'00"	S45°36'05"W	35.36'	39.27'
C15	15.00'	090°00'00"	N44°23'55"W	21.21'	23.56'
C16	75.00'	026°55'43"	N14°03'57"E	34.93'	35.25'
C17	15.00'	071°30'00"	N63°16'47"E	17.53'	18.72'
C18	25.00'	081°34'17"	S40°11'03"E	32.66'	35.59'

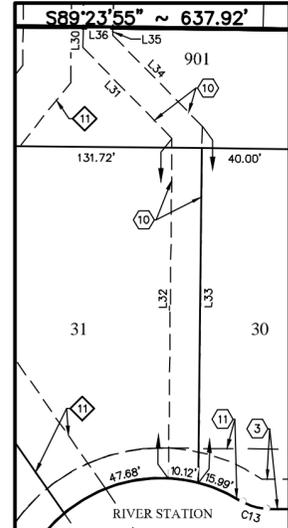

DETAIL "A"
SCALE: 1" = 40'

PLAT NOTES ON SHEET 1 OF 2
 APPLY TO ALL PAGES OF
 THIS MULTIPLE PAGE PLAT

PLAT NUMBER 160480

**SUBDIVISION PLAT OF
 ALAMO RANCH UNIT 49C PHASE 3, PUD**

A 15.583 ACRE TRACT, ESTABLISHING LOTS 21-42, 901, BLOCK 152, LOTS 82-83, 902 BLOCK 153, LOTS 18-33, BLOCK 154, LOTS 1-31, BLOCK 155 & LOTS 1-8, 901, 902 BLOCK 156, COMPRISED OF 15.583 OUT OF A 1,611.112 ACRE TRACT OF LAND CONVEYED TO PULTE HOMES OF TEXAS, L.P. IN SPECIAL WARRANTY DEED RECORDED IN VOLUME 10940, PAGES 369-381, OF THE OFFICIAL PUBLIC RECORDS OF BEXAR COUNTY, TEXAS, OUT OF THE GEORGE FELLOWS SURVEY NUMBER 206, ABSTRACT 234, COUNTY BLOCK 4389, NOW ASSIGNED TO COUNTY BLOCK 4400 IN BEXAR COUNTY, TEXAS.

SCALE: 1" = 100'



**PAPE-DAWSON
 ENGINEERS**

SAN ANTONIO | AUSTIN | HOUSTON | FORT WORTH | DALLAS
 2000 NW LOOP 410 | SAN ANTONIO, TX 78213 | 210.375.9000
 TBP# FIRM REGISTRATION #470 | TBP# FIRM REGISTRATION #10028800

DATE OF PREPARATION: August 16, 2017

STATE OF TEXAS
 COUNTY OF BEXAR

THE OWNER OF LAND SHOWN ON THIS PLAT, IN PERSON OR THROUGH A DULY AUTHORIZED AGENT, DEDICATES TO THE USE OF THE PUBLIC, EXCEPT AREAS IDENTIFIED AS PRIVATE OR PART OF AN ENCLAVE OR PLANNED UNIT DEVELOPMENT, FOREVER ALL STREETS, ALLEYS, PARKS, WATERCOURSES, DRAINS, EASEMENTS AND PUBLIC PLACES THEREON SHOWN FOR THE PURPOSE AND CONSIDERATION THEREIN EXPRESSED.

OWNER/DEVELOPER: BLAKE HARRINGTON
 PULTE HOMES OF TEXAS, L.P.
 1718 DRY CREEK WAY, STE 120
 SAN ANTONIO, TEXAS 78259
 (210) 496-1985

STATE OF TEXAS
 COUNTY OF BEXAR

BEFORE ME, THE UNDERSIGNED AUTHORITY ON THIS DAY PERSONALLY APPEARED BLAKE HARRINGTON KNOWN TO ME TO BE THE PERSON WHOSE NAME IS SUBSCRIBED TO THE FOREGOING INSTRUMENT, AND ACKNOWLEDGED TO ME THAT HE EXECUTED THE SAME FOR THE PURPOSES AND CONSIDERATIONS THEREIN EXPRESSED AND IN THE CAPACITY THEREIN STATED. GIVEN UNDER MY HAND AND SEAL OF OFFICE THIS _____ DAY OF _____, A.D. 20____.

NOTARY PUBLIC, BEXAR COUNTY, TEXAS

THIS PLAT OF ALAMO RANCH UNIT 49C PH 3, PUD HAS BEEN SUBMITTED TO AND CONSIDERED BY THE PLANNING COMMISSION OF THE CITY OF SAN ANTONIO, TEXAS, IS HEREBY APPROVED BY SUCH COMMISSION IN ACCORDANCE WITH STATE OR LOCAL LAWS AND REGULATIONS; AND/OR WHERE ADMINISTRATIVE EXCEPTION(S) AND/OR VARIANCE(S) HAVE BEEN GRANTED.

DATED THIS _____ DAY OF _____, A.D. 20____.

BY: _____ CHAIRMAN

BY: _____ SECRETARY

CERTIFICATE OF APPROVAL

THE UNDERSIGNED, COUNTY JUDGE OF BEXAR COUNTY, TEXAS AND PRESIDING OFFICER OF THE COMMISSIONERS COURT OF BEXAR COUNTY, DOES HEREBY CERTIFY THAT THE ATTACHED PLAT WAS DULY FILED WITH THE COMMISSIONERS COURT OF BEXAR COUNTY, TEXAS AND THAT AFTER EXAMINATION IT APPEARED THAT SAID PLAT IS IN CONFORMITY WITH THE STATUTES, RULES AND REGULATIONS GOVERNING SAME, AND THIS PLAT WAS APPROVED BY THE SAID COMMISSIONERS COURT.

DATED THIS _____ DAY OF _____, A.D. 20____.

COUNTY JUDGE, BEXAR COUNTY, TEXAS

COUNTY CLERK, BEXAR COUNTY, TEXAS

STATE OF TEXAS
 COUNTY OF BEXAR

I, _____, COUNTY CLERK OF BEXAR COUNTY, DO HEREBY CERTIFY THAT THIS PLAT WAS FILED FOR RECORD IN MY OFFICE, ON THE _____ DAY OF _____, A.D. 20____ AT _____ M. AND DULY RECORDED THE _____ DAY OF _____, A.D. 20____ AT _____ M. IN THE DEED AND PLAT RECORDS OF BEXAR COUNTY, IN BOOK/ VOLUME _____ ON PAGE _____ IN TESTIMONY WHEREOF, WITNESS MY HAND AND OFFICIAL SEAL OF OFFICE, THIS _____ DAY OF _____, A.D. 20____.

COUNTY CLERK, BEXAR COUNTY, TEXAS

BY: _____ DEPUTY