


Zoning Case Z-2021-10700079 CD

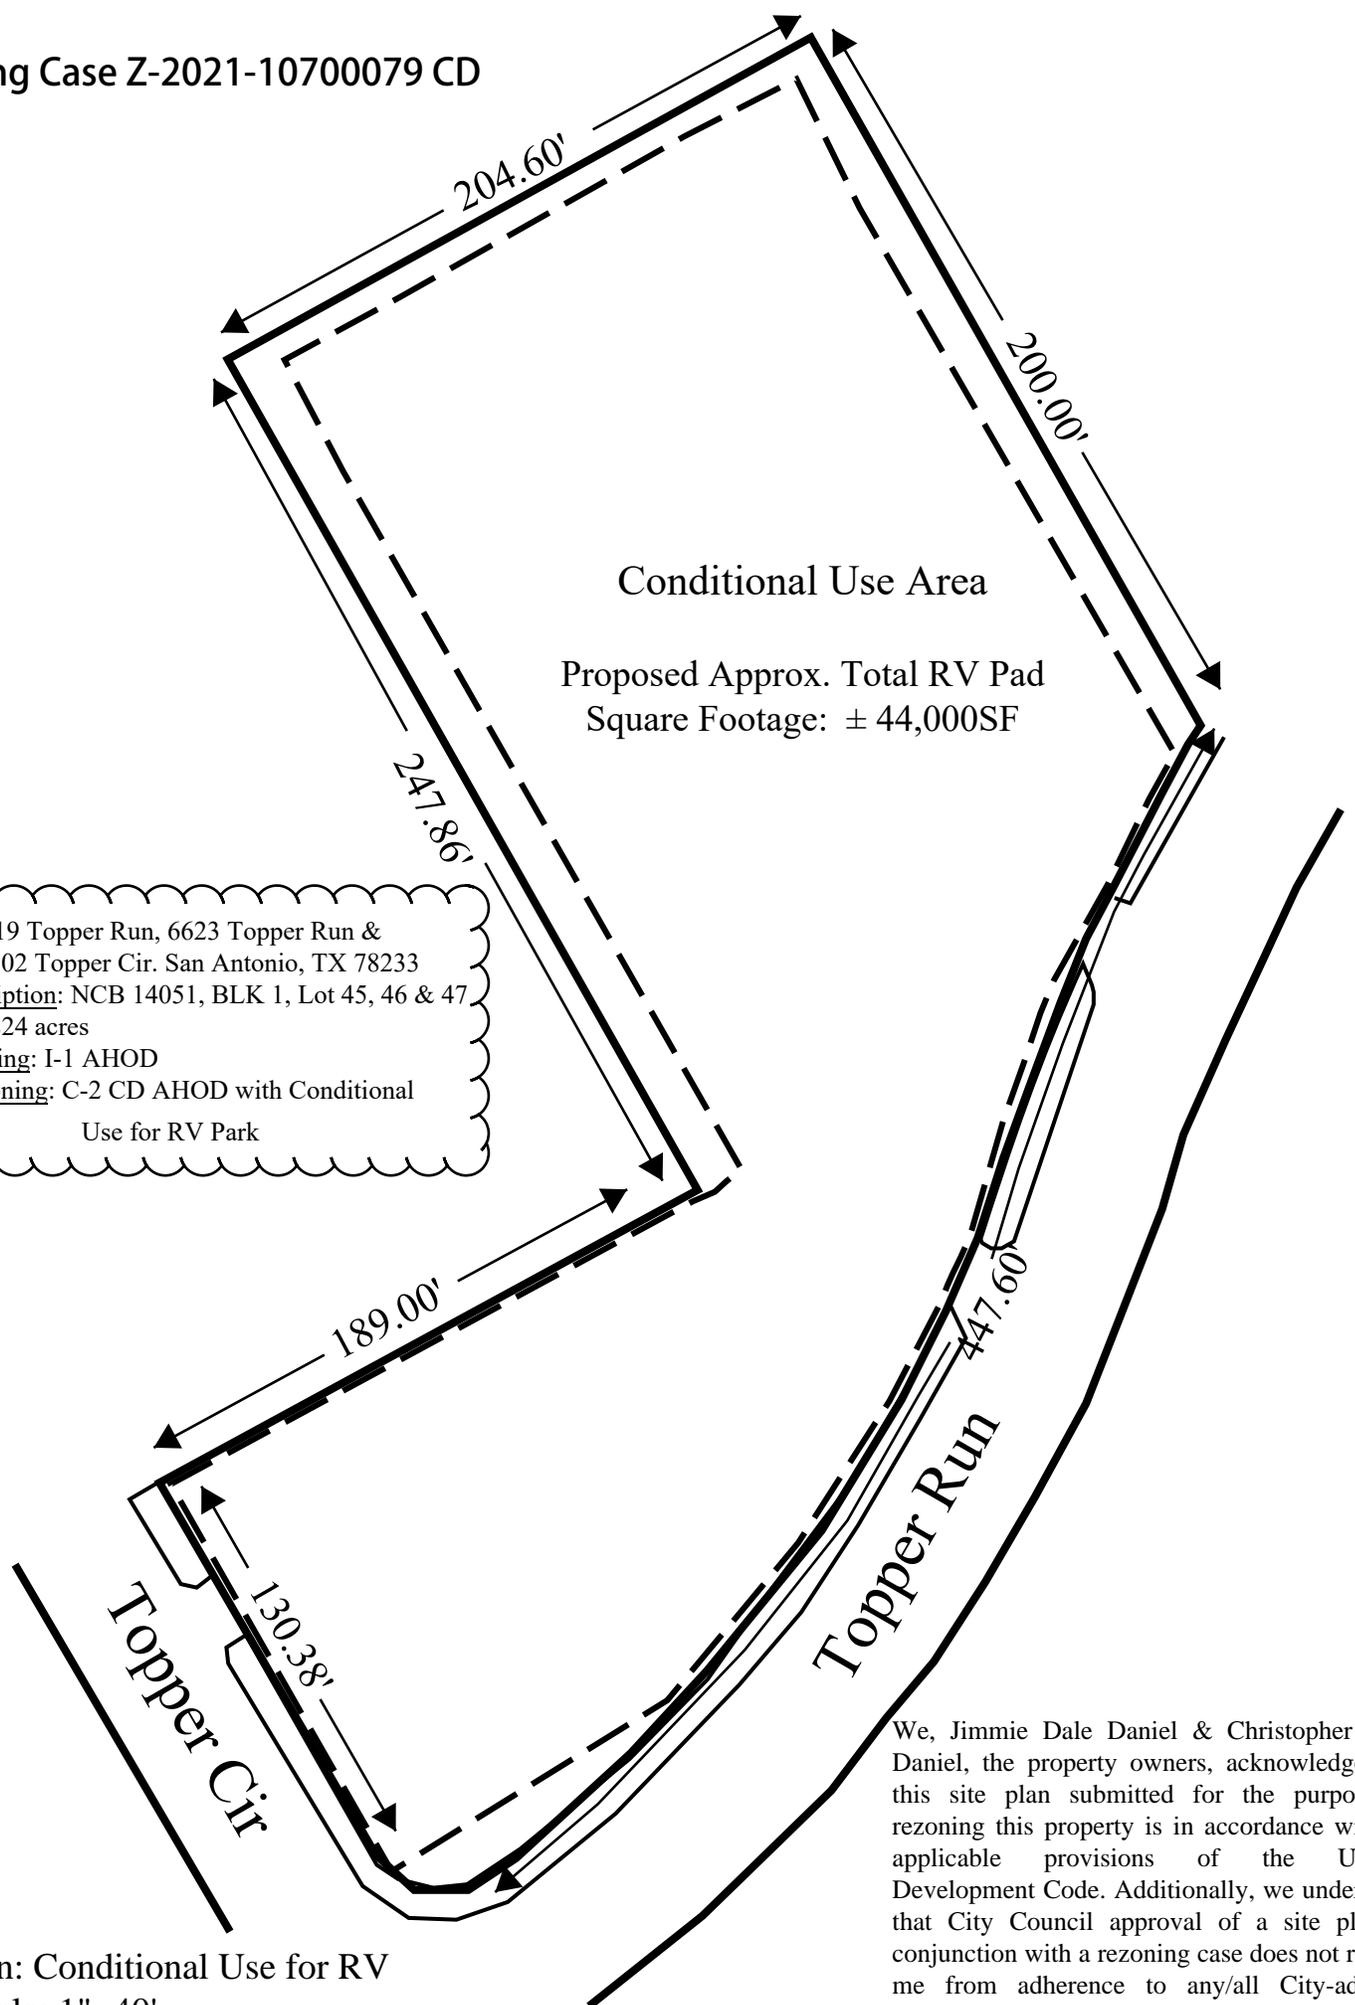

Address: 6619 Topper Run, 6623 Topper Run &
13502 Topper Cir. San Antonio, TX 78233
Legal Description: NCB 14051, BLK 1, Lot 45, 46 & 47
Acreage: 1.824 acres
Current Zoning: I-1 AHOD
Proposed Zoning: C-2 CD AHOD with Conditional
Use for RV Park

We, Jimmie Dale Daniel & Christopher Sean Daniel, the property owners, acknowledge that this site plan submitted for the purpose of rezoning this property is in accordance with all applicable provisions of the Unified Development Code. Additionally, we understand that City Council approval of a site plan in conjunction with a rezoning case does not relieve me from adherence to any/all City-adopted Codes at the time of plan submittal for building permits.

Site Plan: Conditional Use for RV
Park Scale: 1"=40'